





|   |                               |
|---|-------------------------------|
| CLIENT:<br>GERARD GANNON PROPERTIES                           |                               |
| PROJECT TITLE:<br>SHD APPLICATION<br>LANDS AT KILNAHUE, GOREY |                               |
| DRAWING TITLE:<br>Derelict Building Survey                    |                               |
| DATE: Mar 2022  | DRAWING NUMBER:<br>18-SHD 150 |
| SCALE: AS SHOWN   |                               |
| --info@connollyarchitects.ie -- 0863817731--                  |                               |

# Derelict Building Survey




# FLOOR PLAN

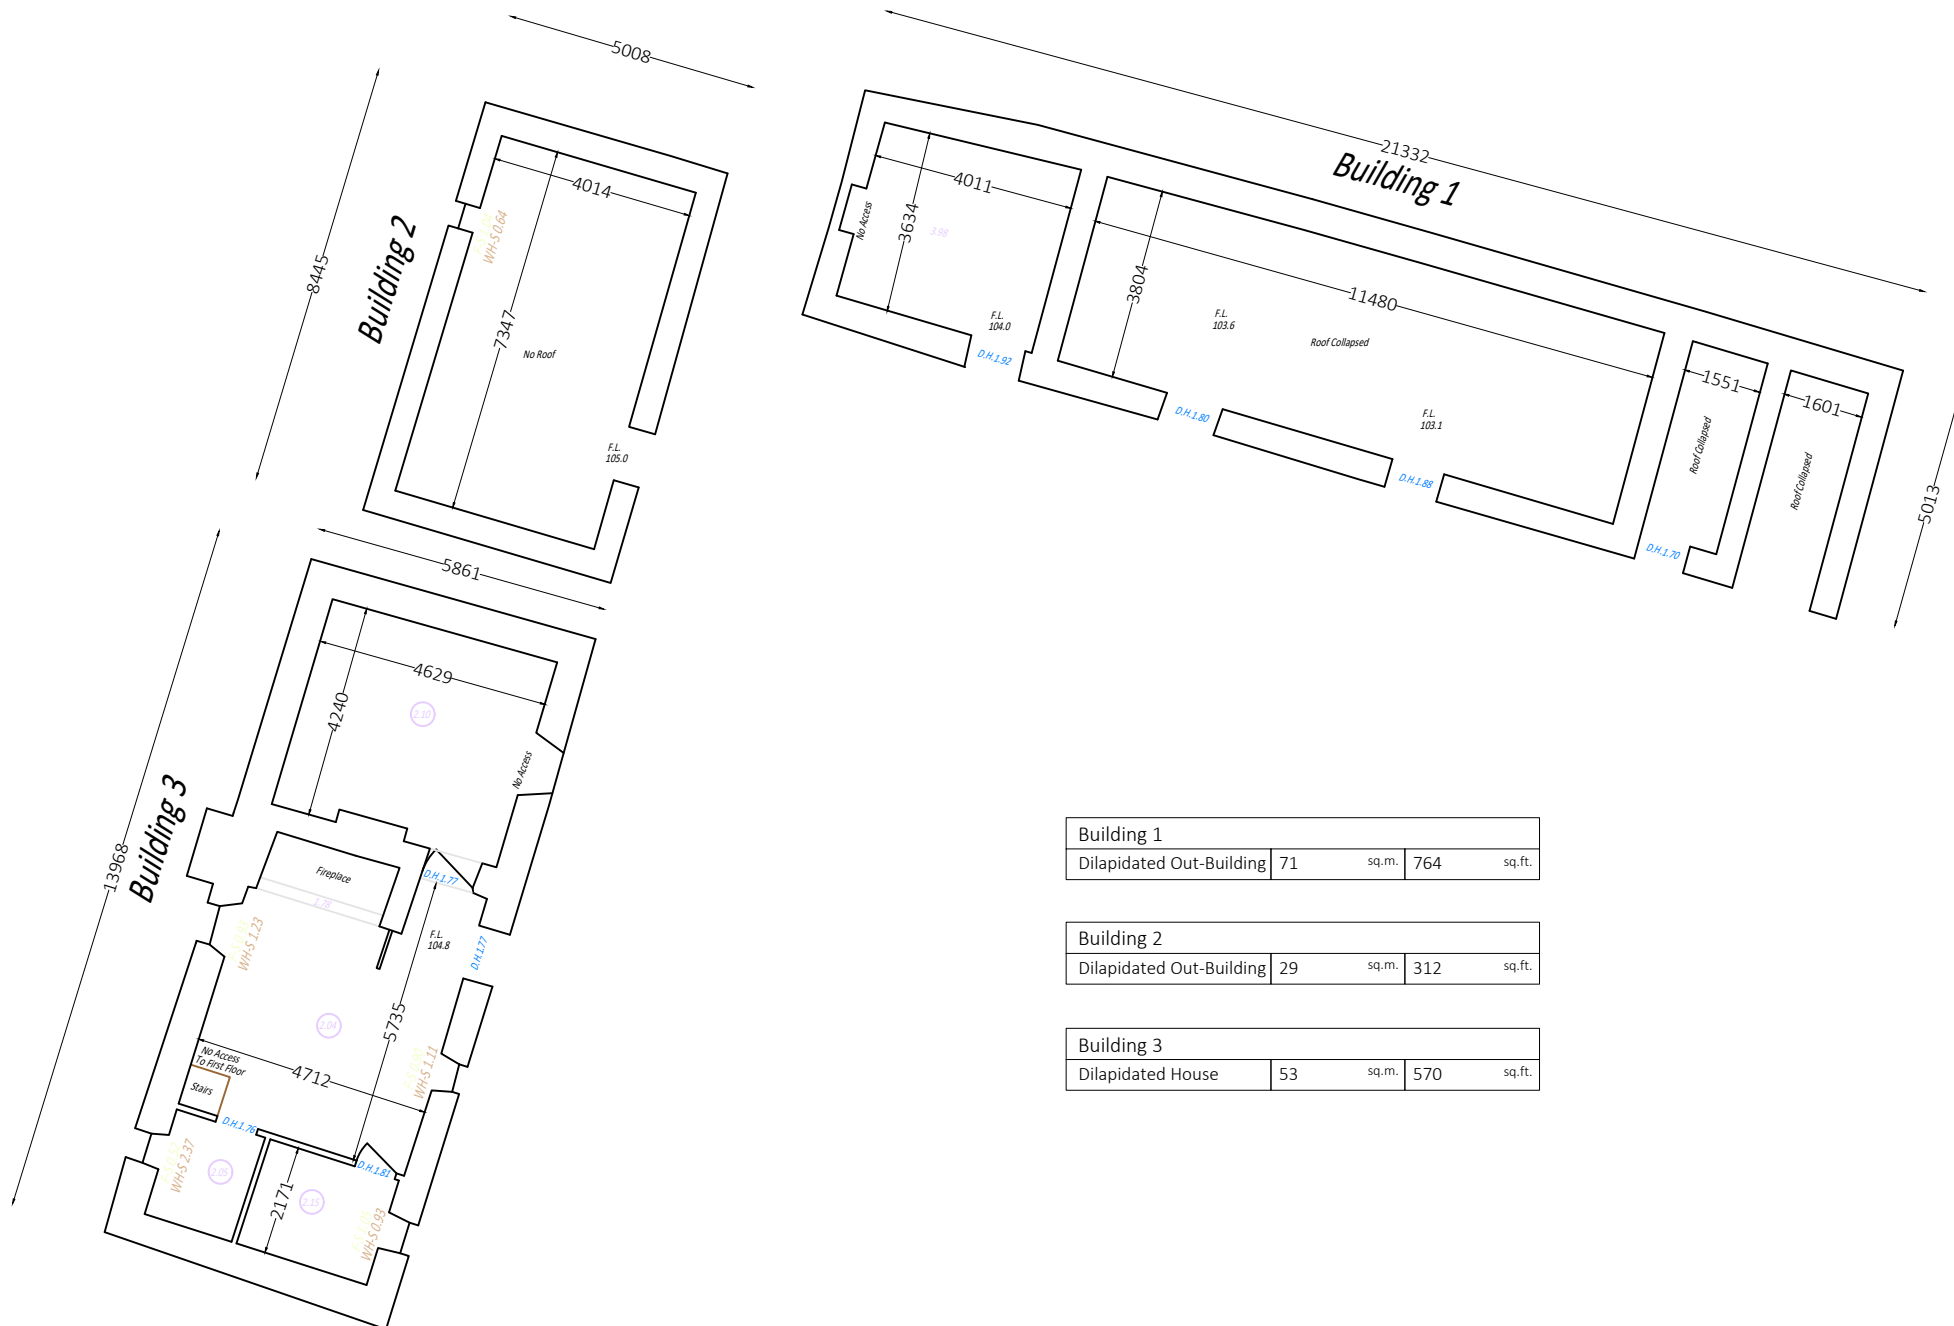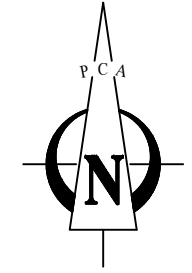

|                          |    |       |        |
|--------------------------|----|-------|--------|
| Building 1               |    |       |        |
| Dilapidated Out-Building | 71 | sq.m. | 764    |
|                          |    |       | sq.ft. |

|                          |    |       |        |
|--------------------------|----|-------|--------|
| Building 2               |    |       |        |
| Dilapidated Out-Building | 29 | sq.m. | 312    |
|                          |    |       | sq.ft. |


|                   |    |       |        |
|-------------------|----|-------|--------|
| Building 3        |    |       |        |
| Dilapidated House | 53 | sq.m. | 570    |
|                   |    |       | sq.ft. |

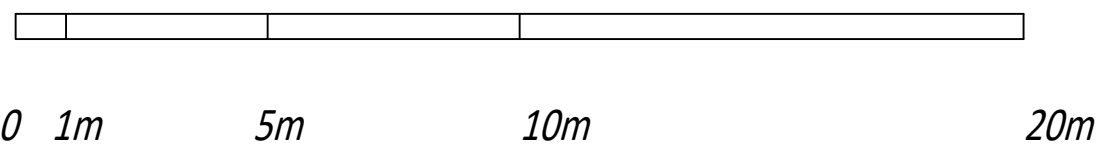

**Notes :**  
 This Survey was produced for original clients specification of time of instruction.  
 If the survey is to be used by any other parties, or for purposes other than those originally considered,  
 further details or higher accuracies may be required - Please contact PCA  
 PCA take no responsibility for additions made by third parties to survey.  
 Note : Accuracy of survey to plot scale

|   |   |  |   |
|---|---|--|---|
| PAUL CORRIGAN & ASSOCIATES<br>Hillcrest House, Hillcrest Road<br>Sandymount, Dublin 18<br>tel (+353 1) 2136300<br>fax (+353 1) 2136301<br>info@pca.ie | <b>KILNAHUE GOREY</b><br>ARCHAEOLOGICAL APPRAISAL |  | Job No. 1902000   |
|   | FLOOR PLAN  |  | Date 04/07/2019   |
|   | Scale   |  | Drawn   |
|   | Checked   |  | Checked   |

# ELEVATIONS - BUILDING 1

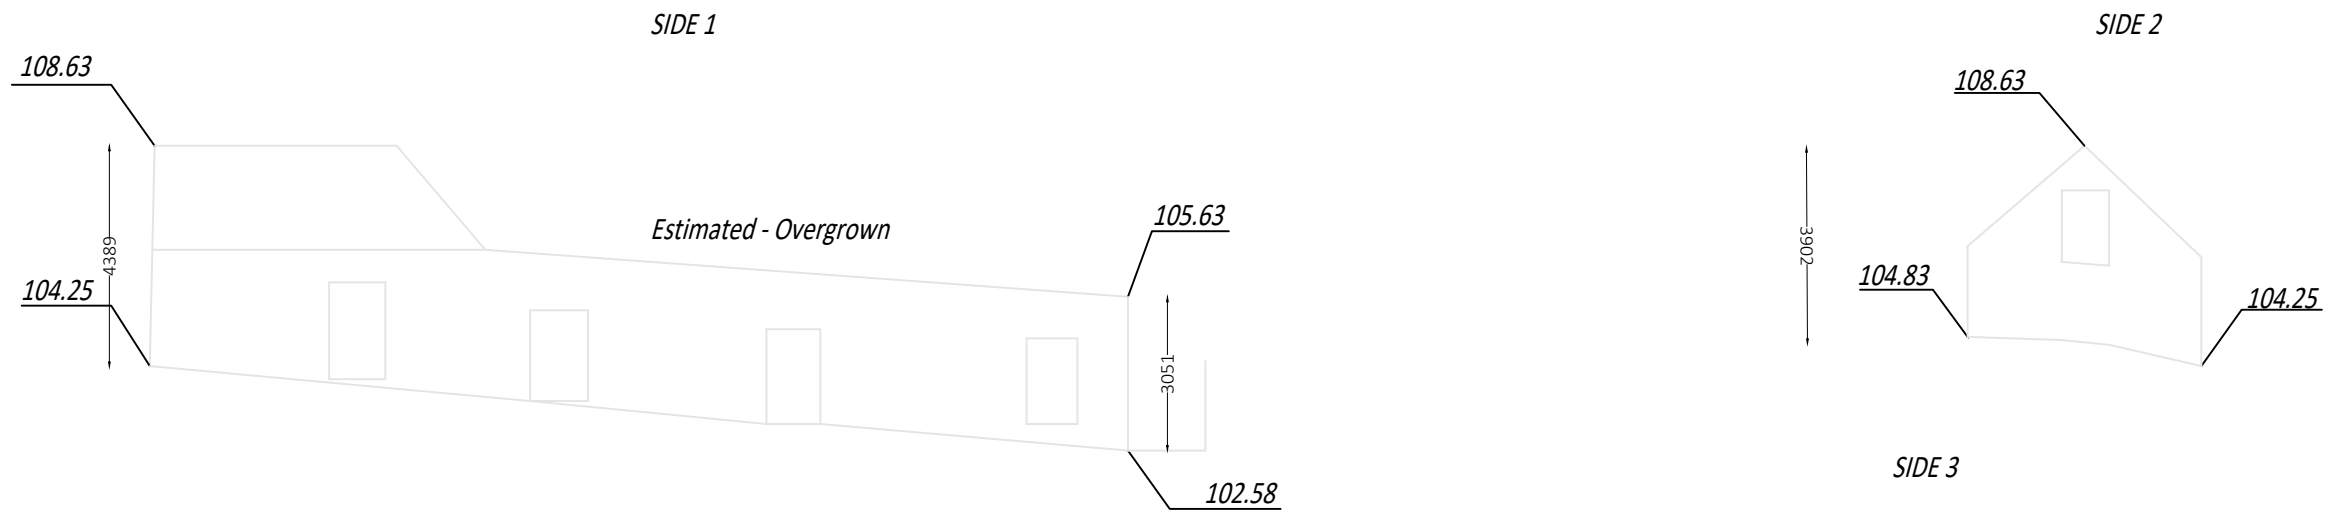


A.O.D 100.00m



A.O.D 100.00m



## KEY

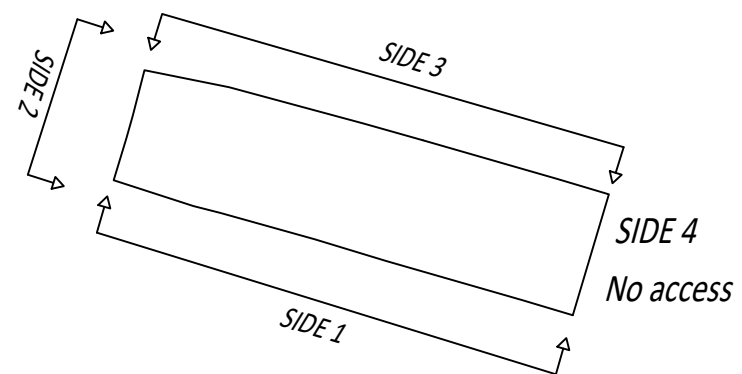


**Notes :**  
 This Survey was produced for original clients specification at time of instruction.  
 If the survey is to be used by any other parties, or for purposes other than those originally considered,  
 further details or higher accuracies may be required - Please contact PCA  
 PCA take no responsibility for additions made by third parties to survey.  
 Note : Accuracy of survey to plot scale

|  |   |  |   |                    |
|--|---|--|---|--------------------|
| PAUL CORRIGAN & ASSOCIATES<br>Hillcrest House, Hillcrest Road<br>Sandycove, Dublin 18<br>tel (+353 1) 2136300<br>fax (+353 1) 2136301<br>info@pca.ie | KILNAHUE GOREY<br>ARCHAEOLOGICAL APPRAISAL<br>ELEVATIONS - BUILDING 1 |  | Title:<br>KILNAHUE GOREY<br>ARCHAEOLOGICAL APPRAISAL<br>ELEVATIONS - BUILDING 1 | Job No.<br>1802019 |
|  |   |  | Date:<br>04/02/2019   |                    |
|  |   |  | Scale:<br>1:100   | Drawn:<br>JH       |
|  |   |  | Checked:<br>JH  |                    |


# ELEVATIONS - BUILDING 2

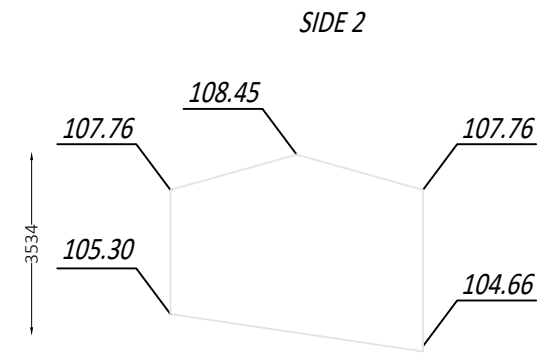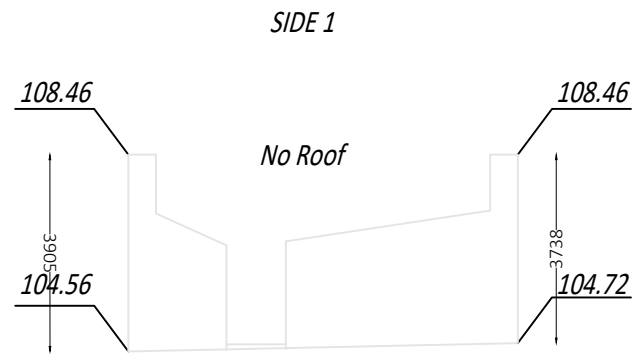

A.O.D 100.00m

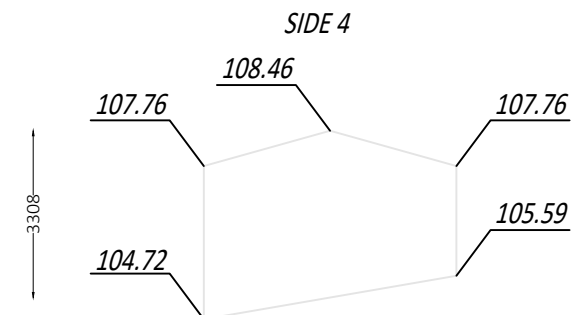



A.O.D 100.00m

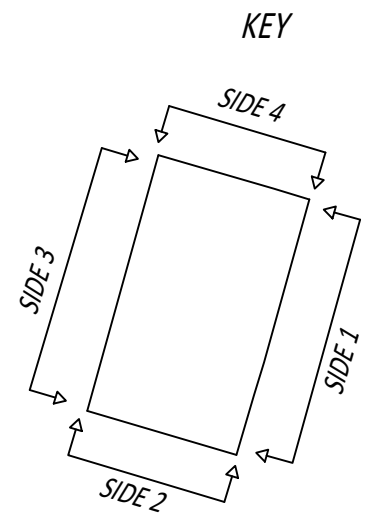


**Notes :**  
 This Survey was produced for original clients specification of time of instruction.  
 If the survey is to be used by any other parties, or for purposes other than those originally considered,  
 further details or higher accuracies may be required - Please contact PCA  
 PCA take no responsibility for additions made by third parties to survey.  
 Note : Accuracy of survey to plot scale

|   |   |   |         |            |
|---|---|---|---------|------------|
| PAUL CORRIGAN & ASSOCIATES<br>Hillcrest House, Hillcrest Road<br>Sandyford, Dublin 18<br>tel (+353 1) 2136300<br>fax (+353 1) 2136301<br>info@pcas.ie | KILNAHUE GOREY<br>ARCHAEOLOGICAL APPRAISAL<br>ELEVATIONS - BUILDING 2 | 
|   |   |   | Scale   |            |
|   |   |   | Drawn   |            |
|   |   |   | Checked |            |


# ELEVATIONS - BUILDING 3

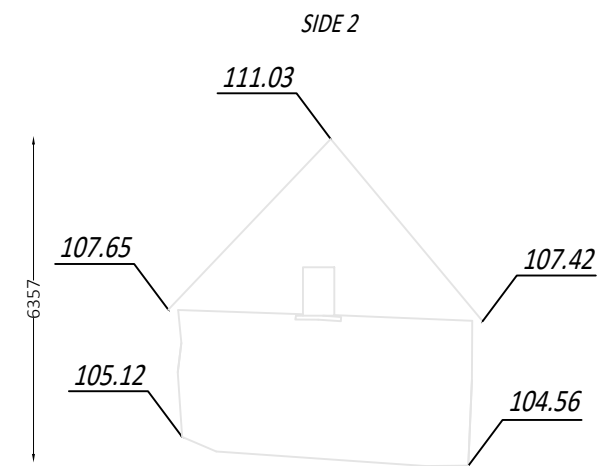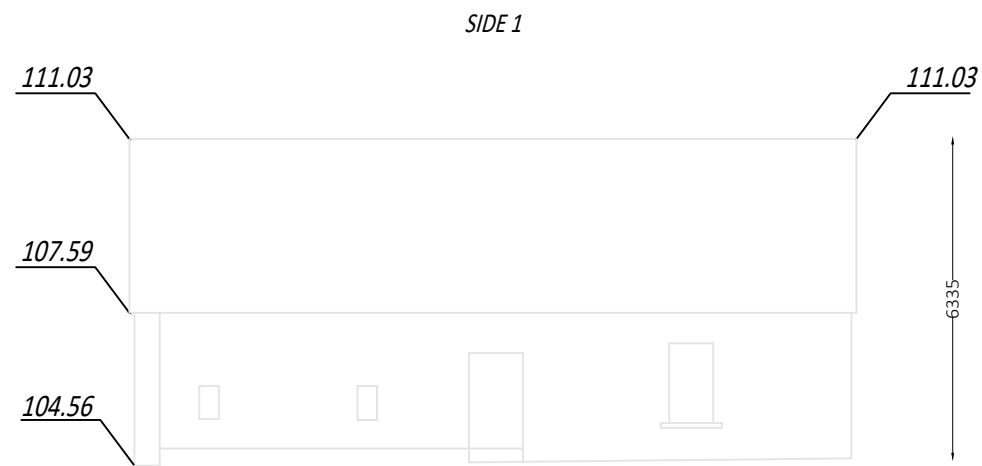

A.O.D 103.00m

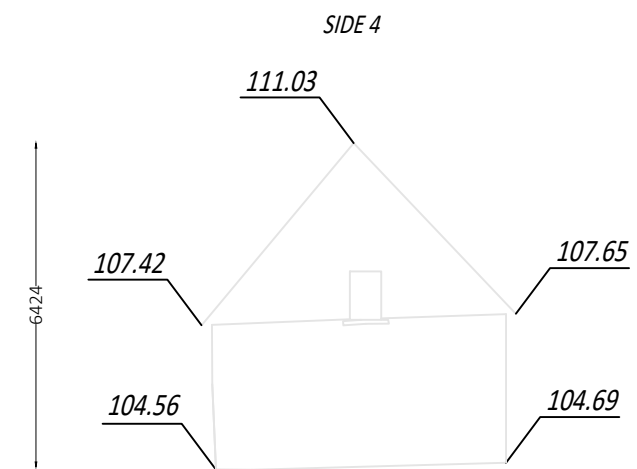

A.O.D 103.00m

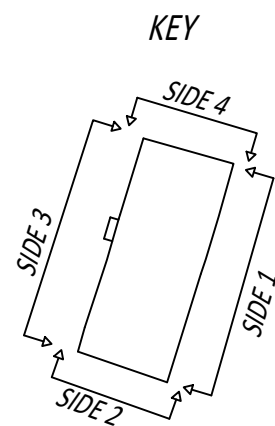


**Notes :**  
 This Survey was produced for original clients specification at time of instruction.  
 If the survey is to be used by any other parties, or for purposes other than those originally considered,  
 further details or higher accuracies may be required - Please contact PCA  
 PCA take no responsibility for additions made by third parties to survey.  
 Note : Accuracy of survey to plot scale

|   |   |                 |
|---|---|-----------------|
| PAUL CORRIGAN & ASSOCIATES<br>Hillcrest House, Hillcrest Road<br>Sandymount, Dublin 18<br>tel (+353 1) 2136300<br>fax (+353 1) 2136301<br>info@pca.ie | KILNAHUE GOREY<br>ARCHAEOLOGICAL APPRAISAL<br>ELEVATIONS - BUILDING 3 | Job No. PH00077 |
|   |   | Date 04/07/2018 |
|   |   | Scale 1:100     |
|   |   | Drawn PH        |


# SECTIONS

LONG SECTION A - A

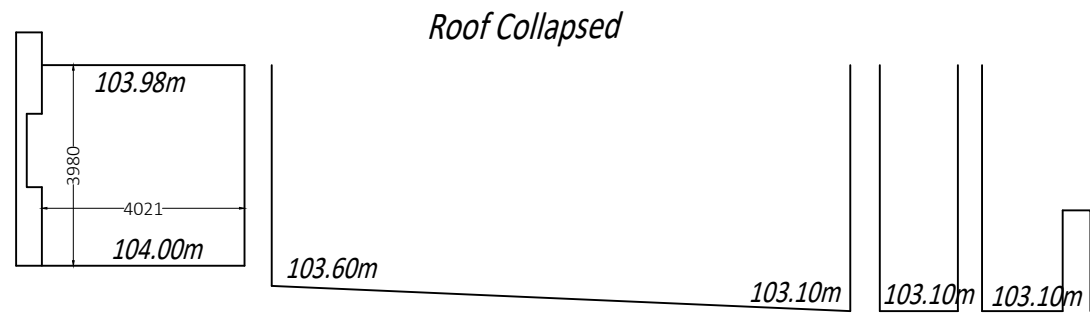


A.O.D 102.00 m

LONG SECTION B - B

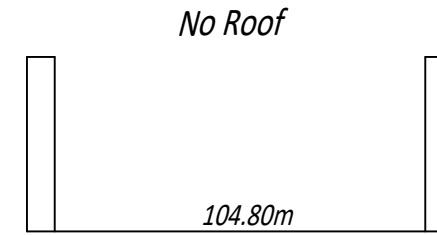


A.O.D 102.00 m

LONG SECTION C - C

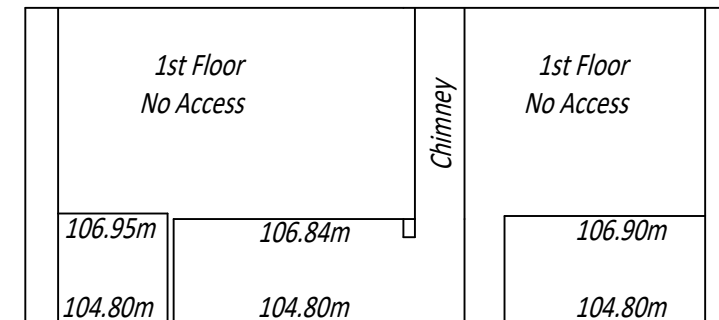

A.O.D 102.00 m

KEY

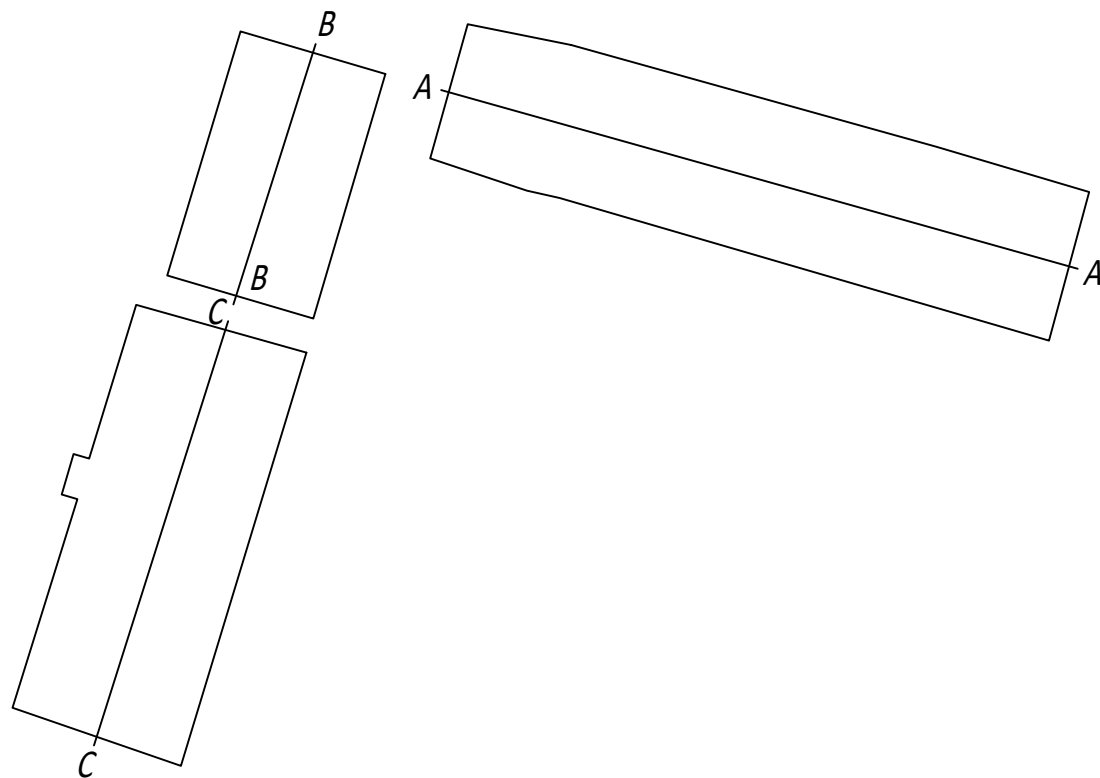

**Notes :**  
 This Survey was produced for original clients specification of time of instruction.  
 If the survey is to be used by any other parties, or for purposes other than those originally considered,  
 further details or higher accuracies may be required - Please contact PCA  
 PCA take no responsibility for additions made by third parties to survey.  
 Note : Accuracy of survey to plot scale

|  |  |          |          |
|--|--|----------|----------|
| PAUL CORRIGAN & ASSOCIATES<br>Hillcrest House, Hillcrest Road<br>Sandyford, Dublin 18<br>tel (+353 1) 2136300<br>fax (+353 1) 2136301<br>info@pca.ie | KILNAHUE GOREY<br>ARCHAEOLOGICAL APPRAISAL<br>SECTIONS | Title:   | Job No.  |
|  |  | Date:    | Date:    |
|  |  | Levels:  | Scale:   |
|  |  | Drawn:   | Checked: |
|  |  | Checked: | Checked: |