



- NOTES:
- DO NOT SCALE. USE FIGURED DIMENSIONS ONLY.
 - THIS DRAWING IS TO BE READ IN CONJUNCTION WITH ALL OTHER RELEVANT ARCHITECTURAL AND ENGINEERING DRAWINGS.

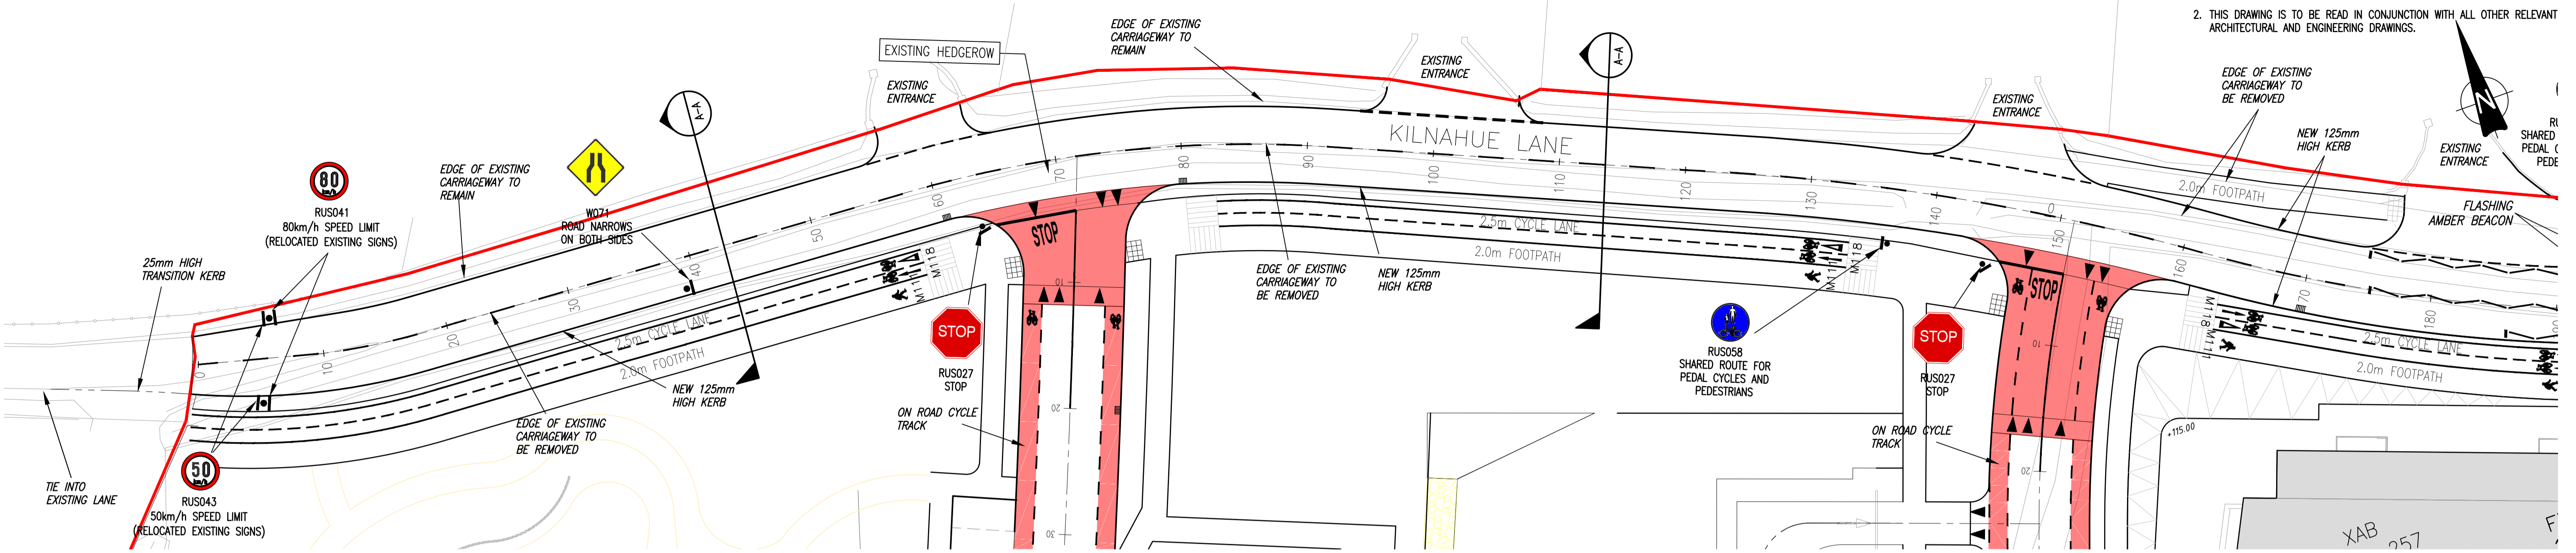


SIGNAGE & LINEMARKING LAYOUT DETAIL 1 - CH.000 - CH.150, KILNAHUE LANE

SCALE 1:250

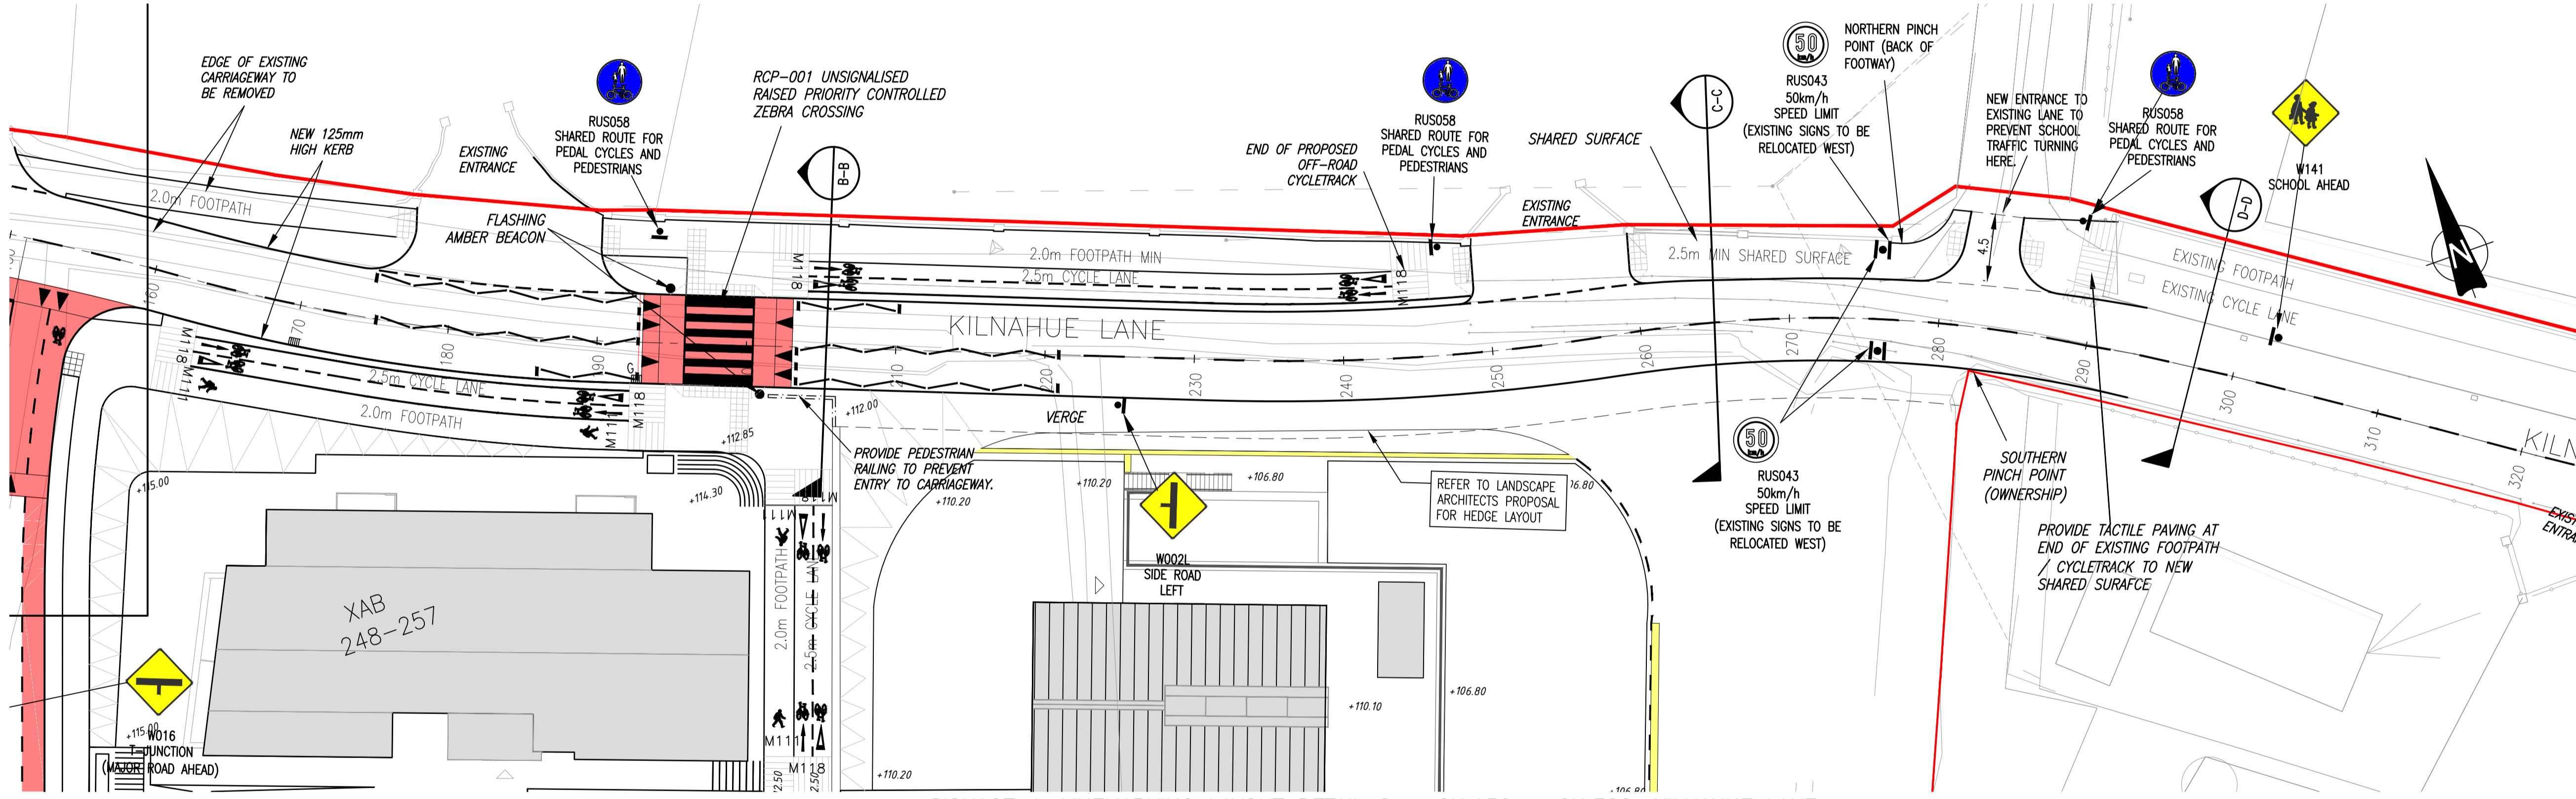

SIGNAGE & LINEMARKING LAYOUT DETAIL 2 - CH.150 - CH.320, KILNAHUE LANE

SCALE 1:250

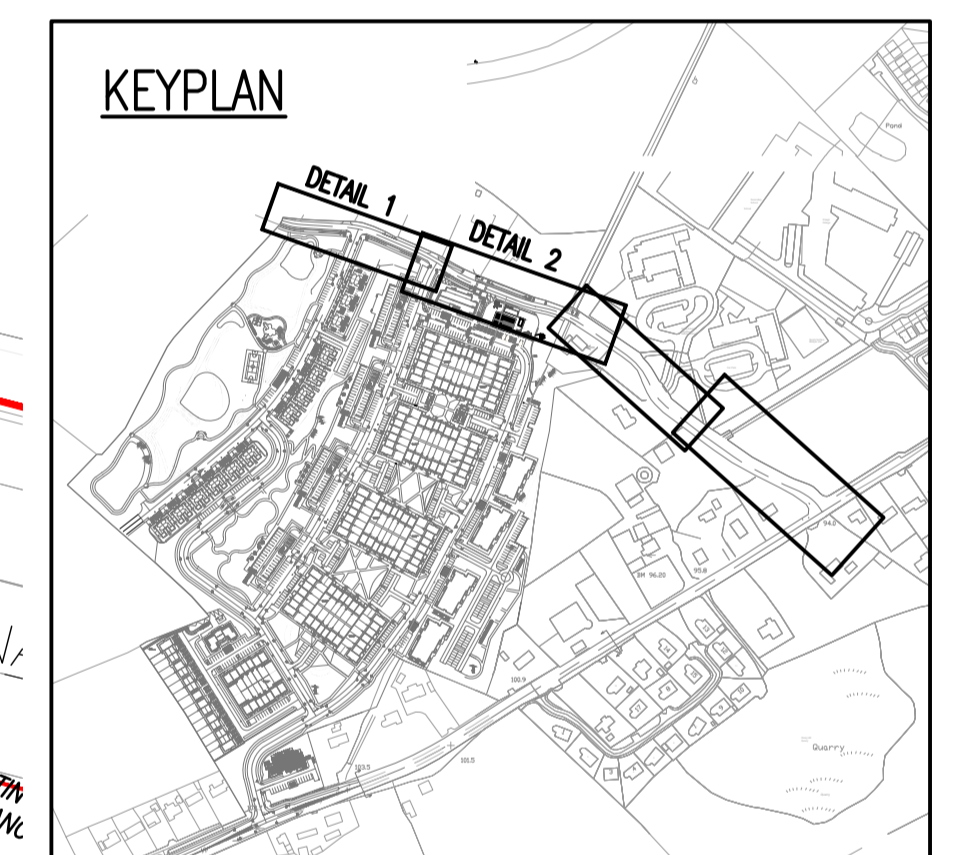

Ordnance Survey Ireland Licence No. EN 0006022 © Ordnance Survey Ireland/Government of Ireland.

REV.	DATE	AMENDMENT	DRN	APPD

STATUS **FOR PLANNING ONLY NOT FOR CONSTRUCTION**

Waterman Moylan
Engineering Consultants
BLOCK 8, EASTPOINT BUSINESS PARK, ALFIE BYRNE ROAD, DUBLIN D03 H3F4 IRELAND. Tel: (01) 604 8900
Email: info@waterman-moylan.ie www.waterman-moylan.ie

CLIENT GERARD GANNON PROPERTIES
ARCHITECT CONNOLLY ARCHITECTS

PROJECT
LANDS AT KILNAHUE & GOREY HILL, GOREY,

TITLE
KILNAHUE LANE UPGRADE
SHEET 1 OF 2

DRAWN PJD	DESIGNED DA	APPROVED MD	DATE MARCH 2022
SCALE 1:250 @ A1	JOB NO. 13-119	DRG. NO. P4130	REVISION

