
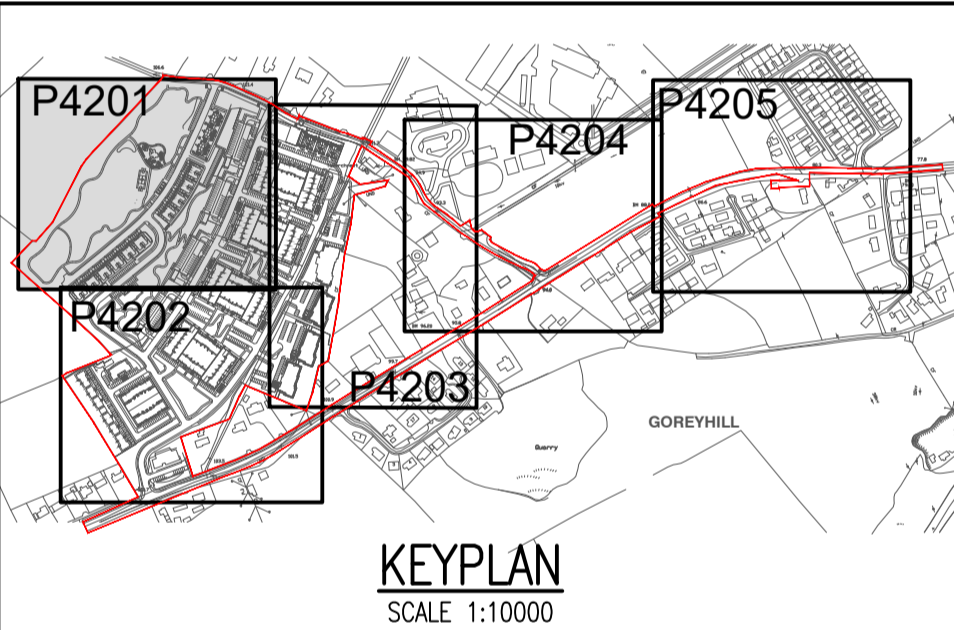


- NOTES:
- DO NOT SCALE. USE FIGURED DIMENSIONS ONLY.
 - THIS DRAWING IS TO BE READ IN CONJUNCTION WITH ALL OTHER RELEVANT ARCHITECTURAL AND ENGINEERING DRAWINGS.

LEGEND:

- EXF CL X IL X EXISTING FOUL WATER SEWER WITH PIPE SIZE, GRADE, MANHOLE REF. AND INVERT LEVEL
- EXS CL X IL X EXISTING SURFACE WATER SEWER WITH PIPE SIZE, GRADE, MANHOLE REF. AND INVERT LEVEL
- XXXmm @ 1/XXX uPVC S/NB FX CL X IL X PROPOSED FOUL WATER SEWER WITH PIPE SIZE, GRADE, MANHOLE REF. AND INVERT LEVEL
- XXXmm @ 1/XXX SX CL X IL X PROPOSED SURFACE WATER SEWER WITH PIPE SIZE, GRADE, MANHOLE REF. AND INVERT LEVEL
- PROPOSED FOUL INSPECTION CHAMBER AND CONNECTION
- PROPOSED SURFACE WATER INSPECTION CHAMBER AND CONNECTION
- PROPOSED GULLY AND CONNECTION
- PROPOSED UNDERGROUND ATTENUATION STORAGE
- PROPOSED SWALE AND OPEN GRATED MANHOLE

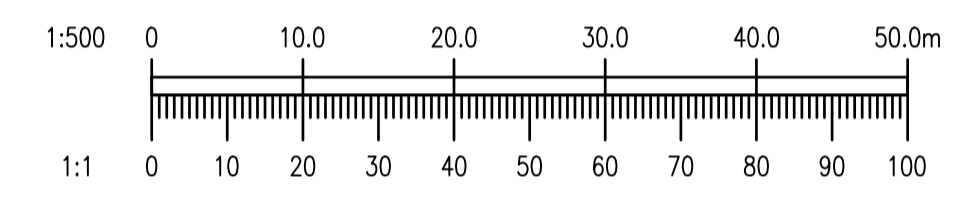

Ordnance Survey Ireland
Ordnance Survey Licence No. EN 0006022 © Ordnance Survey Ireland/Government of Ireland.

REV.	DATE	AMENDMENT	DRN	APPD

STATUS FOR PLANNING ONLY
NOT FOR CONSTRUCTION

Waterman Moylan
Engineering Consultants
BLOCK 8, EASTPOINT BUSINESS PARK, ALFIE BYRNE ROAD, DUBLIN D03 H3F4 IRELAND. Tel: (01) 664 8900
Email: info@waterman-moylan.ie www.waterman-moylan.ie

CLIENT GERARD GANNON PROPERTIES
ARCHITECT CONNOLLY ARCHITECTS

PROJECT LANDS AT KILNAHUE & GOREY HILL, GOREY

TITLE PROPOSED DRAINAGE LAYOUT
SHEET 1 OF 5

DRAWN	DESIGNED	APPROVED	DATE
PJD	PJD	MD	MARCH 2022
SCALE	JOB NO.	DRG. NO.	REVISION
1:500 @A1	13-119	P4201	

© 2017. This drawing is copyright. No part of this document may be reproduced or transmitted in any form or stored in any retrieval system of any nature without the written permission of the consulting engineer in copyright. This drawing is for use on the project for which the document was originally issued.