



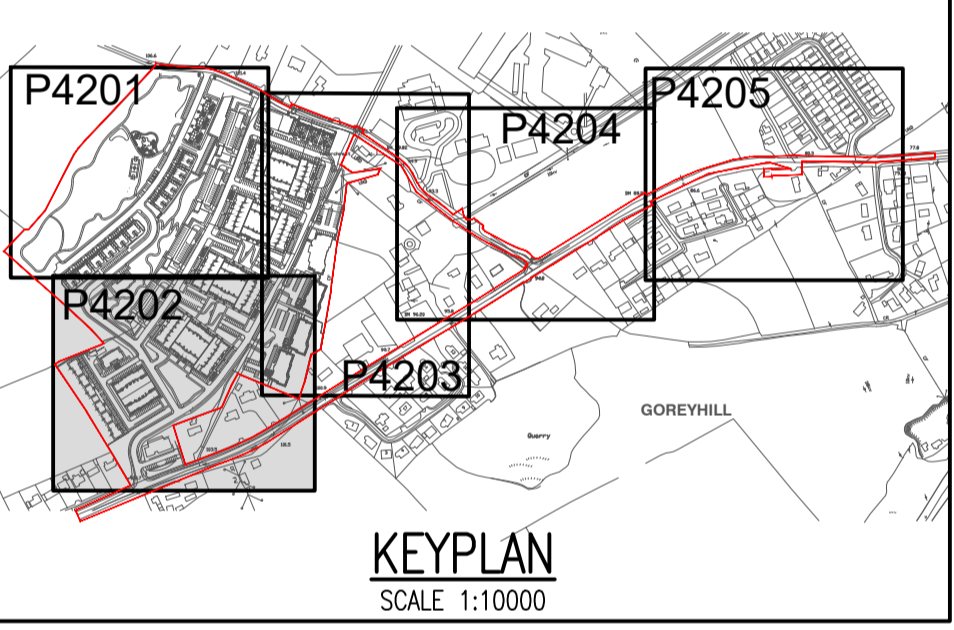

- NOTES:
- DO NOT SCALE. USE FIGURED DIMENSIONS ONLY.
 - THIS DRAWING IS TO BE READ IN CONJUNCTION WITH ALL OTHER RELEVANT ARCHITECTURAL AND ENGINEERING DRAWINGS.

LEGEND:

FS	EXISTING FOUL WATER SEWER WITH PIPE SIZE, GRADE, MANHOLE REF. AND INVERT LEVEL
SW	EXISTING SURFACE WATER SEWER WITH PIPE SIZE, GRADE, MANHOLE REF. AND INVERT LEVEL
XXXmm @ 1/XXX	PROPOSED FOUL WATER SEWER WITH PIPE SIZE, GRADE, MANHOLE REF. AND INVERT LEVEL
XXXmm @ 1/XXX	PROPOSED SURFACE WATER SEWER WITH PIPE SIZE, GRADE, MANHOLE REF. AND INVERT LEVEL
(Red dashed line)	PROPOSED FOUL INSPECTION CHAMBER AND CONNECTION
(Blue dashed line)	PROPOSED SURFACE WATER INSPECTION CHAMBER AND CONNECTION
G	PROPOSED GULLY AND CONNECTION
(Blue hatched box)	PROPOSED UNDERGROUND ATTENUATION STORAGE
(Green dashed line)	PROPOSED SWALE AND OPEN GRATED MANHOLE

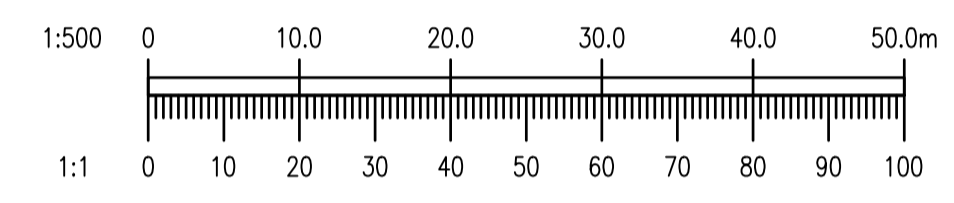

Ordnance Survey Ireland Licence No. EN 0006022 © Ordnance Survey Ireland/Government of Ireland.

REV.	DATE	AMENDMENT	DRN	APPD

STATUS FOR PLANNING ONLY NOT FOR CONSTRUCTION

Waterman Moylan Engineering Consultants
BLOCK 8, EASTPOINT BUSINESS PARK, ALFIE BYRNE ROAD, DUBLIN D03 H3F4 IRELAND. Tel: (01) 664 8900 Email: info@waterman-moylan.ie www.waterman-moylan.ie

CLIENT: GERARD GANNON PROPERTIES
ARCHITECT: CONNOLLY ARCHITECTS
PROJECT: LANDS AT KILNAHUE & GOREY HILL, GOREY
TITLE: PROPOSED DRAINAGE LAYOUT SHEET 2 OF 5

DRAWN	DESIGNED	APPROVED	DATE
PJD	PJD	MD	MARCH 2022
SCALE	JOB NO.	DRG. NO.	REVISION
1:500 @ A1	13-119	P4202	

© 2017. This drawing is copyright. No part of this document may be reproduced or transmitted in any form or stored in any retrieval system of any nature without the written permission of the consulting engineer in copyright. Under no circumstances shall the engineer be held liable for any loss or damage arising from the use of this drawing for any purpose other than that for which it was originally issued.