
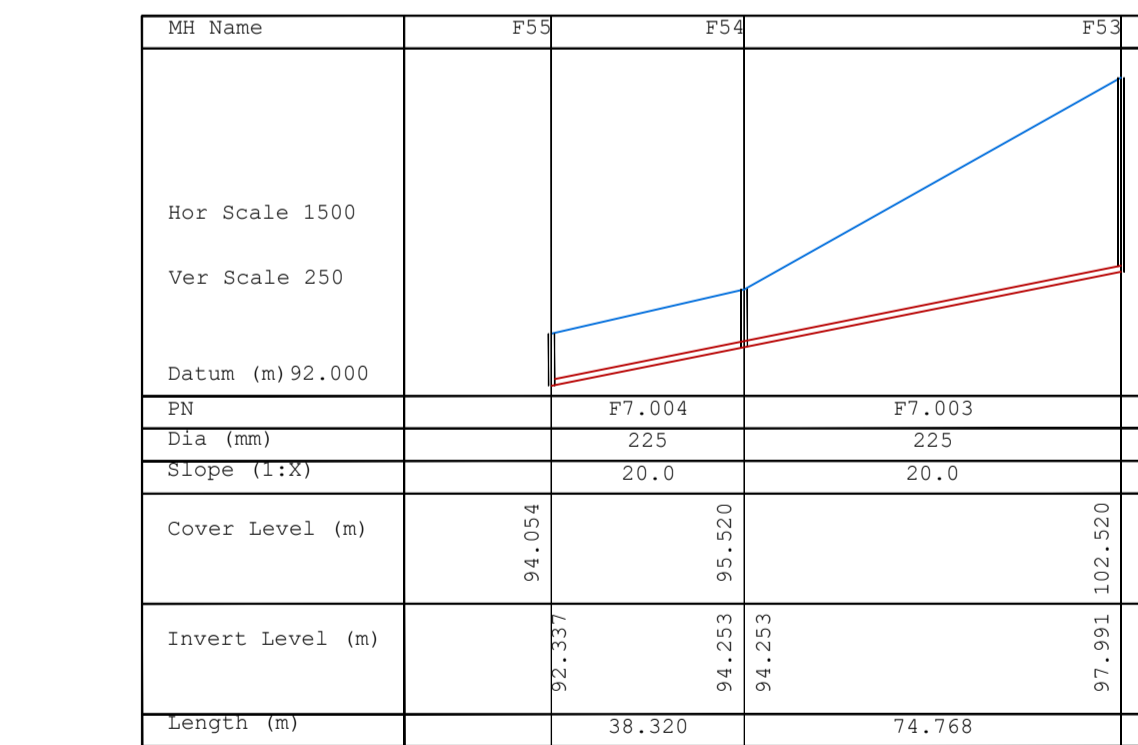
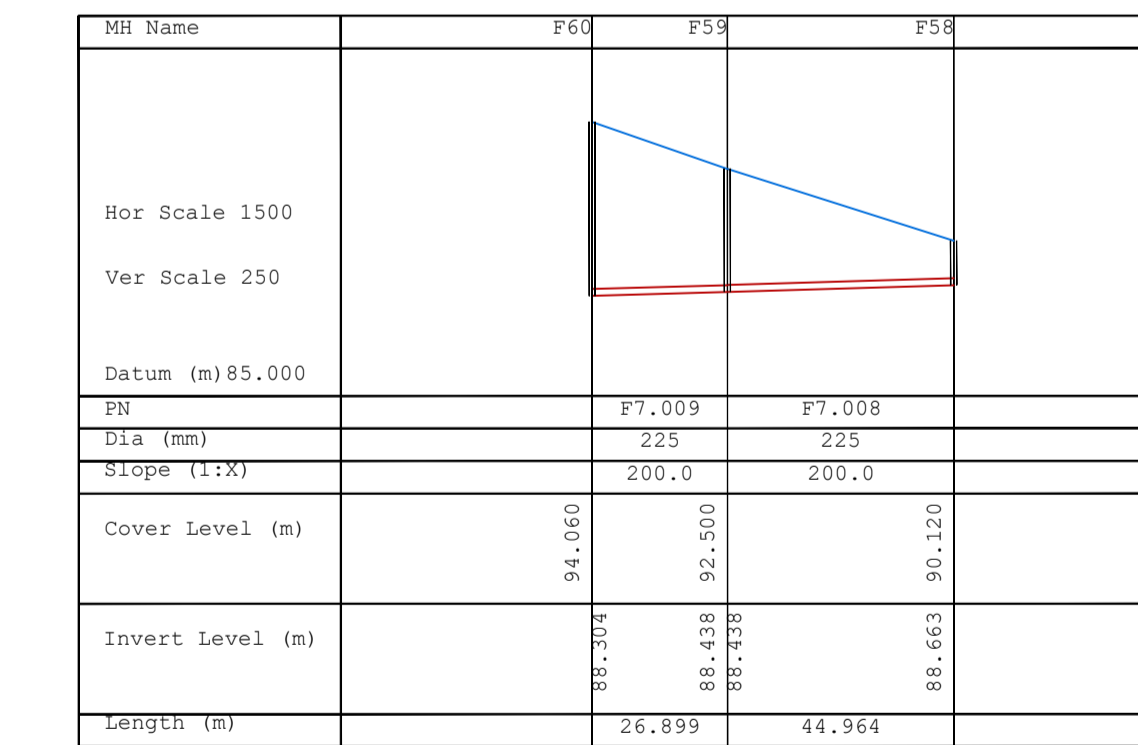
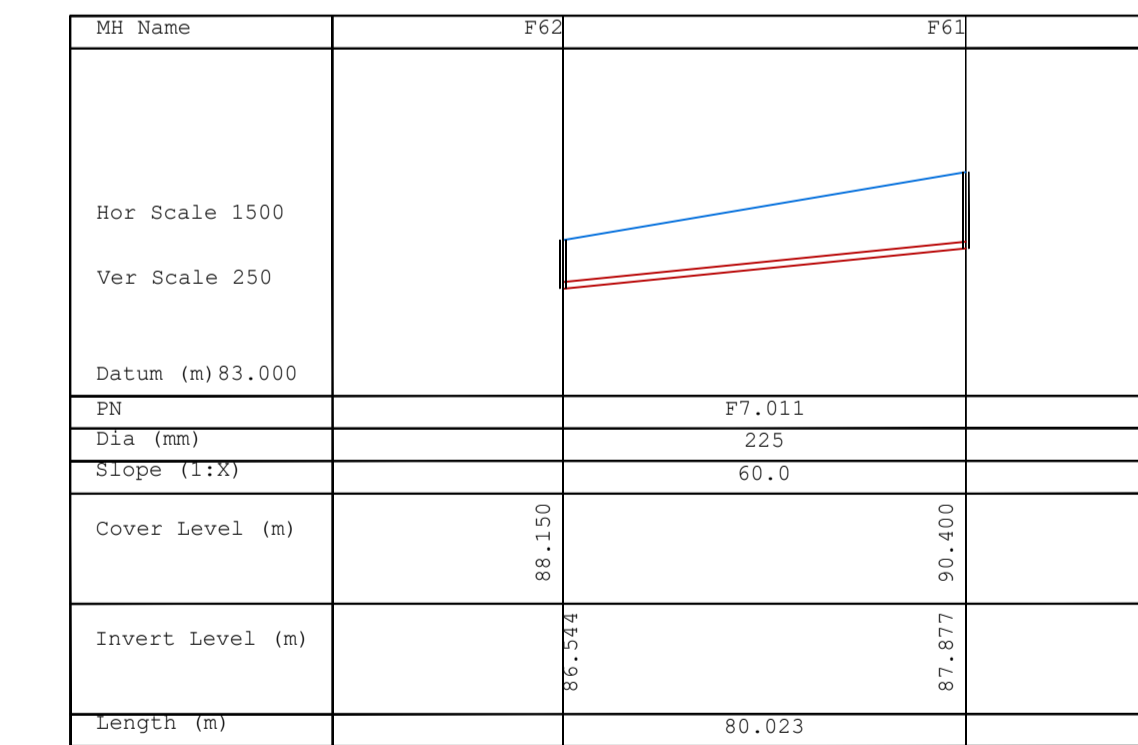
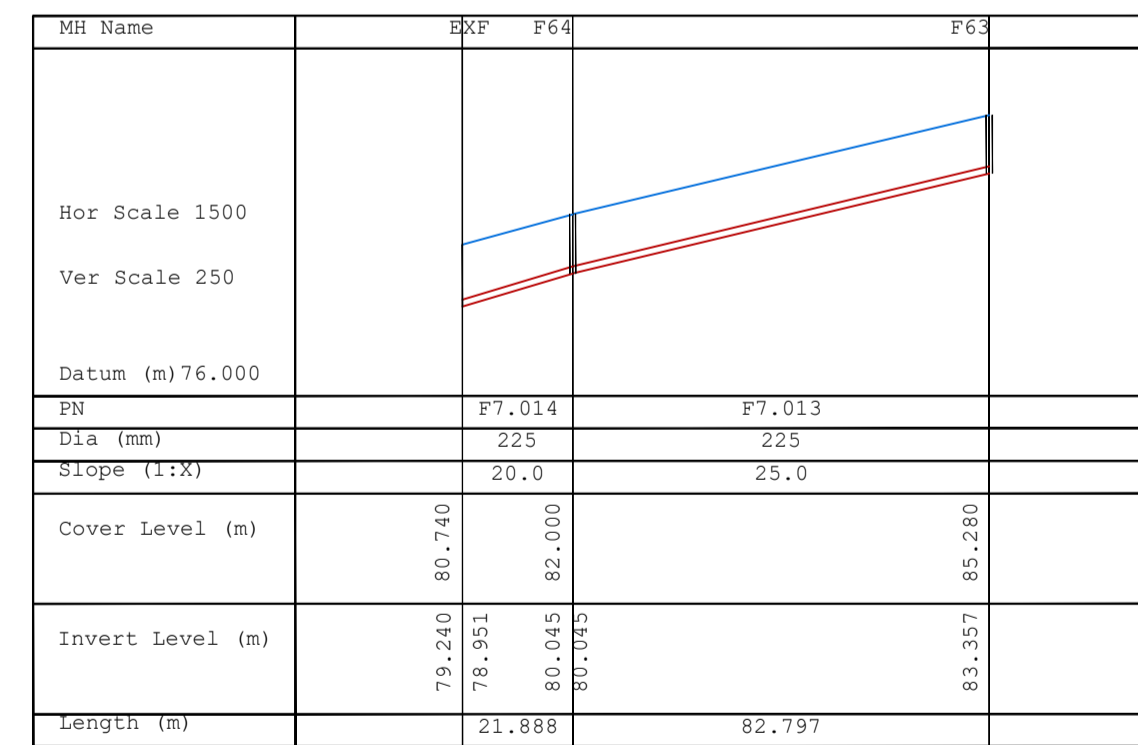
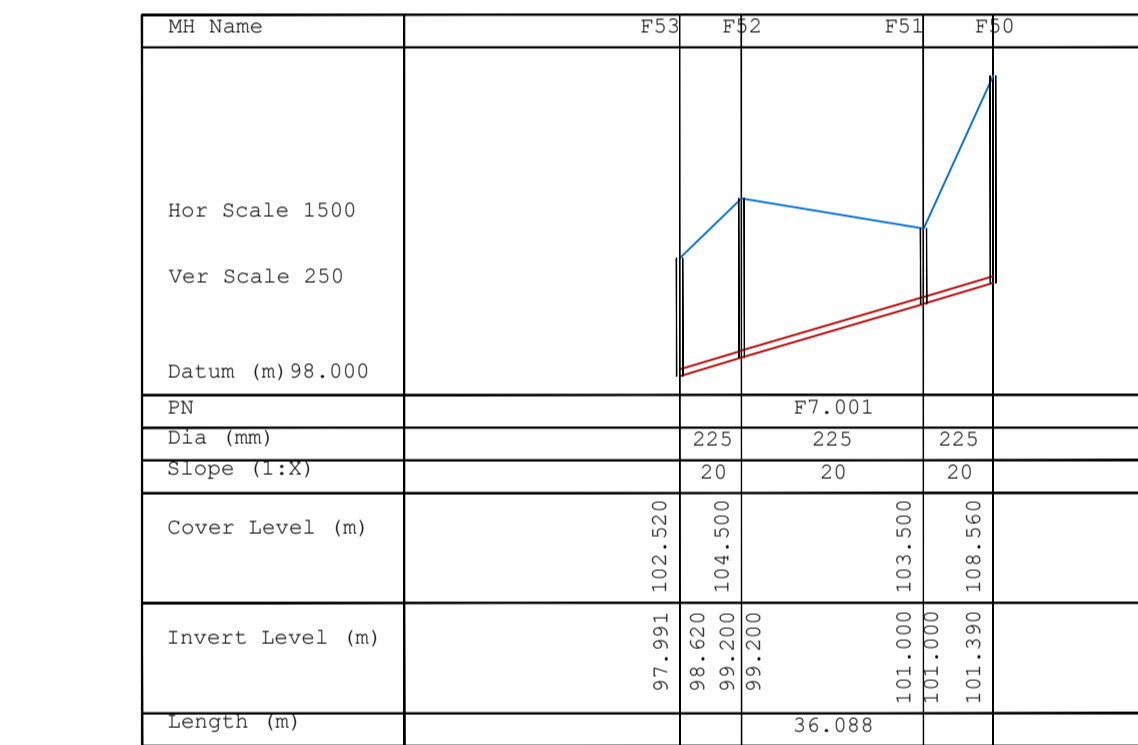
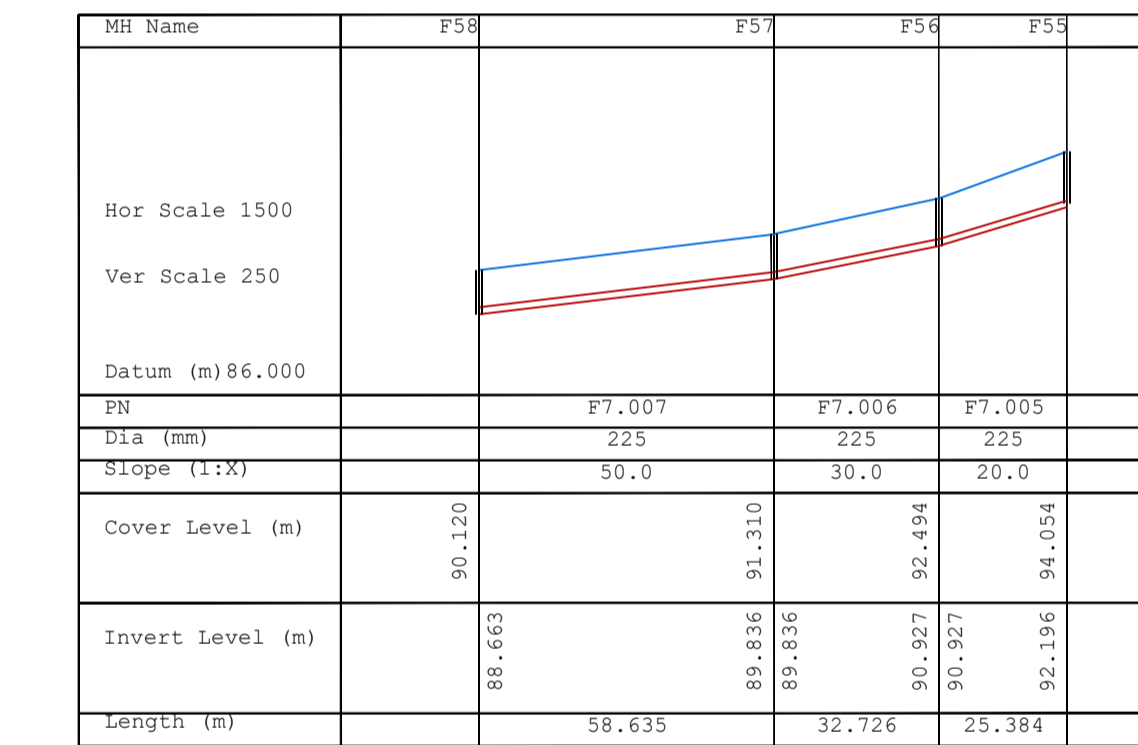
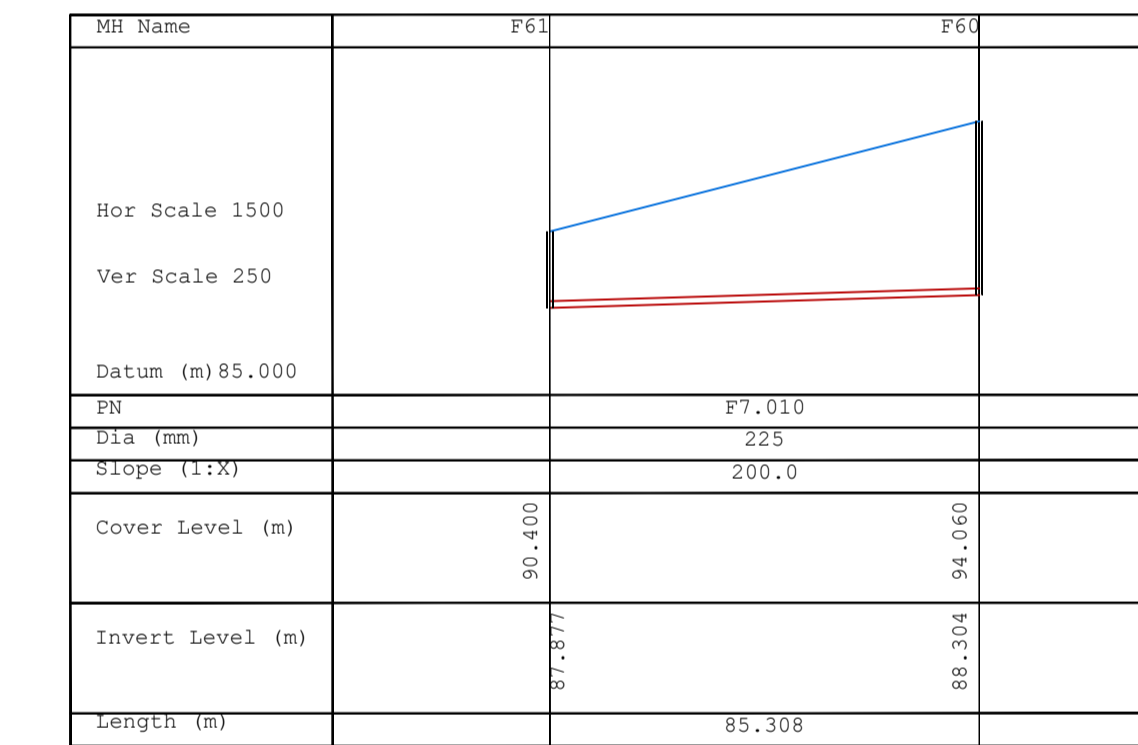
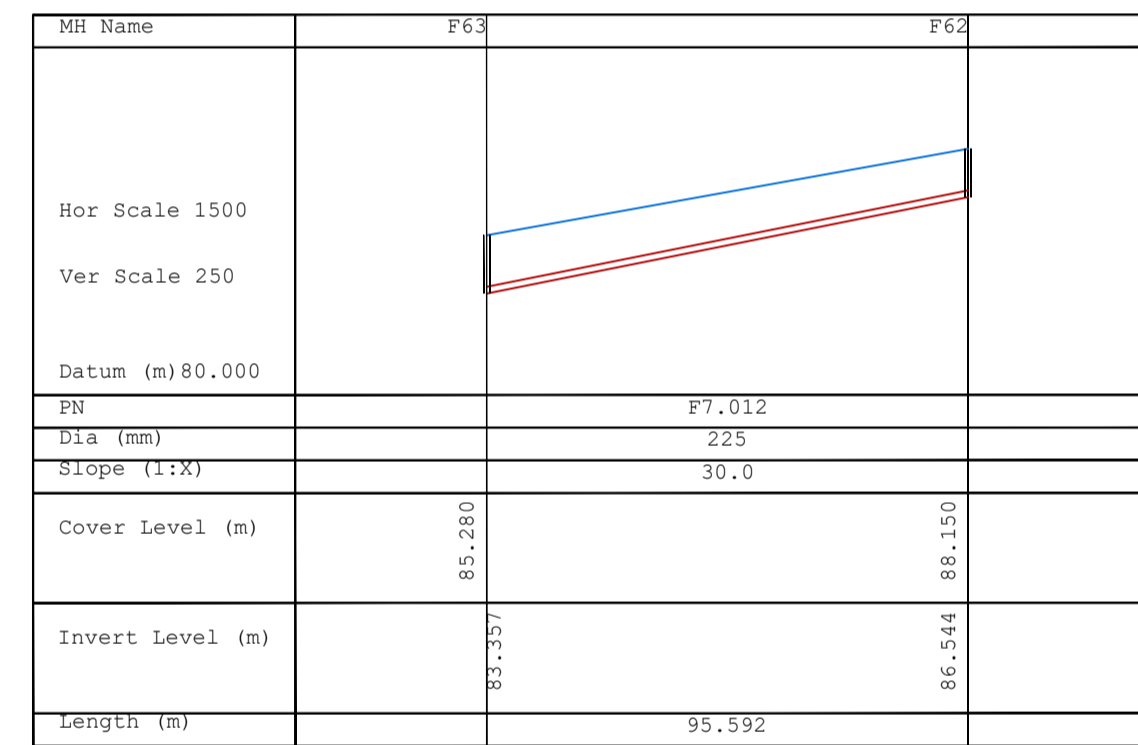
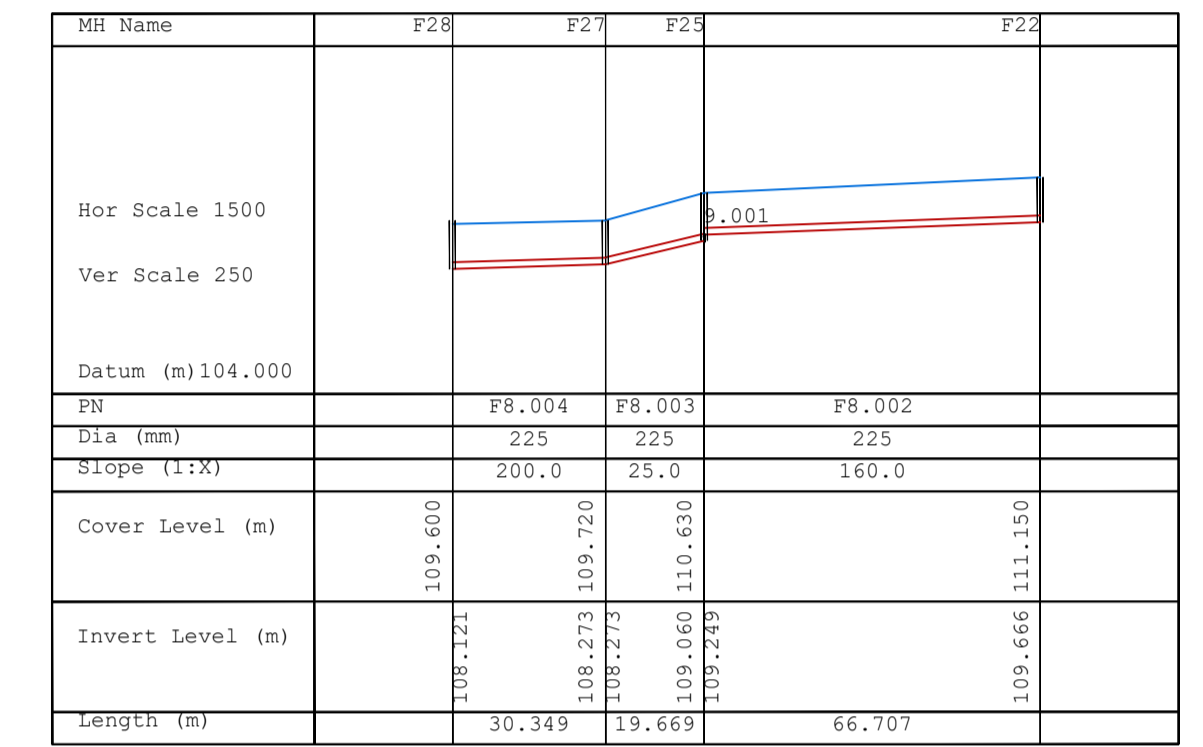
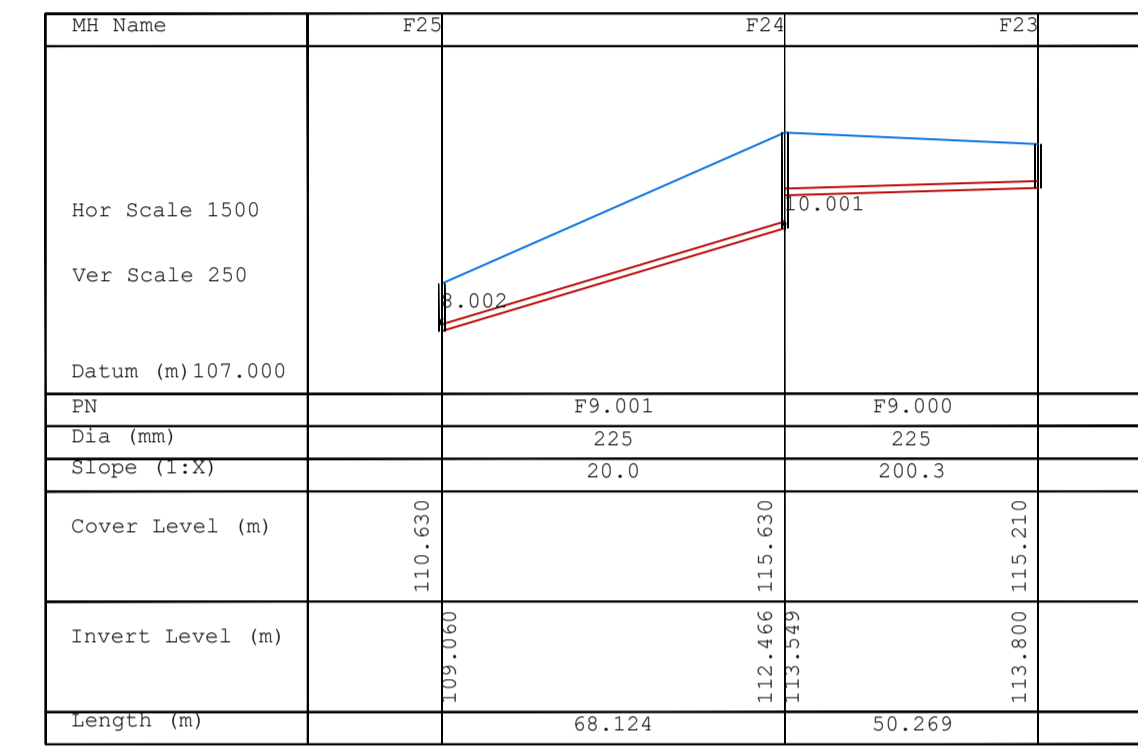
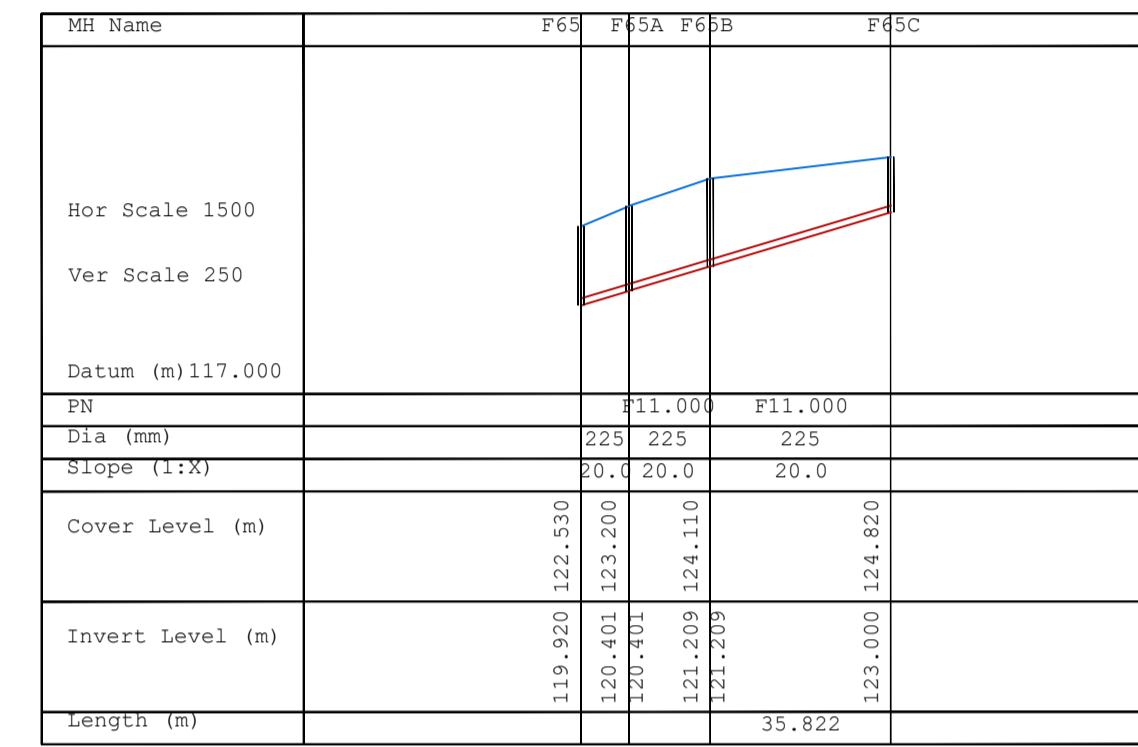
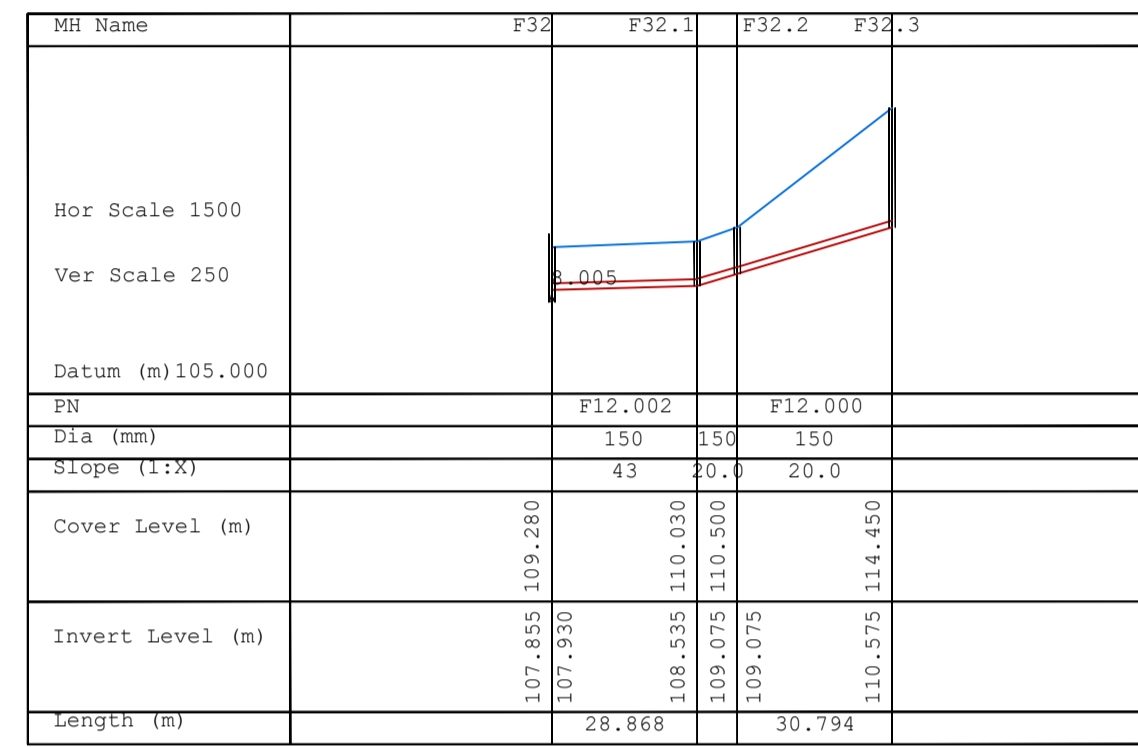
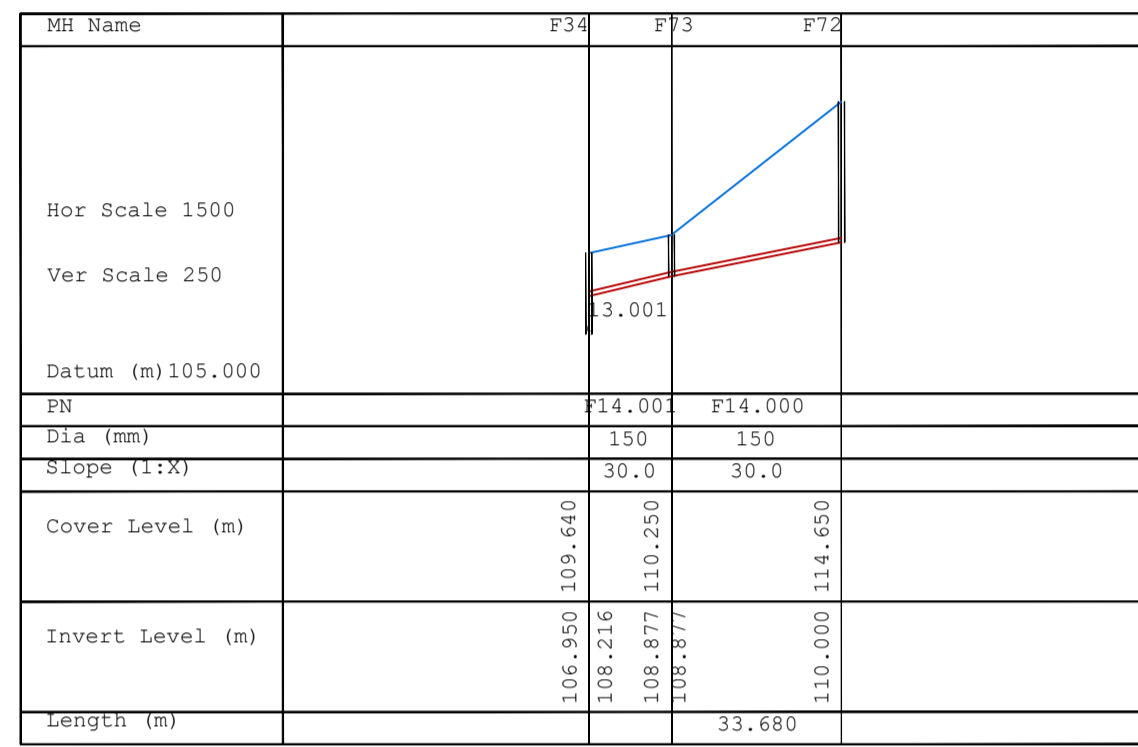
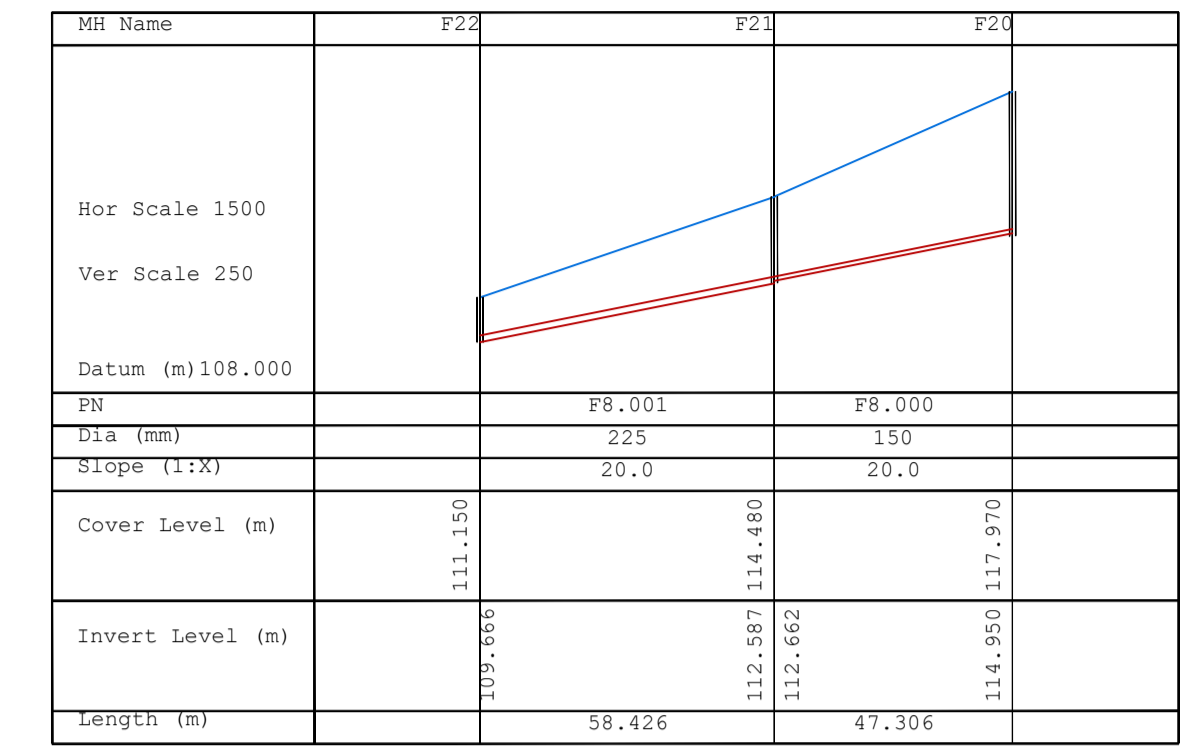
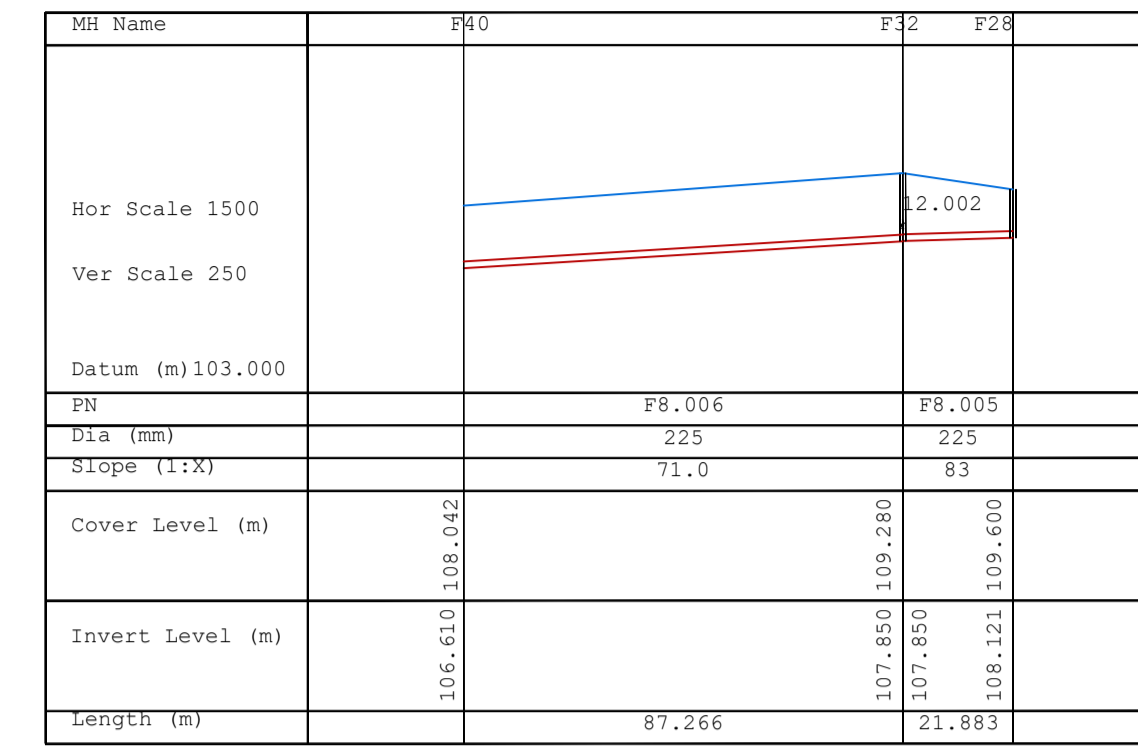
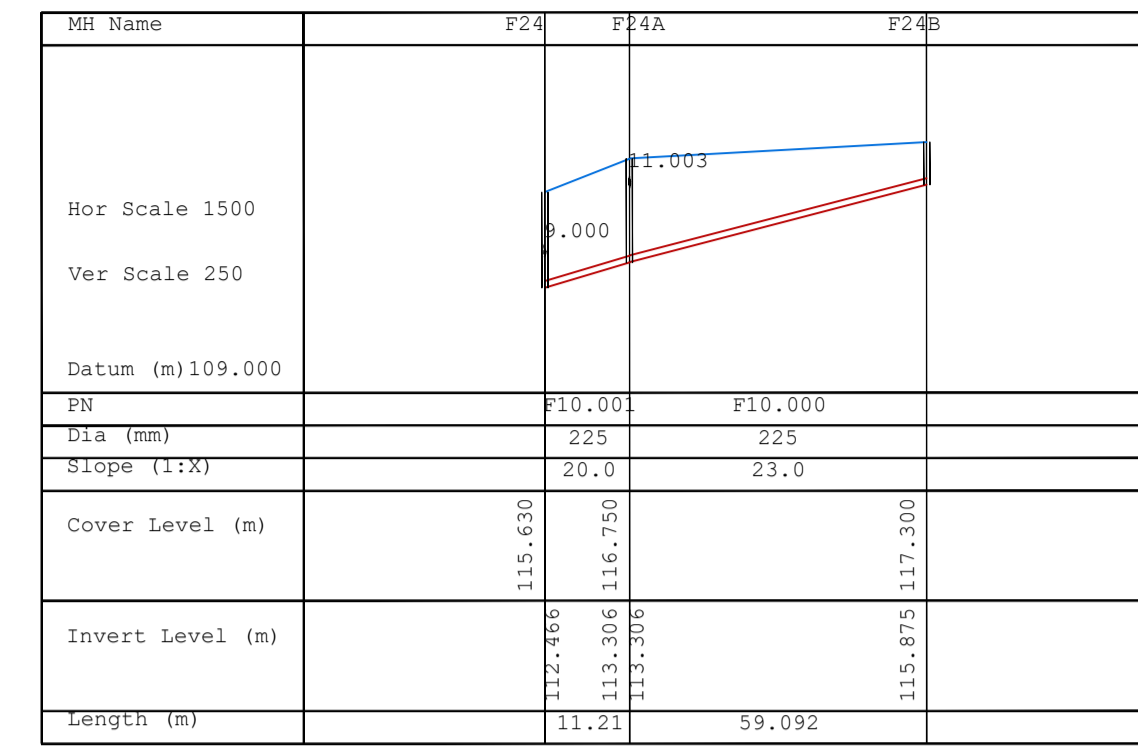
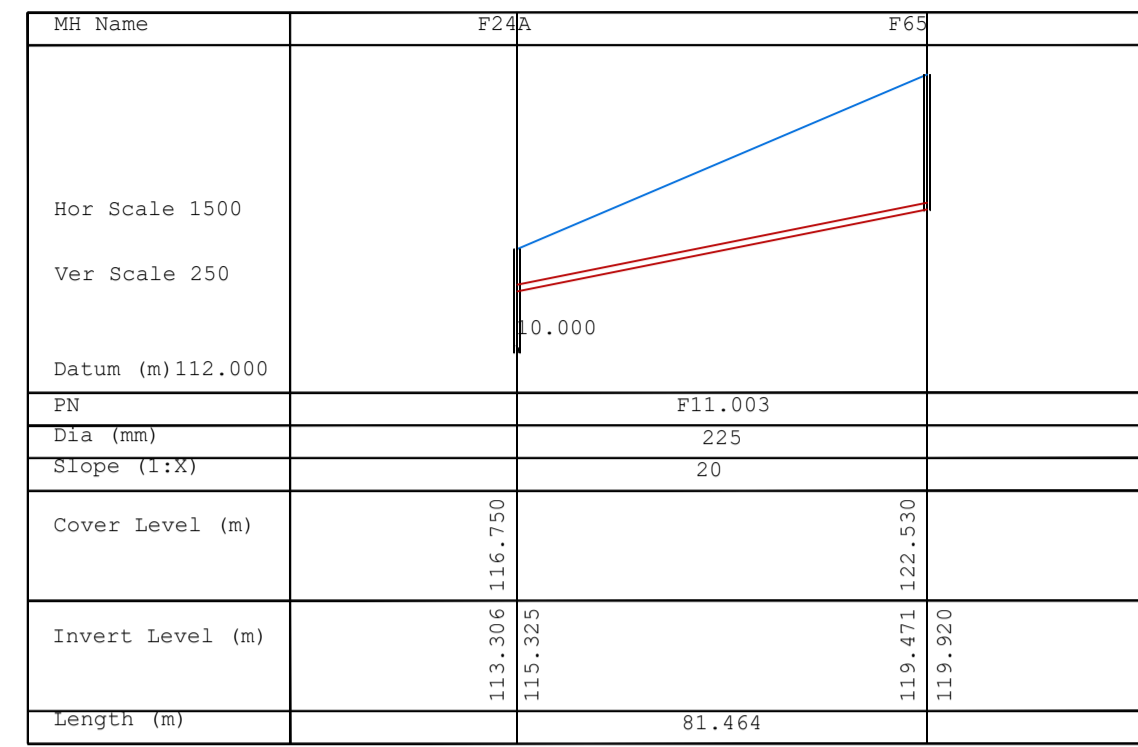


NOTES:


- DO NOT SCALE. USE FIGURED DIMENSIONS ONLY.
- THIS DRAWING IS TO BE READ IN CONJUNCTION WITH ALL OTHER RELEVANT ARCHITECTURAL AND ENGINEERING DRAWINGS.

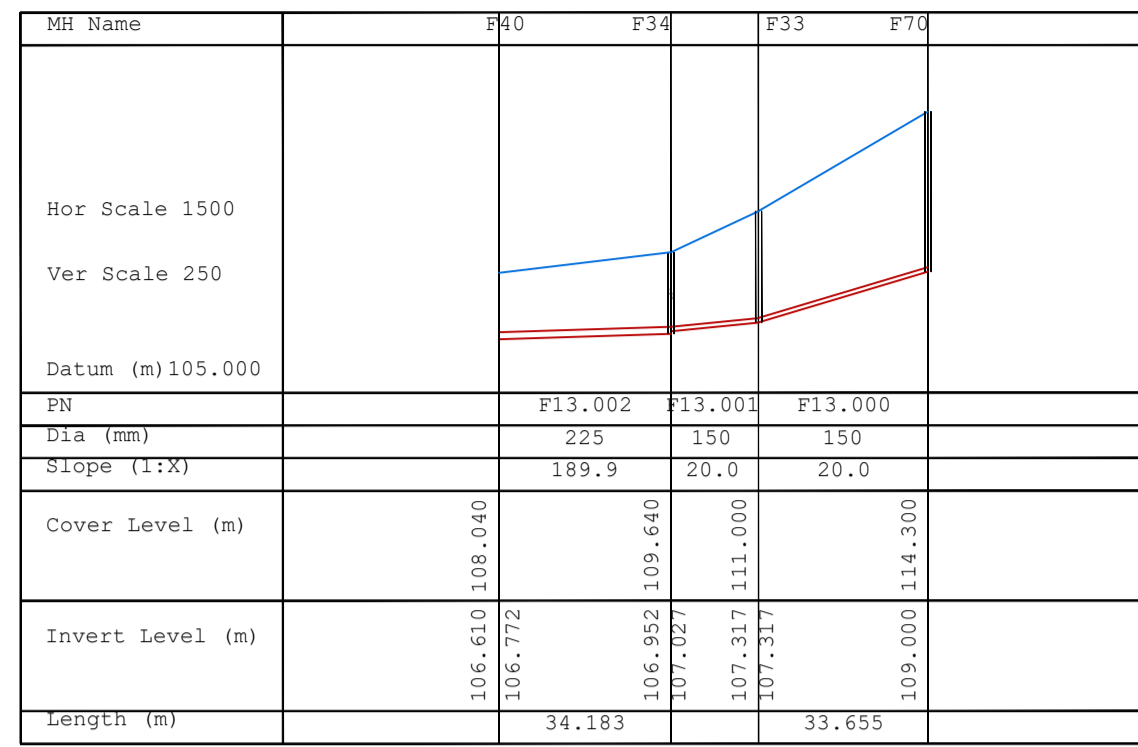

LEGEND

— INDICATES PROPOSED GROUND LEVEL

— INDICATES PROPOSED uPVC SN8 FOUL PIPE

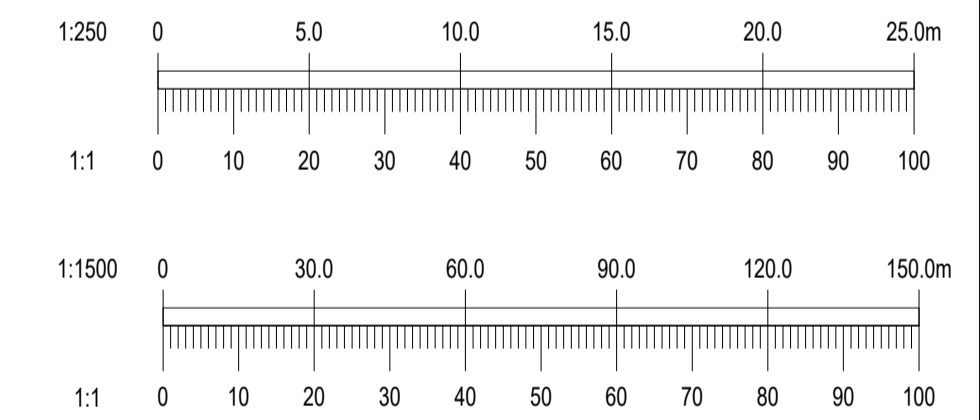

REV.	DATE	AMENDMENT	DRN	APPD

STATUS **FOR PLANNING NOT FOR CONSTRUCTION**

Waterman Moylan
Engineering Consultants

BLOCK 8, EASTPOINT BUSINESS PARK, ALFIE BYRNE ROAD,
DUBLIN D03 H3F4 IRELAND.
Tel: (01) 664 8900 Fax: (01) 661 3618
Email: info@waterman-moylan.ie www.waterman-moylan.ie

CLIENT **GERARD GANNON PROPERTIES**

ARCHITECT **CONNOLLY ARCHITECTS**

PROJECT **LANDS AT KILNAHUE & GOREY HILL, GOREY**

TITLE **FOUL DRAINAGE LONGITUDINAL SECTIONS SHEET 1 OF 2**

DRAWN	DESIGNED	APPROVED	DATE
PJD	DA	MD	MARCH 2022
SCALE	JOB NO.	DRG. NO.	REVISION
1:250V, 1:1500H	13-119	P4220	