
NOTES:


- 1. DO NOT SCALE. USE FIGURED DIMENSIONS ONLY.
- THIS DRAWING IS TO BE READ IN CONJUNCTION WITH ALL OTHER RELEVANT ARCHITECTURAL AND ENGINEERING DRAWINGS.


MH Name	EXF	MH EX	F107	EXI	MH
Hor Scale 1500 Ver Scale 250 Datum (m) 29.000					
PN		F1.008	F1.007		
Dia (mm)		750	750		
Slope (1:X)		80.0	80.0		
Cover Level (m)	35.680	35.700		36.710	
Invert Level (m)	32.670	32.930	33.110	34.060	34.286
Length (m)	-	4.095	76.913		

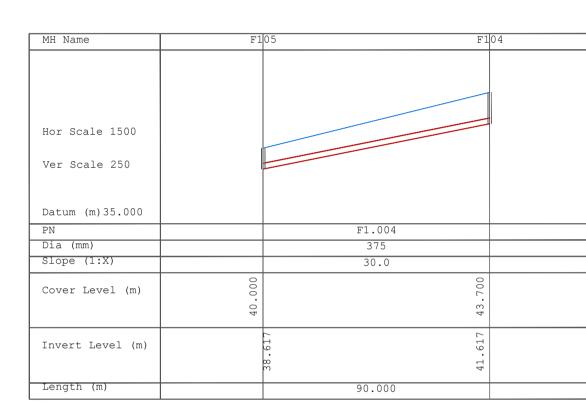



Length (m)			90.000	
			·	
MH Name	EXFM	ł F	106 F1	05
				1
Hor Scale 1500				
Ver Scale 250				
Datum (m) 32.000				
PN			F1.005	
Dia (mm)			375	
Slope (1:X)			30.0	
Cover Level (m)	740	000	000	
cover hever (m)		7.0		
	36	m	40	
7		617	617	
Invert Level (m)			•	
		35	38	
				1


MH Name	F103	F102	
Hor Scale 1500 Ver Scale 250			
Datum (m) 39.000			
PN		F1.002	
Dia (mm)		375	
Slope (1:X)		60.0	
Cover Level (m)	46.570	46.900	
Invert Level (m)	42.180	43.616	
Length (m)		86.138	

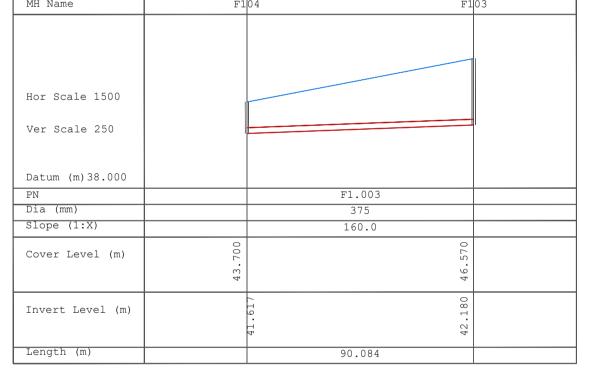

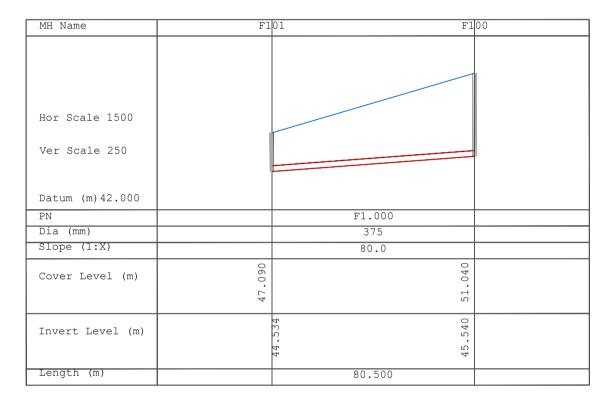

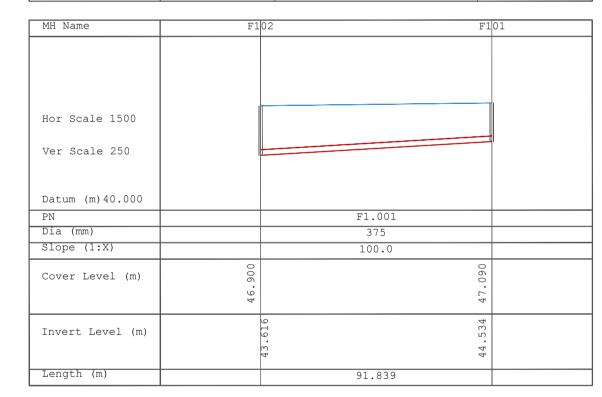

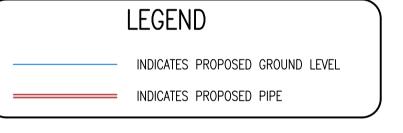

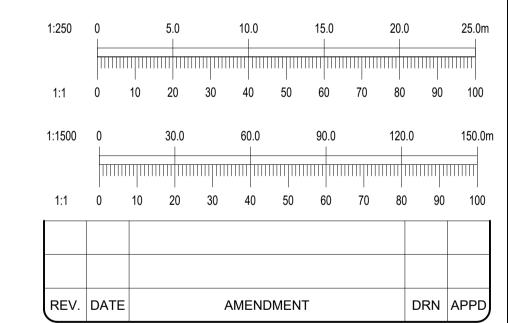

STATUS FOR PLANNING NOT FOR CONSTRUCTION



BLOCK S, EASTPOINT BUSINESS PARK, ALFIE BYRNE ROAD, DUBLIN D03 H3F4 IRELAND.
Tel: (01) 664 8900 Fax: (01) 661 3618
Email: info@waterman-moylan.ie www.waterman-moylan.ie

CLIENT GERARD GANNON PROPERTIES

ARCHITECT CONNOLLY ARCHITECTS

PROJECT

LANDS AT KILNAHUE & GOREY HILL, GOREY

TITLE

GOREY MAIN STREET FOUL LONGINITUDINAL SECTIONS

DRAWN DESIGNED APPROVED DATE MARCH 2022

SCALE
1:250V, 1:1500H

© 2017. This drawing is copyright. No port of this document may be re-produced or transmitted in any form or stored in any retrieval system of any nature without the written permission of the consulting engineer as copyright holder except as agreed for use on the project for which the