



Landscape Section A-AA Scale 1:100

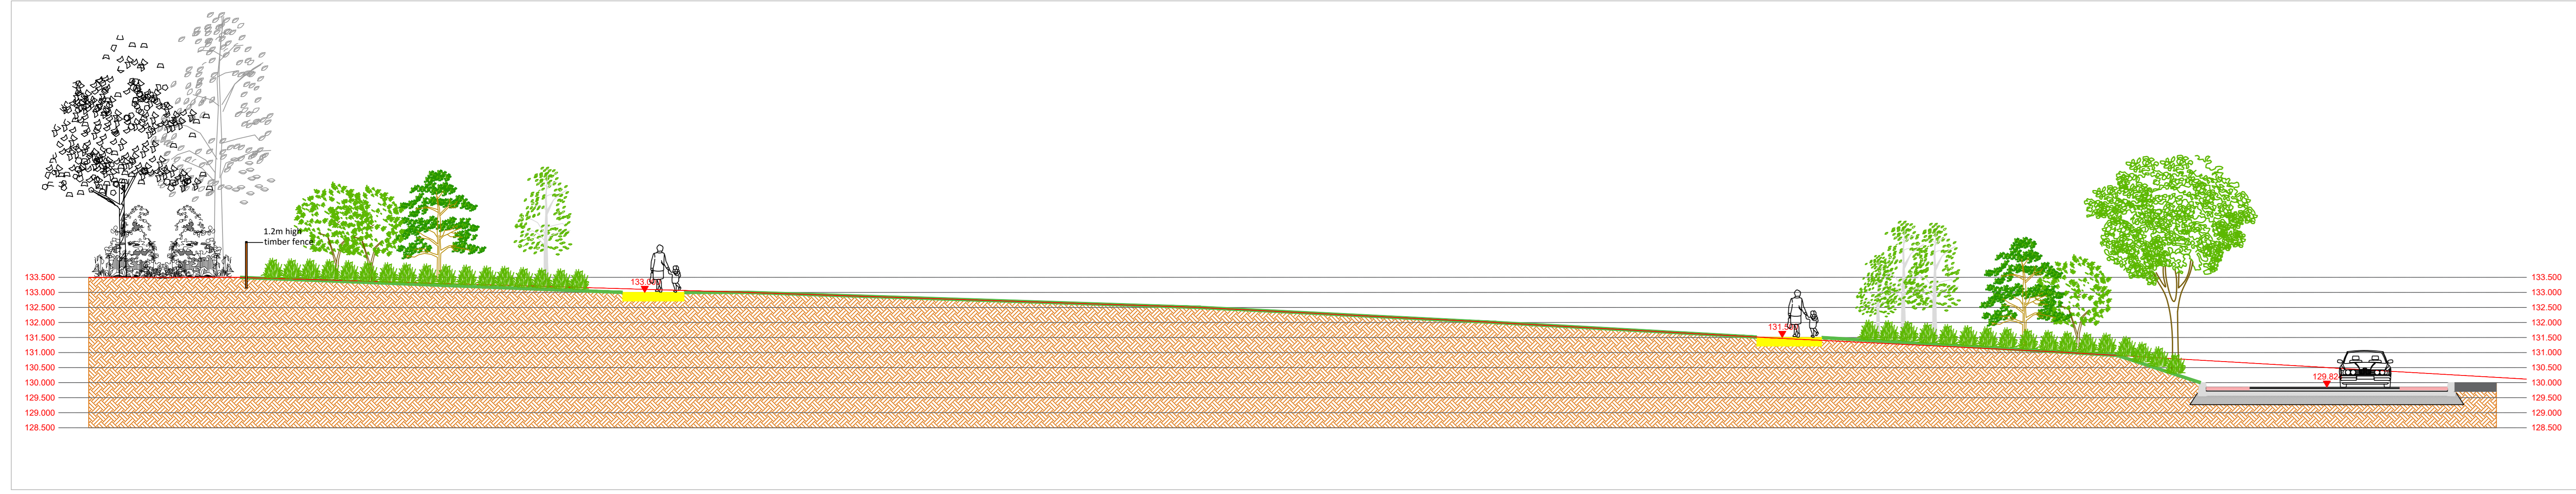


Landscape Section Locations Scale 1:2500




Landscape Section B-BB Scale 1:100

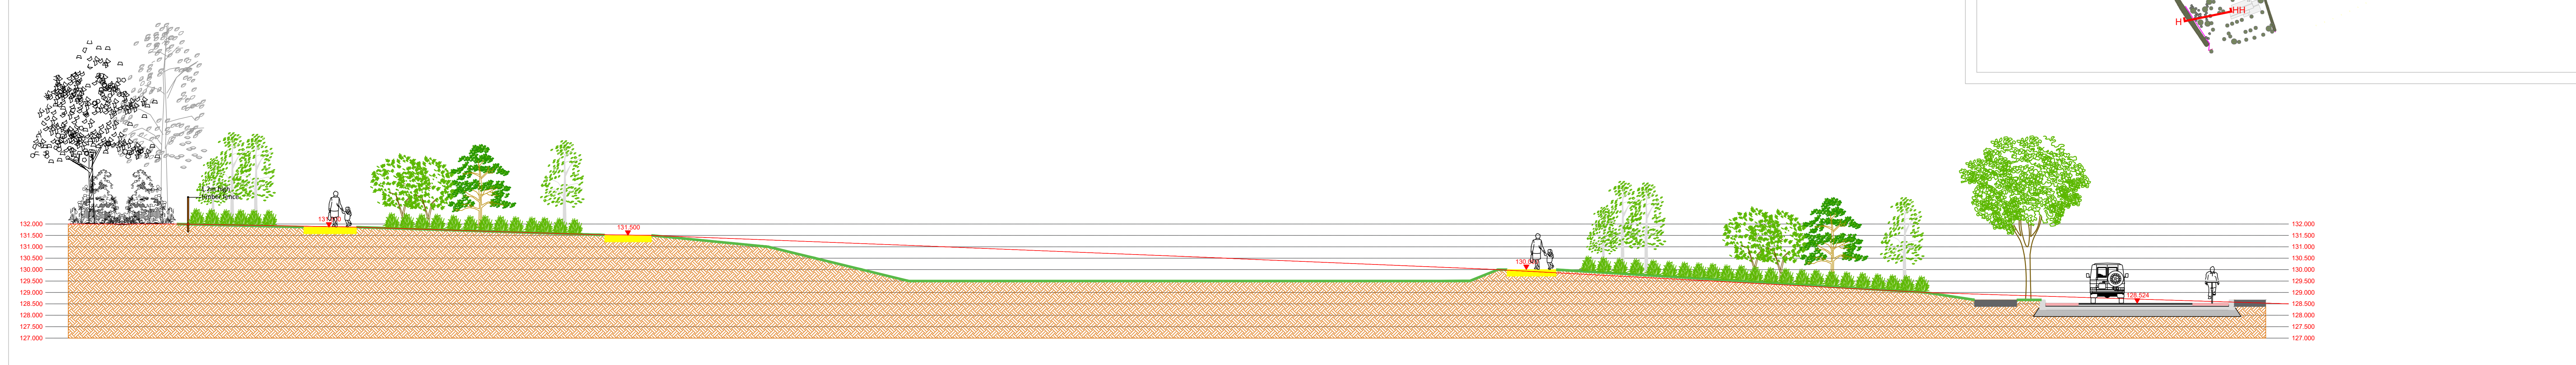

Landscape Section C-CC Scale 1:100

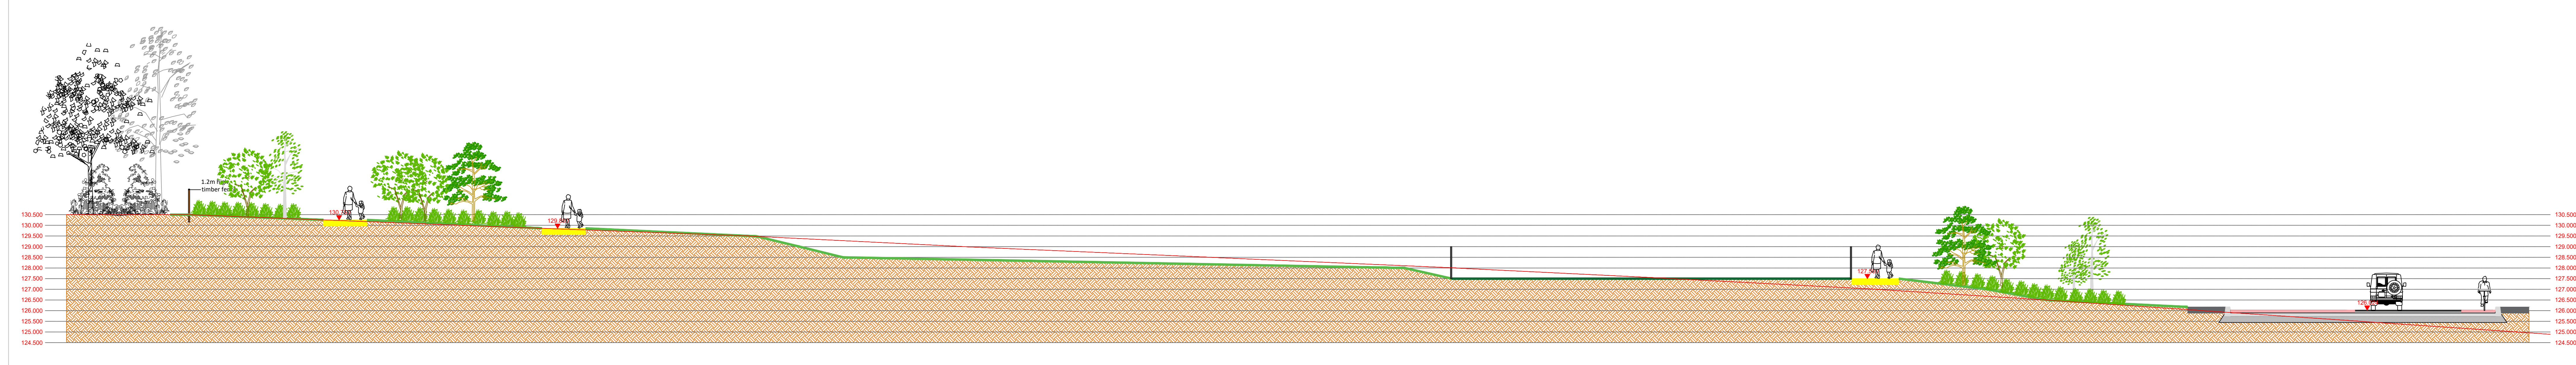

Landscape Section D-DD Scale 1:100

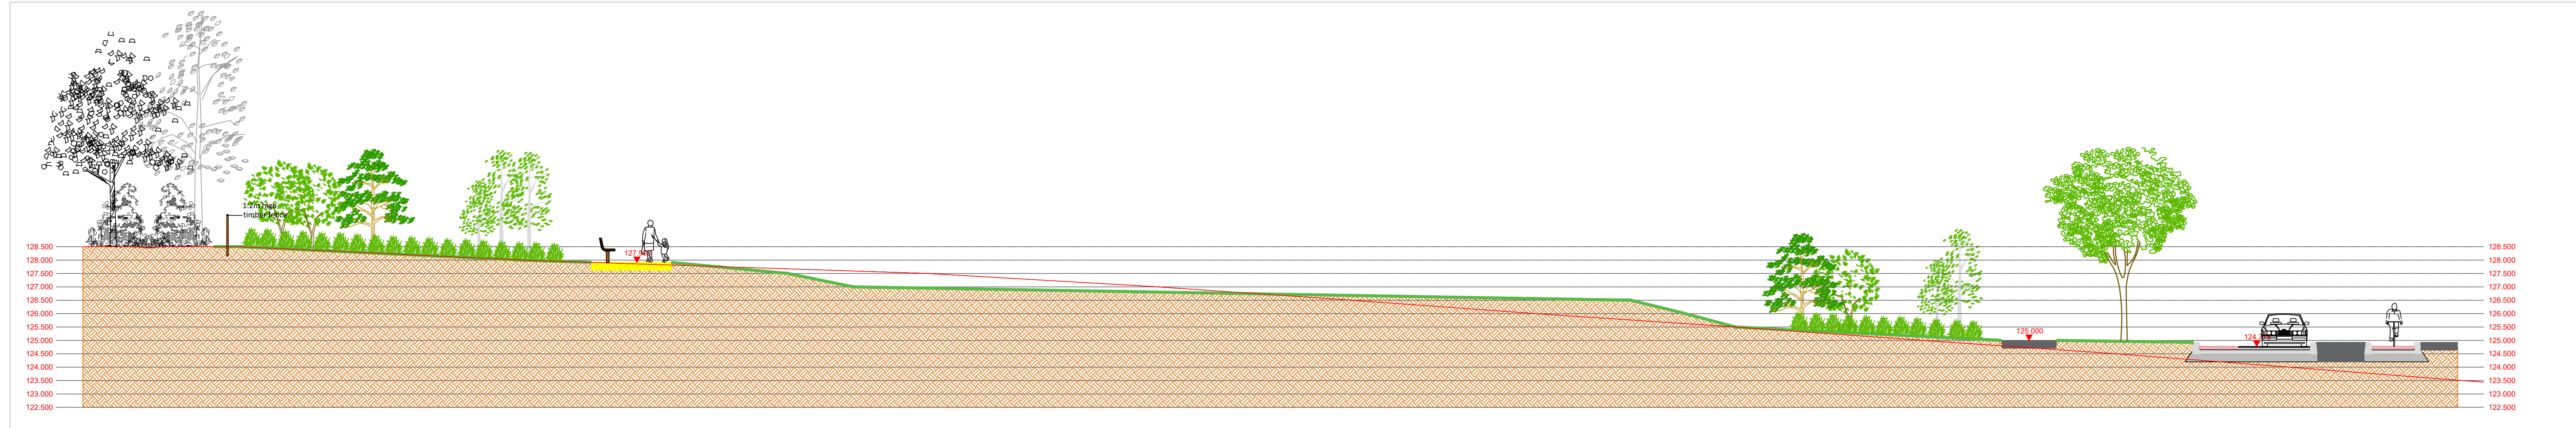

REV	DATE	BY	CHECKED	DESCRIPTION
F	22/03/2022	PL	RMD	Revised Layout
E	14/01/2022	MR	RMD	Revised Layout
D	05/10/2021	MR	RMD	Revised Layout
C	05/08/2021	MR	RMD	Revised Layout
B	30/06/2021	MR	RMD	Revised Layout
A	28/05/2021	MR	RMD	Revised Layout

Project Title: Residential Development at Kinahue Lands, Gorey, Co. Wexford		Dwg No: 8
Client: Gerard Gannon Properties	Scale: As Shown @ A0	
Drawing Title: Landscape Sections	Date: 22/03/2021	
Job No: 1605		

**Ronan MacDiarmada + Associates Ltd.**  
 Landscape Architects and Consultants.  
 5 Tootenhill, Rathcoole, Co. Dublin  
 tel: +353 1 412 4476 mob: 086 26 25 438  
 fax: +353 1 401 3745 e-mail: ronam@rmda.ie

