



Landscape Section E-EE Scale 1:50

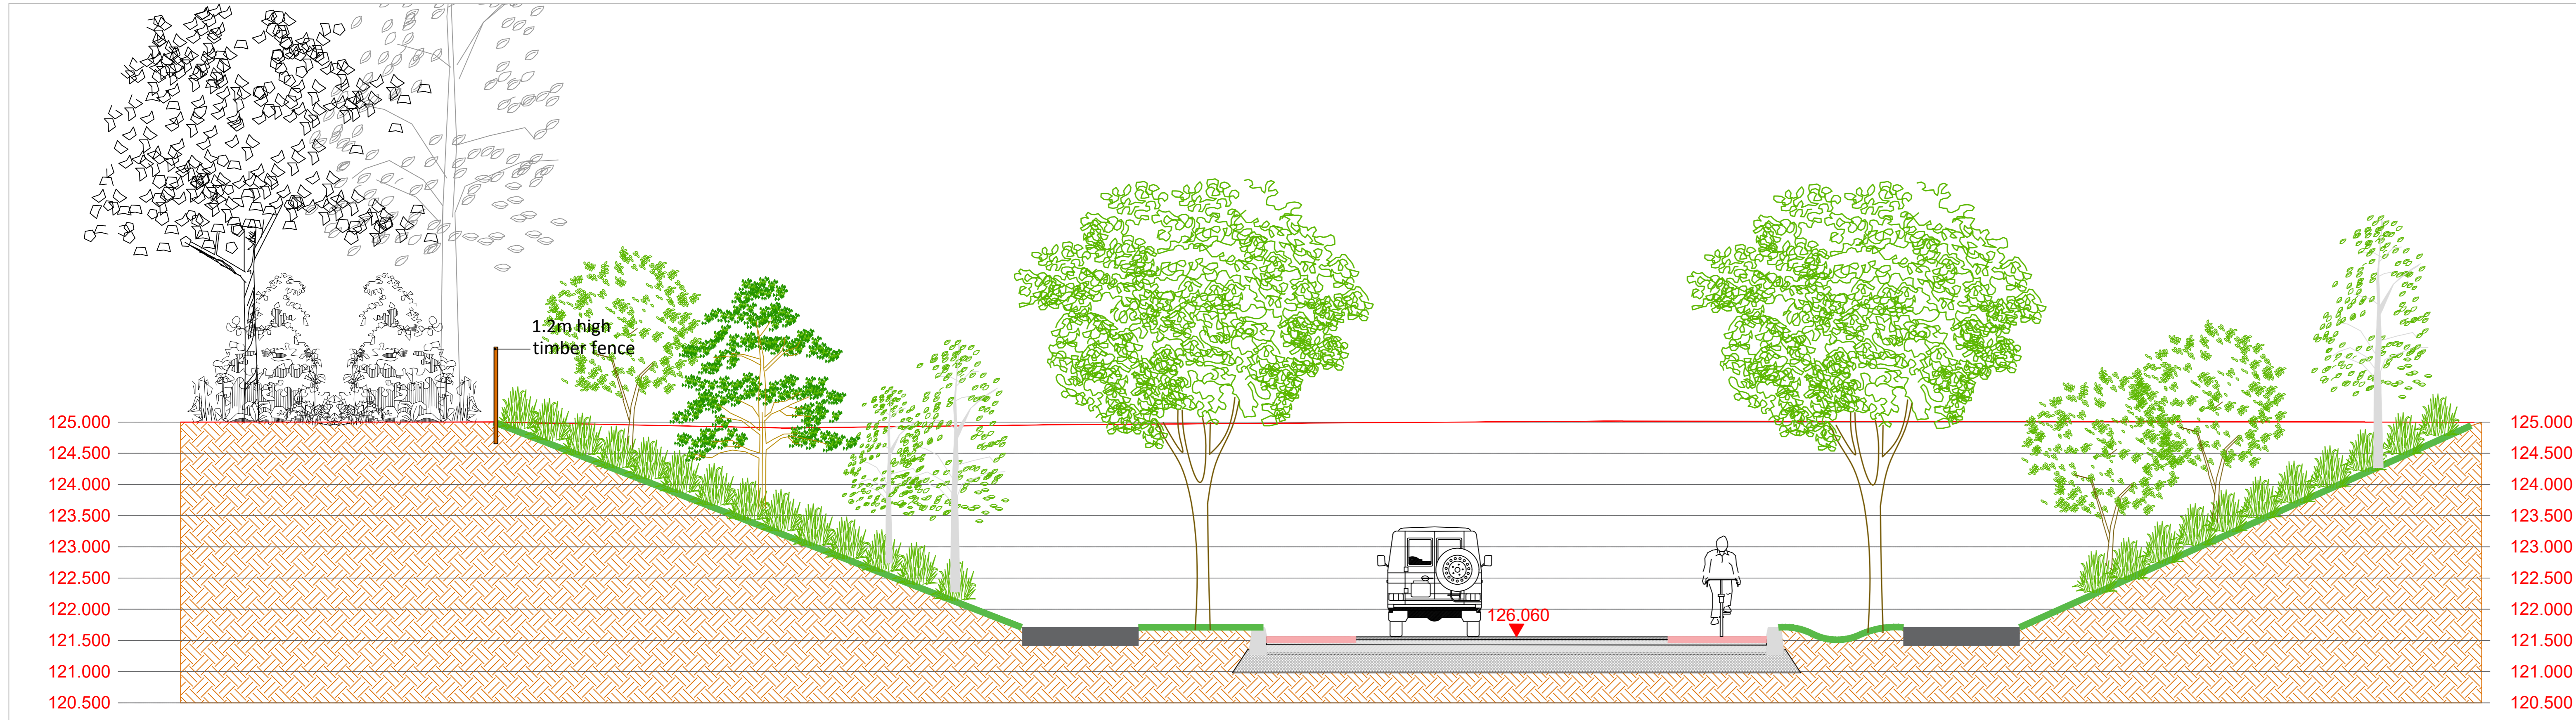


Landscape Section Locations Scale 1:2500




Landscape Section F-FF Scale 1:100

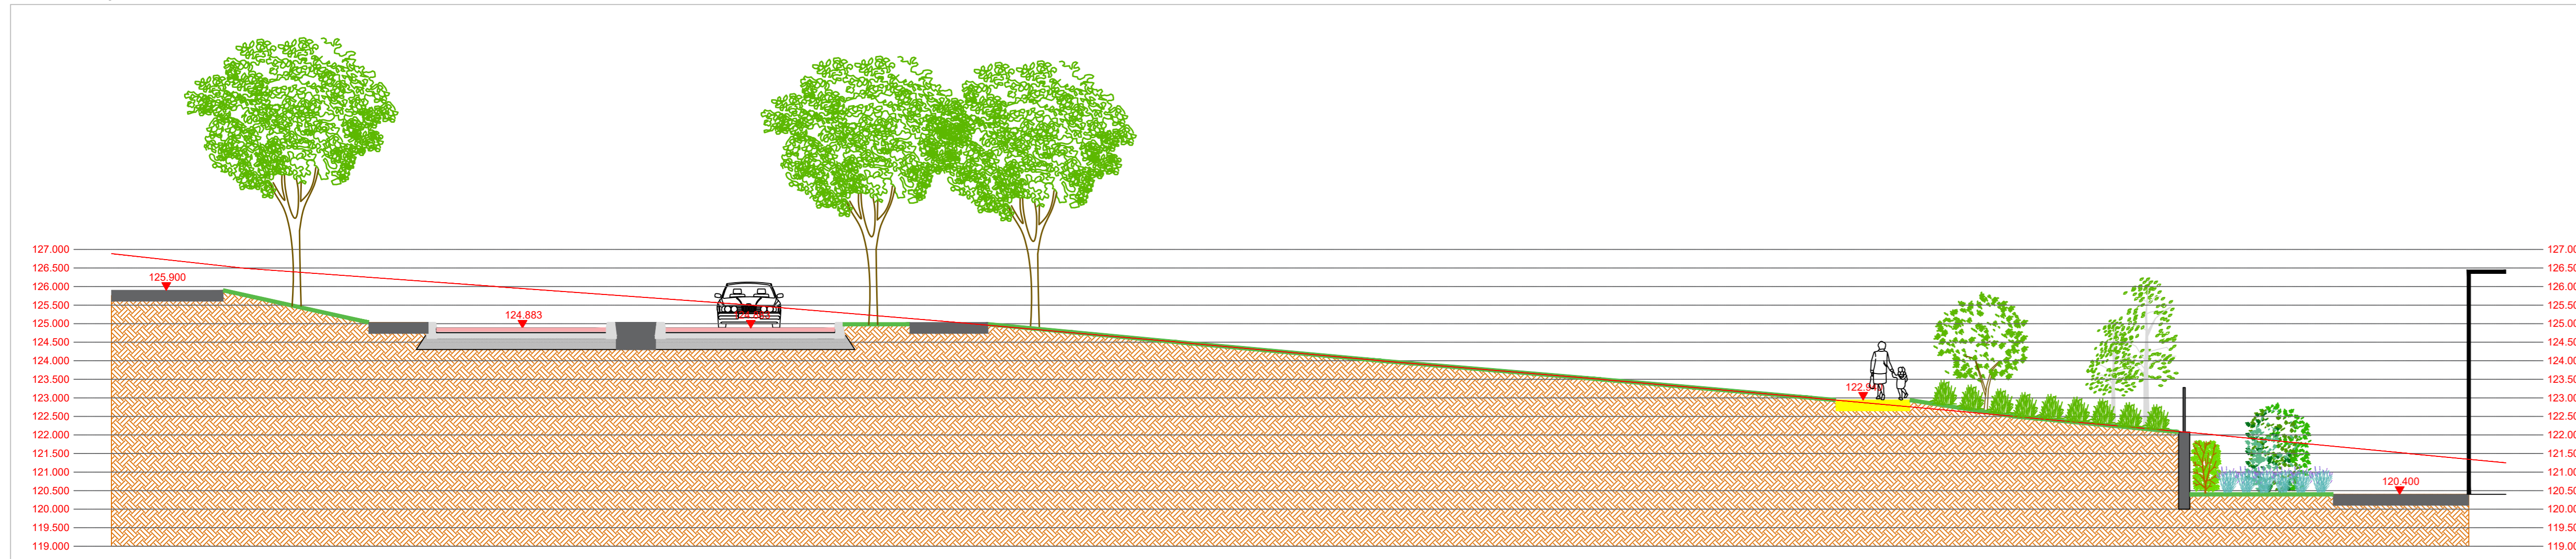

Landscape Section G-GG Scale 1:100

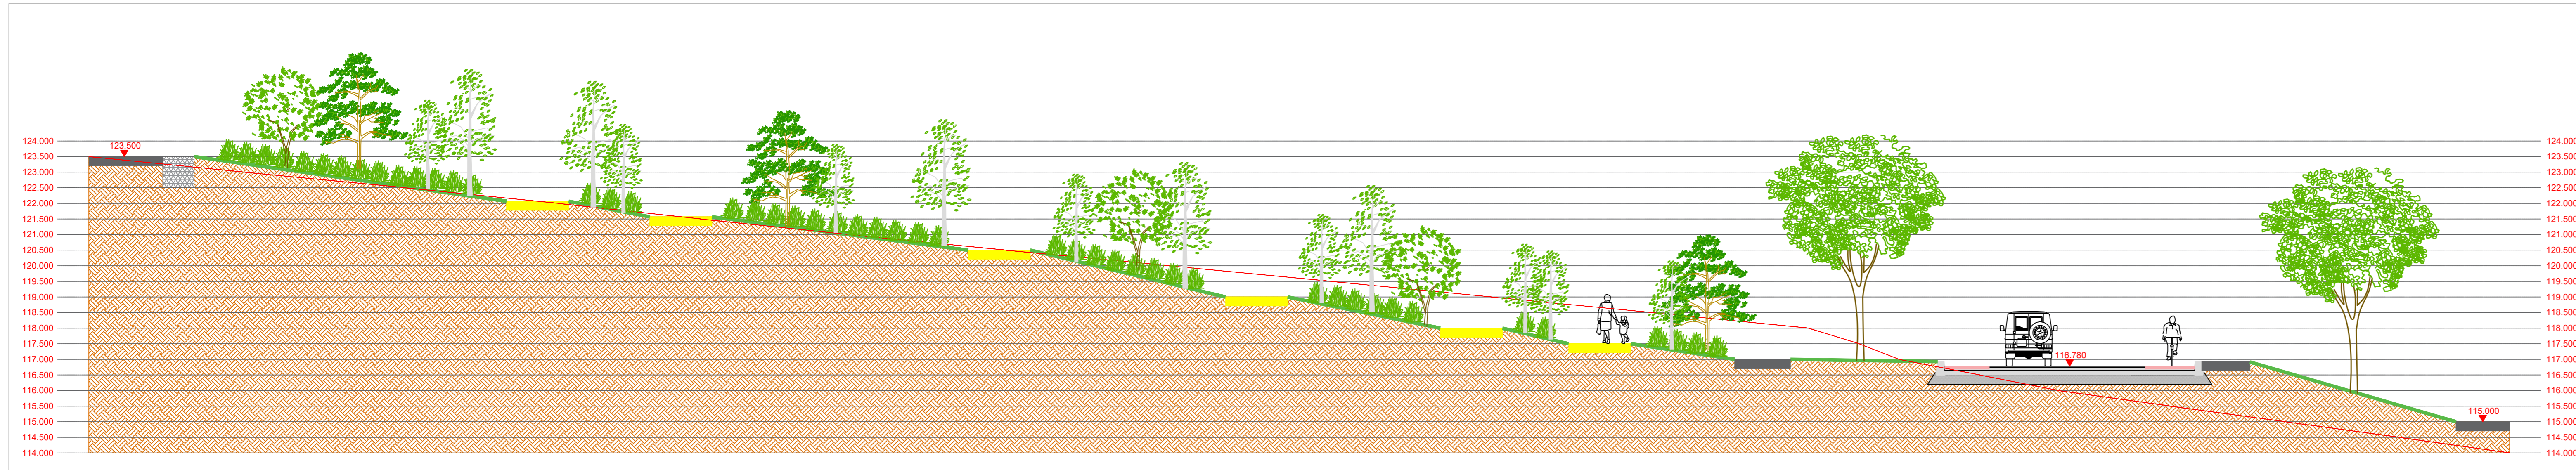

Landscape Section H-HH Scale 1:50

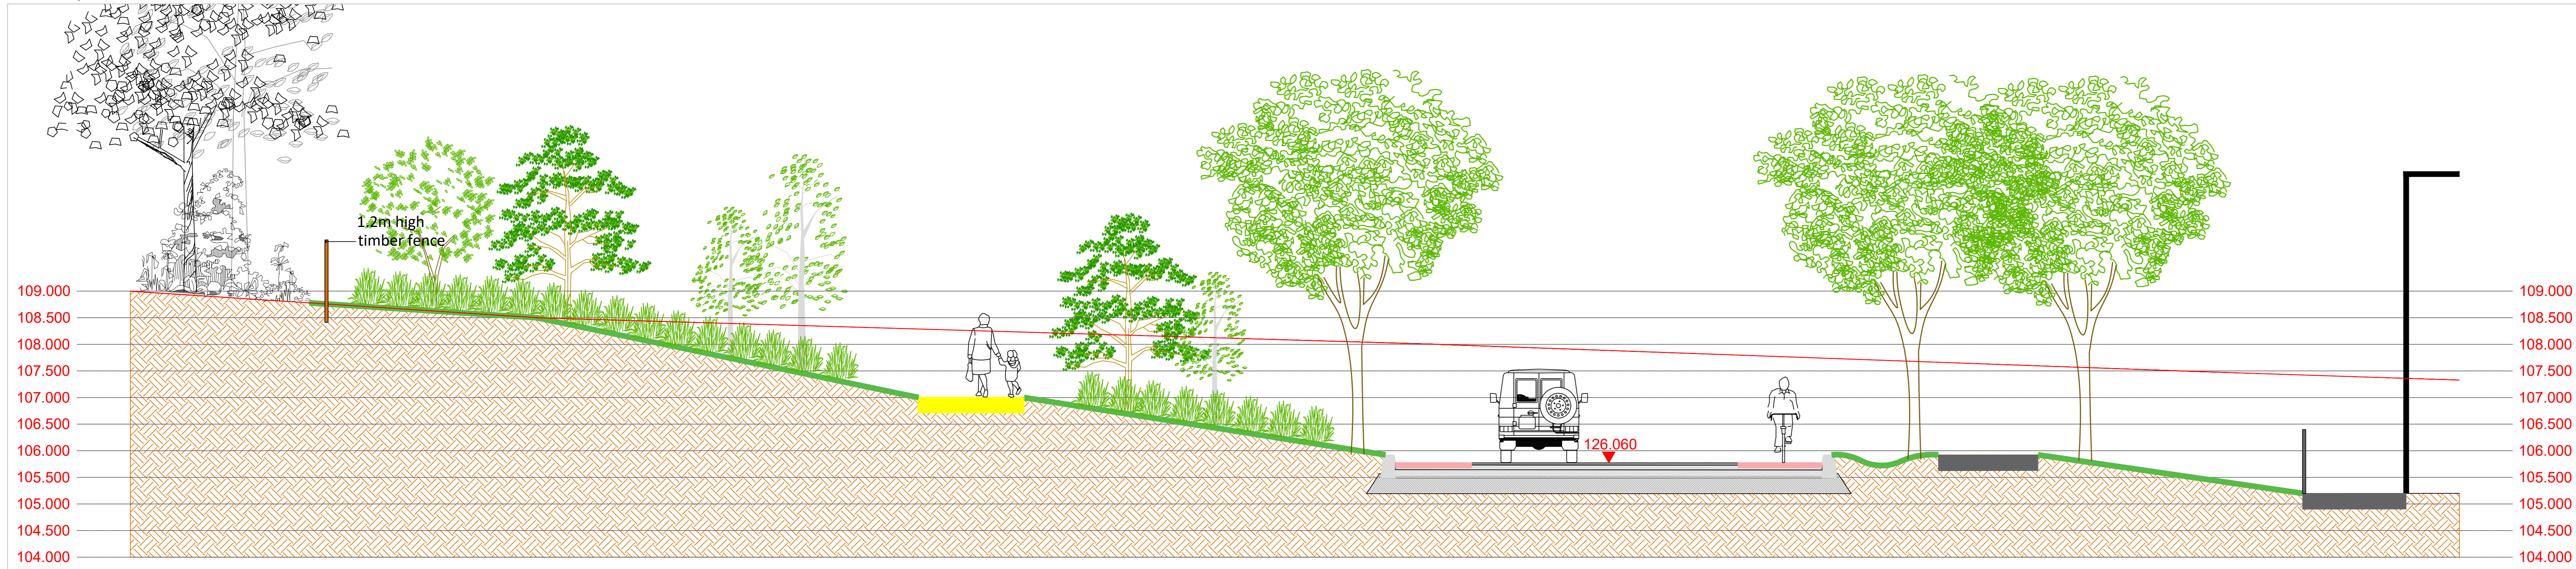

| REV | DATE       | BY | CHECKED | DESCRIPTION    |
|-----|------------|----|---------|----------------|
| F   | 22/03/2022 | PL | RMD     | Revised Layout |
| E   | 14/01/2022 | MR | RMD     | Revised Layout |
| D   | 05/10/2021 | MR | RMD     | Revised Layout |
| C   | 09/05/2021 | MR | RMD     | Revised Layout |
| B   | 30/09/2021 | MR | RMD     | Revised Layout |
| A   | 28/04/2021 | MR | RMD     | Revised Layout |

|                |                          |                     |
|----------------|--------------------------|---------------------|
| Client:        | Gerard Gannon Properties | Dwg No. 9           |
| Drawing Title: | Landscape Sections       | Scale As Shown @ A0 |
| Job No.        | 1605                     | Date 22/03/2021     |

**Ronan MacDiarmada + Associates Ltd.**  
 Landscape Architects and Consultants.  
 5 Tootenhill, Rathcoole, Co. Dublin  
 tel: +353 1 412 4476 mob: 086 26 25 438  
 fax: +353 1 401 3748 e-mail: ronam@rmda.ie