


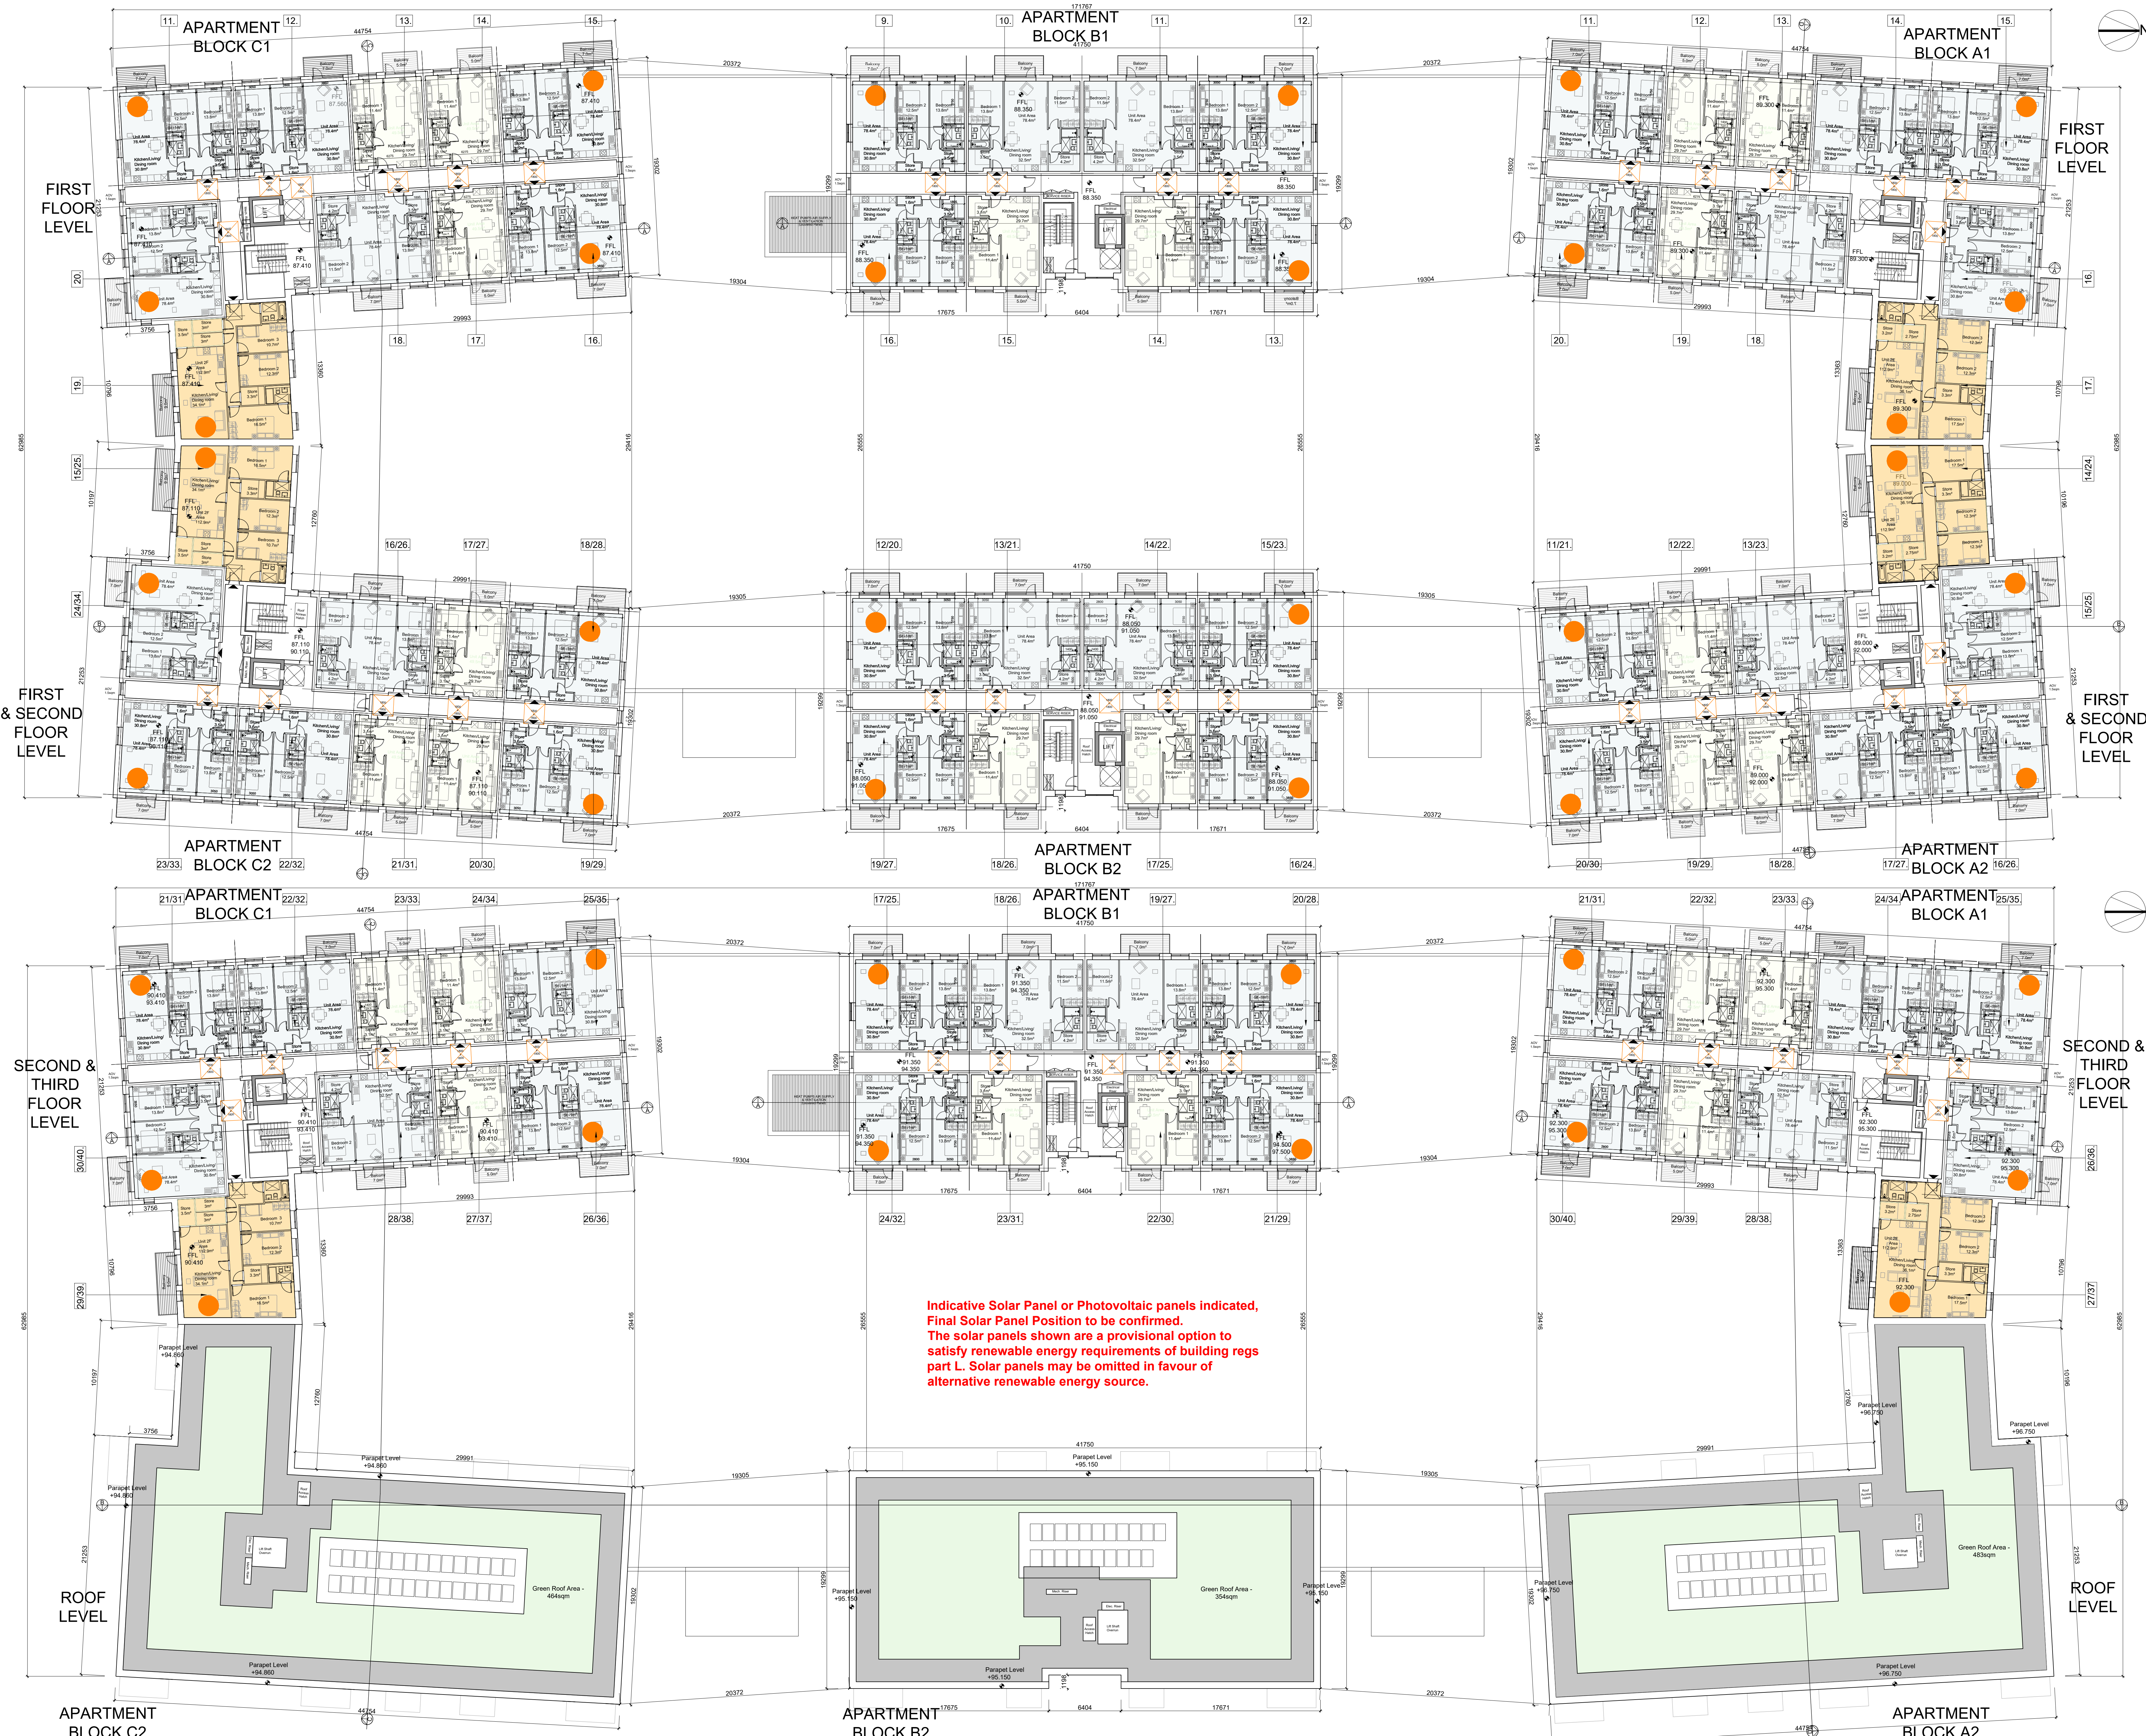

GENERAL NOTES

CHARACTER AREA 1
OPEN SPACE/
CRECHE/
COMMUNITY

CHARACTER AREA 2

CHARACTER AREA 3

CHARACTER AREA 4

EXTENT OF PLANNING APPLICATION
CHARACTER AREA OUTLINE

THIS DRAWING TO BE READ IN CONJUNCTION WITH-
ARCHITECT'S DRAWINGS
CONSULTANT ENGINEER'S DRAWINGS AND SPECIFICATIONS
LANDSCAPE ARCHITECT'S DRAWINGS AND SPECIFICATIONS

O.S.I. MAP REFS:
1:1,000 | 3674-06
1:1,000 | 3674-11
1:2,500 | 3673-B

Reproduced under Licence No. AR 0050120
Copyright Ordnance Survey Ireland/ Suirbhéireacht Ordánais Éireann

LEGEND

- 1 BED APARTMENT
- 2 BED APARTMENT
- 3 BED APARTMENT
- DUAL ASPECT UNIT

NOTES:

DO NOT SCALE FROM DRAWINGS. WORK TO FIGURED DIMENSIONS ONLY. ARCHITECT TO BE NOTIFIED OF ALL DISCREPANCIES.

SHD STAGE 3

REVISIONS		No.
DATE	DESCRIPTION	

MCO

1st CROSSAN O'ROURKE WARRING ARCHITECTS

PROJECT TITLE:
Coolagad, Greystones

DRAWING TITLE:
Apartment Blocks A-C

1st CROSSAN O'ROURKE WARRING ARCHITECTS

DATE:
MAR '22

SCALE:
1:200@A3

DATE:
2005

DRAWING NO:
PL401