


GENERAL NOTES

THIS DRAWING TO BE READ IN CONJUNCTION WITH ARCHITECT'S DRAWINGS, AND CONSULTANT ENGINEER'S DRAWINGS AND SPECIFICATIONS.

LEGEND

- EXISTING GROUND LINE
- PROPOSED GROUND LINE
- GROUND SECTION

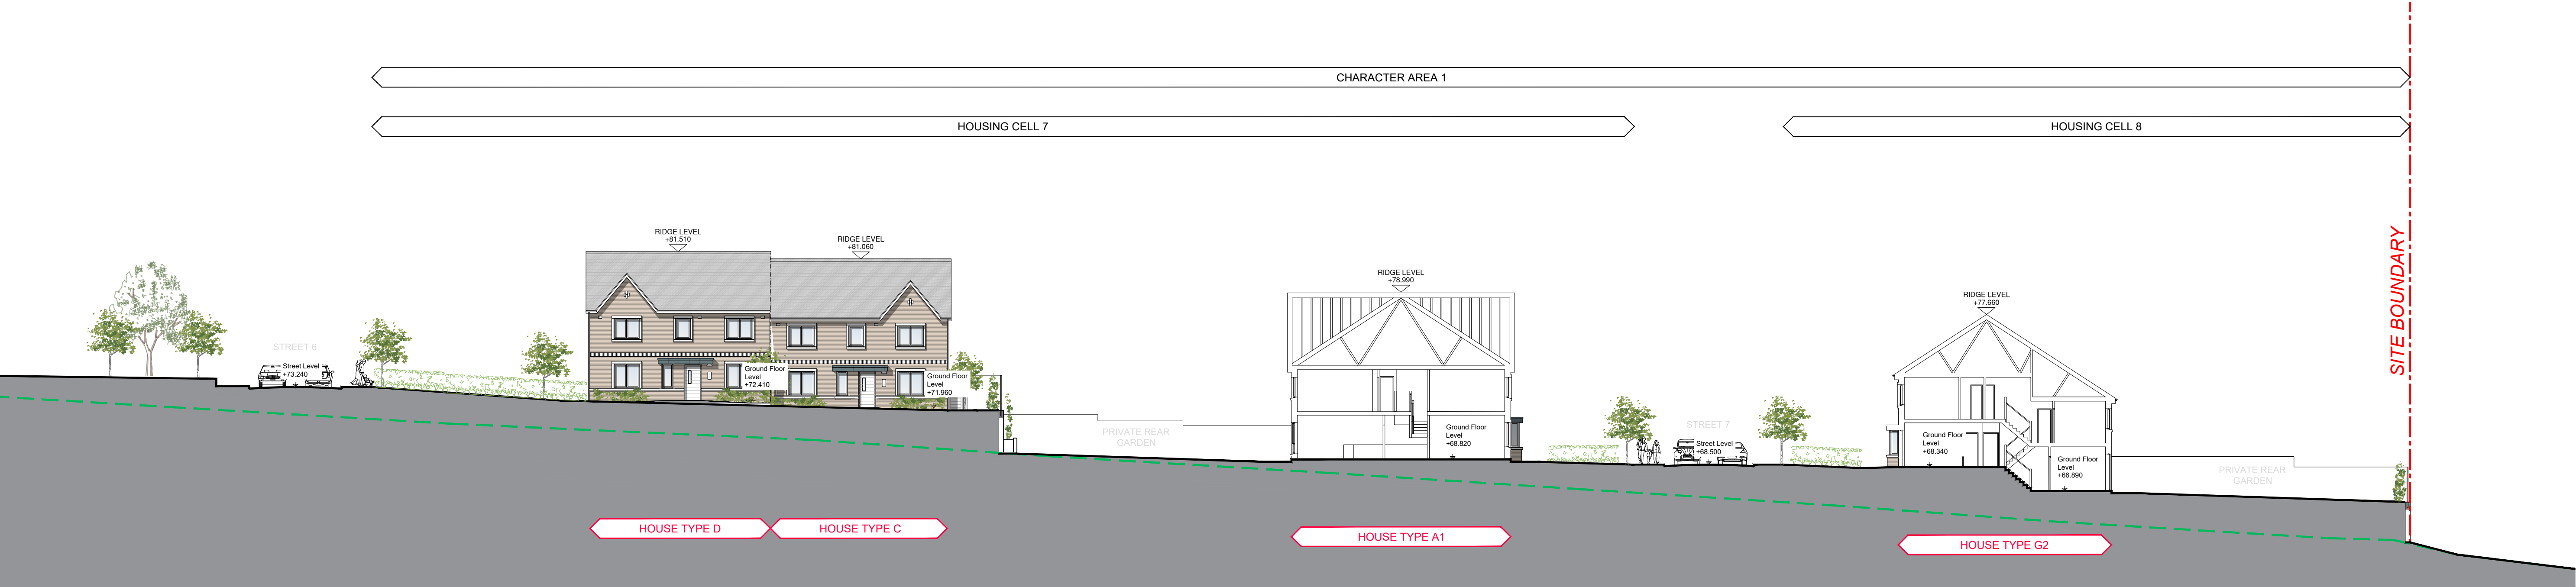


SECTION B-B - CHARACTER AREA 1
Scale 1:200

NOTES:

DO NOT SCALE FROM DRAWINGS. WORK TO FIGURED DIMENSIONS ONLY. ARCHITECT TO BE NOTIFIED OF ALL DISCREPANCIES.

SHD STAGE 3

REVISIONS		
DATE	DESCRIPTION	No.

 M ^C ROSSAN O'ROURKE MANNING ARCHITECTS	PROJECT TITLE: Coolagad, Greystones.	DATE: MAR '22	DRAWN BY: LQMD-DG
	DRAWING TITLE: Contextual Site Section B-B	SCALE: 1:200@A1	REVISION:
	JOB NO: 20005	DRAWING NO: PL501	
	Albert Place West, Harcourt Lane, Dublin 2, Ireland. Tel: 01-4788700 Fax: 01-4788711 E-Mail: enq@mccorm.com		