
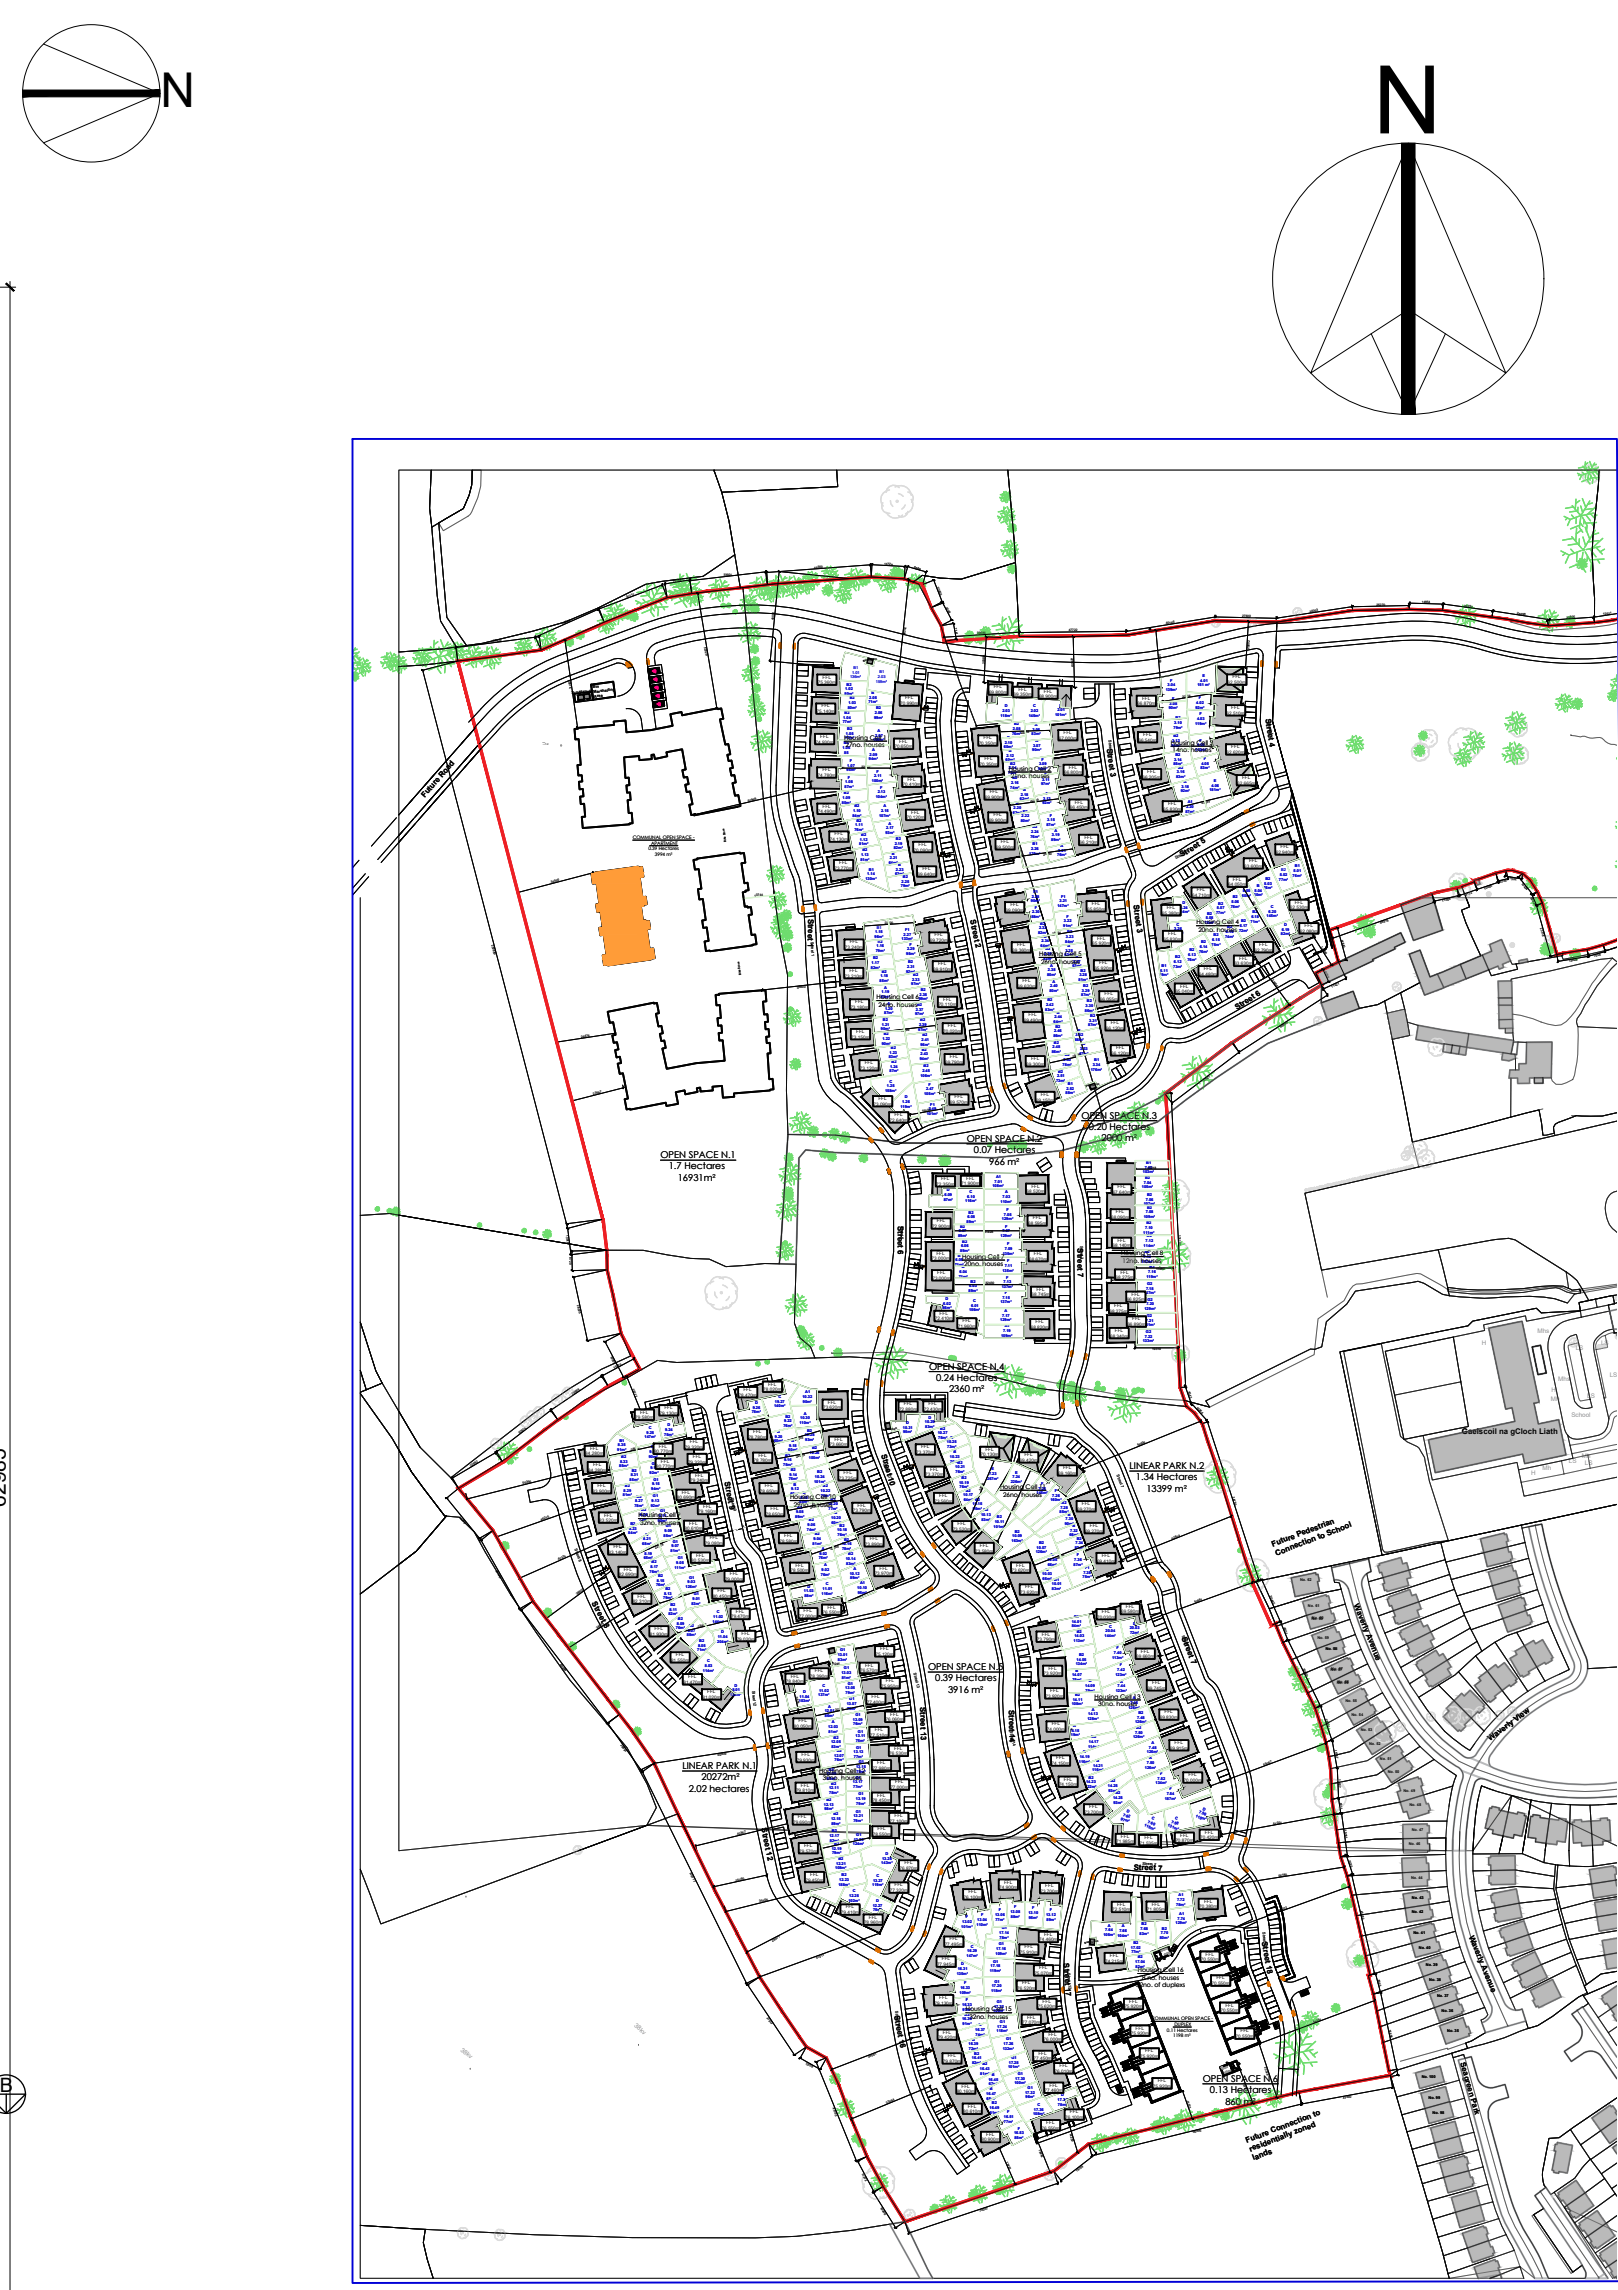


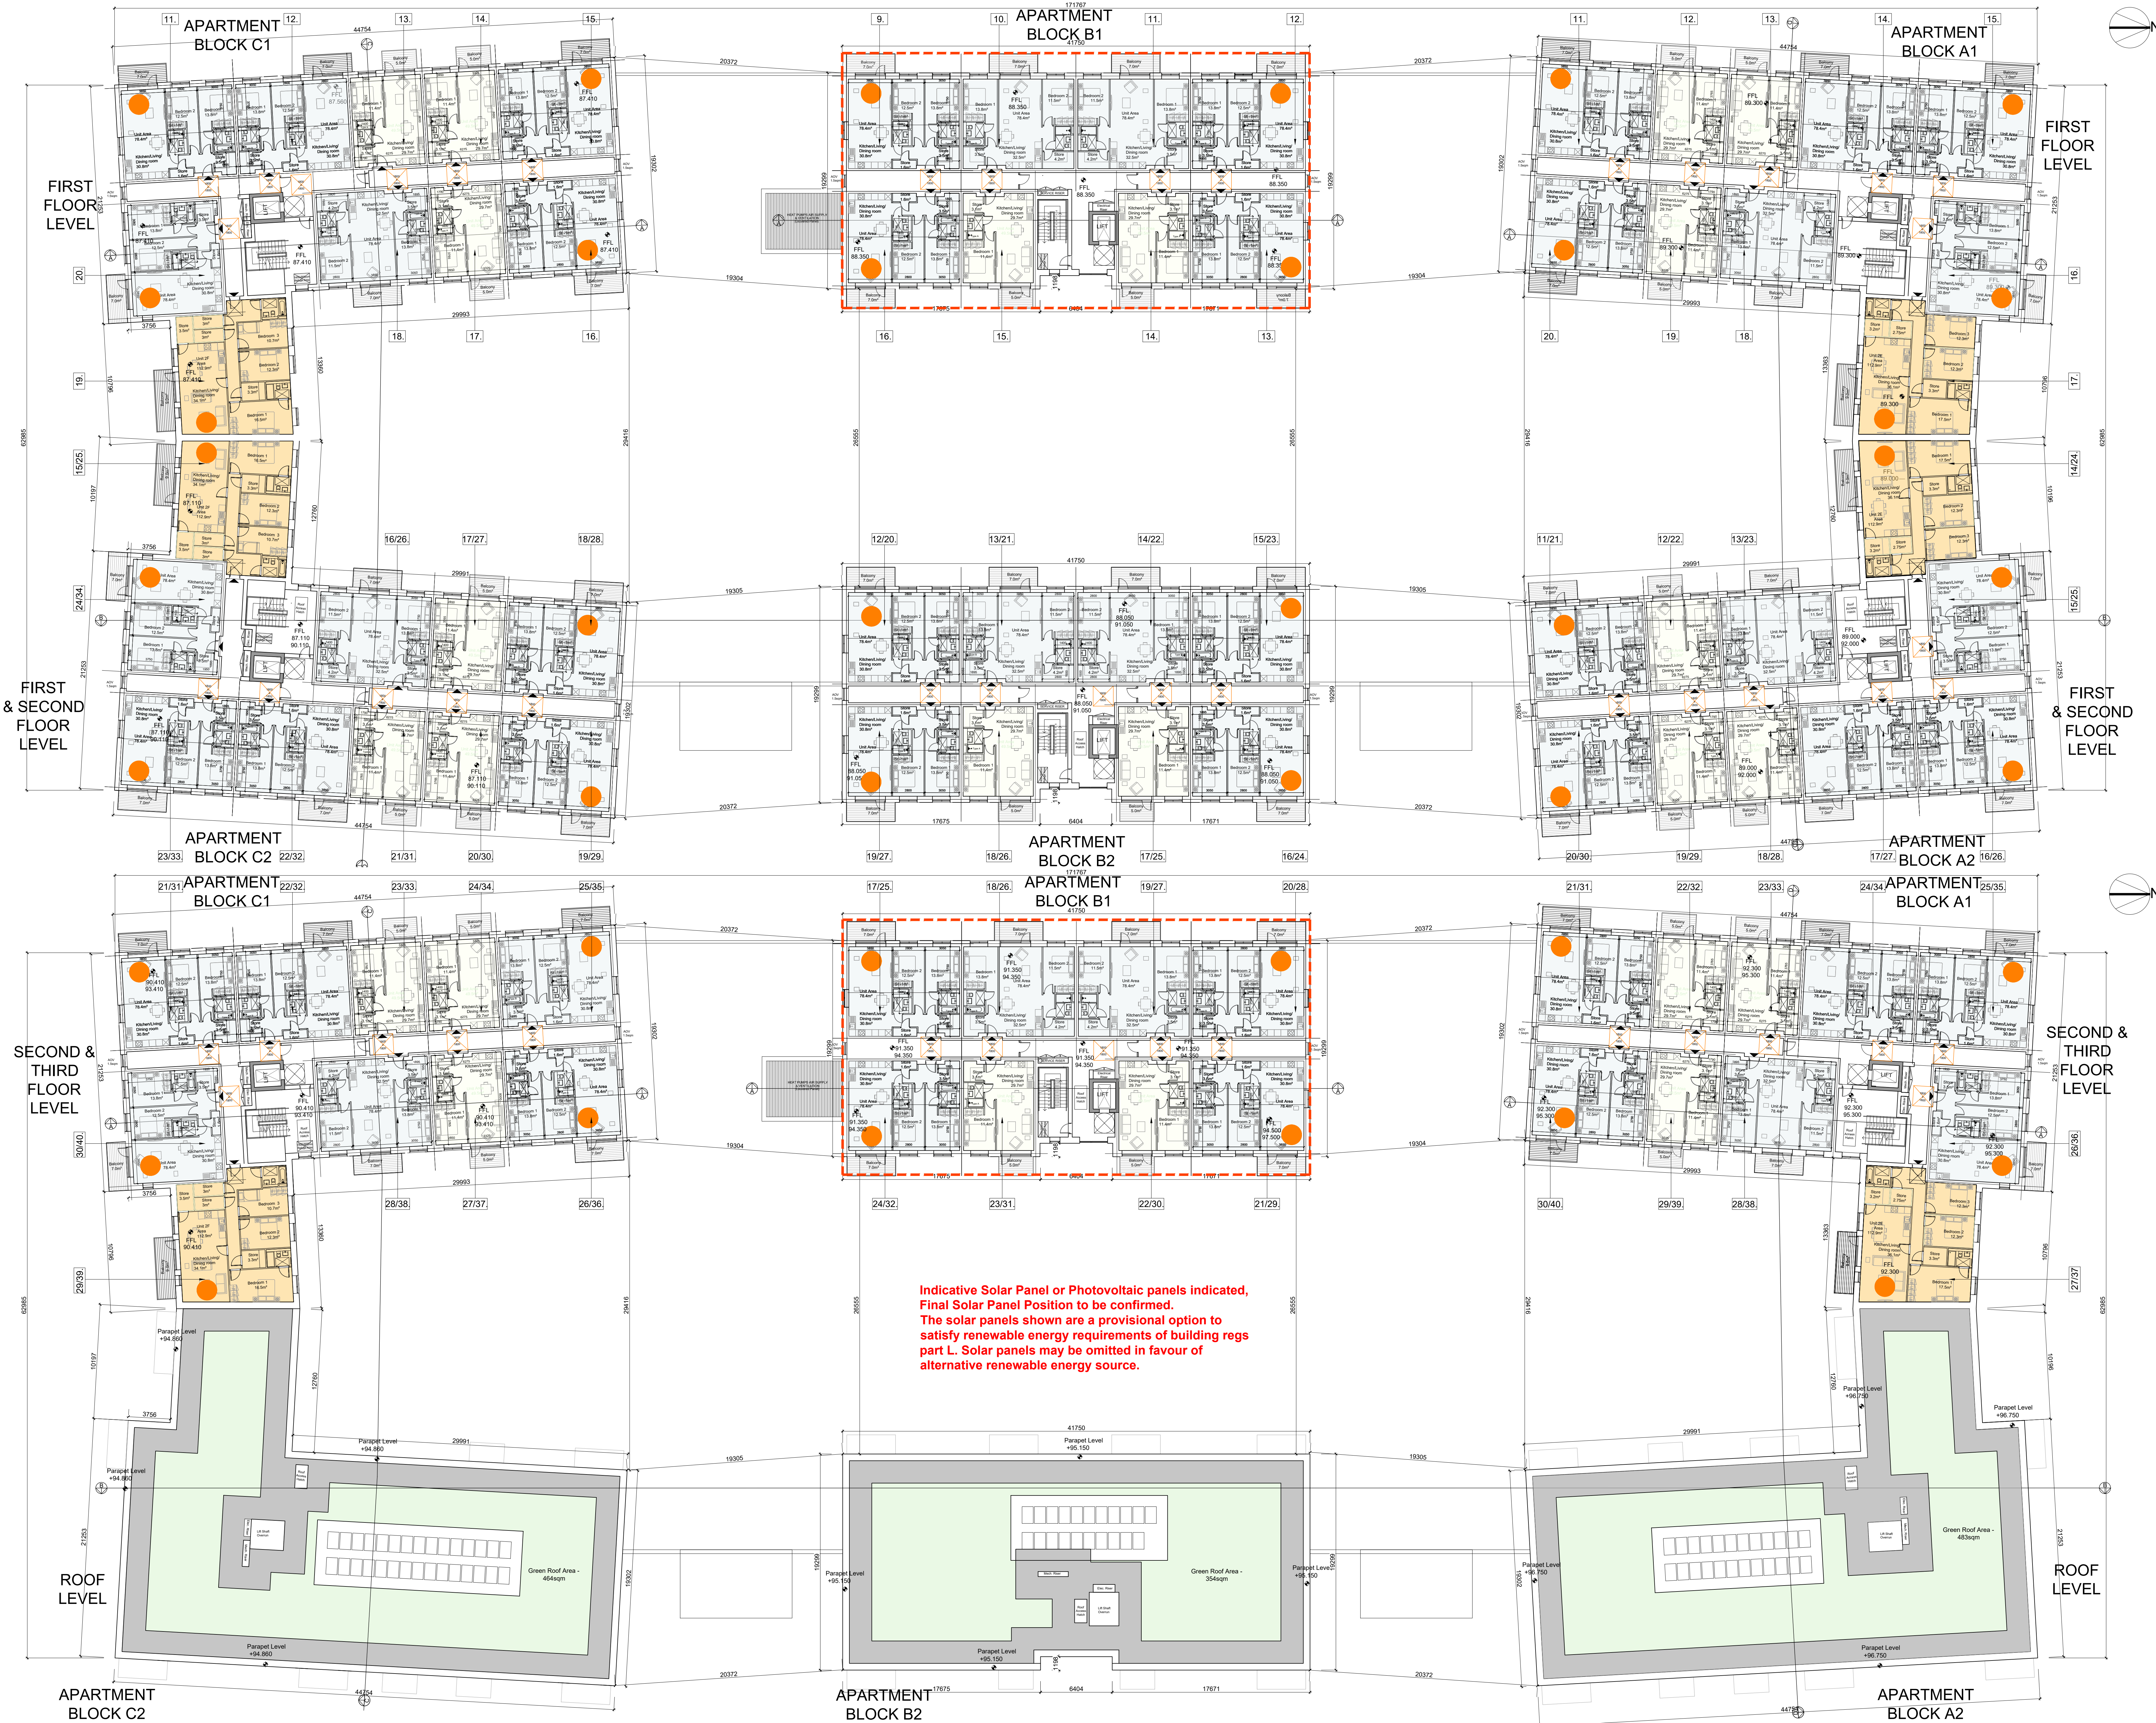

- KEY PLAN**
NTS
- LEGEND**
- PART V ALLOCATED APARTMENT BLOCK B1
 - PART V ALLOCATION
 - 1 BED APARTMENT
 - 2 BED APARTMENT
 - 3 BED APARTMENT
 - DUAL ASPECT UNIT