


ISO A1 594mm x 841mm
Project Management Initials: Drawn By: MM&PS Checked: MI Approved: LS
Last saved by: PETER SMITH (2022.03.14) Last Plotted: 2022.03.14
Filename: L:\EGAC\YIEDBLZF001\DATA\DCS\PROJECTS\CI60641912_COOLAGAD000_CAD_GIS904_CE01_WIP02_SHEETS\COO-ACI-00-00-DR-CE-00-0601-0605.DWG
Printed on: 100% Recycled Content Paper

AECOM
PLANNING

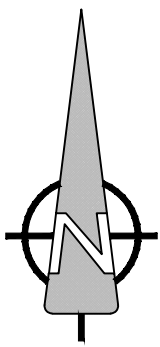

AECOM

PROJECT

PROPOSED RESIDENTIAL
DEVELOPMENT AT
COOLAGAD, GREYSTONES,
CO. WICKLOW

CLIENT

CAIRN HOMES PROPERTIES
LIMITED

CONSULTANT

AECOM
4th Floor Adelphi Plaza,
George's Street Upper,
Dun Laoghaire,
Co Dublin
Tel: +353 (0)1 696 6220
www.aecom.com

NOTES

- ALL DIMENSIONS ARE IN METRES UNLESS OTHERWISE STATED.
- THIS DRAWING IS TO BE READ IN CONJUNCTION WITH ALL OTHER RELEVANT ARCHITECTURAL AND ENGINEERING DRAWINGS. ANY DISCREPANCIES, ERRORS OR OMISSIONS TO BE BROUGHT TO THE ATTENTION OF THE DESIGNER.
- ALL DIMENSIONS TO BE CHECKED BY THE CONTRACTOR ON SITE PRIOR TO COMMENCEMENT OF WORKS.
- AECOM LIMITED TO BE INFORMED BY THE CONTRACTOR OF ANY DISCREPANCIES PRIOR TO THE COMMENCEMENT OF WORKS ON SITE.
- DIMENSIONS OF ALL BOUNDARIES AND ADJOINING ROADS TO BE CHECKED ON SITE PRIOR TO COMMENCEMENT OF WORKS.
- DO NOT SCALE. ALL MEASUREMENTS AND COORDINATES TO BE CHECKED ON SITE.
- THE FOLLOWING TOPOGRAPHICAL SURVEYS HAVE BEEN USED TO DEVELOP THE DESIGN:
 - SURVEY 1: MURPHY GEOSPATIAL SURVEY MSL18272, DATED 24/11/2016
 - SURVEY 2: MURPHY GEOSPATIAL SURVEY MGL14024, DATED 16/04/2012

LEGEND:

PROPOSED ROAD LEVELS	16.002
PROPOSED ROAD GRADIENT	-1:200
PROPOSED FINISH FLOOR LEVELS	FFL 70.650m
INDICATIVE RETAINING WALL EXTENT >1m	
RED LINE BOUNDARY	

KEY



ISSUE/REVISION

0	11/03/2022	ISSUED FOR PLANNING
I/R	DATE	DESCRIPTION

PROJECT NUMBER

60578132

SHEET TITLE

PROPOSED ROAD AND SITE LEVELS
SHEET 3 OF 5

SHEET NUMBER

COO-ACM-00-00-DR-CE-00-0603

A PROPOSED ROAD AND SITE LEVELS - SHEET 3 OF 5

0603

Scale: 1:500

ORDNANCE SURVEY IRELAND LICENCE NO CYAL50217544
©ORDNANCE SURVEY IRELAND / GOVERNMENT OF IRELAND