




Section A-A | 1:200

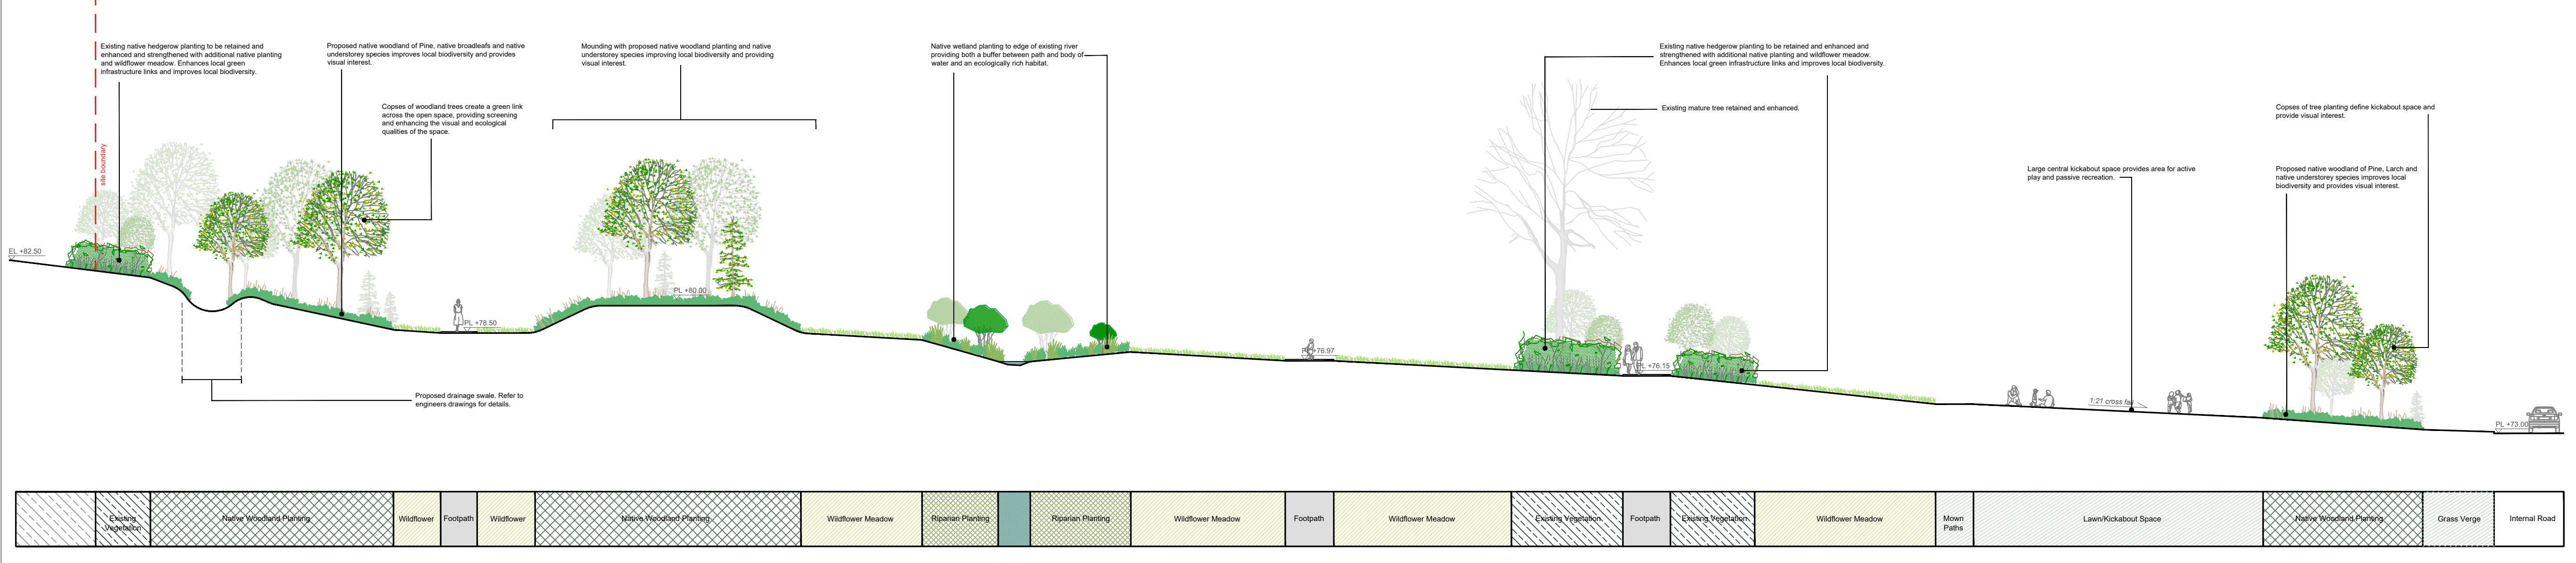

Section B-B | 1:200

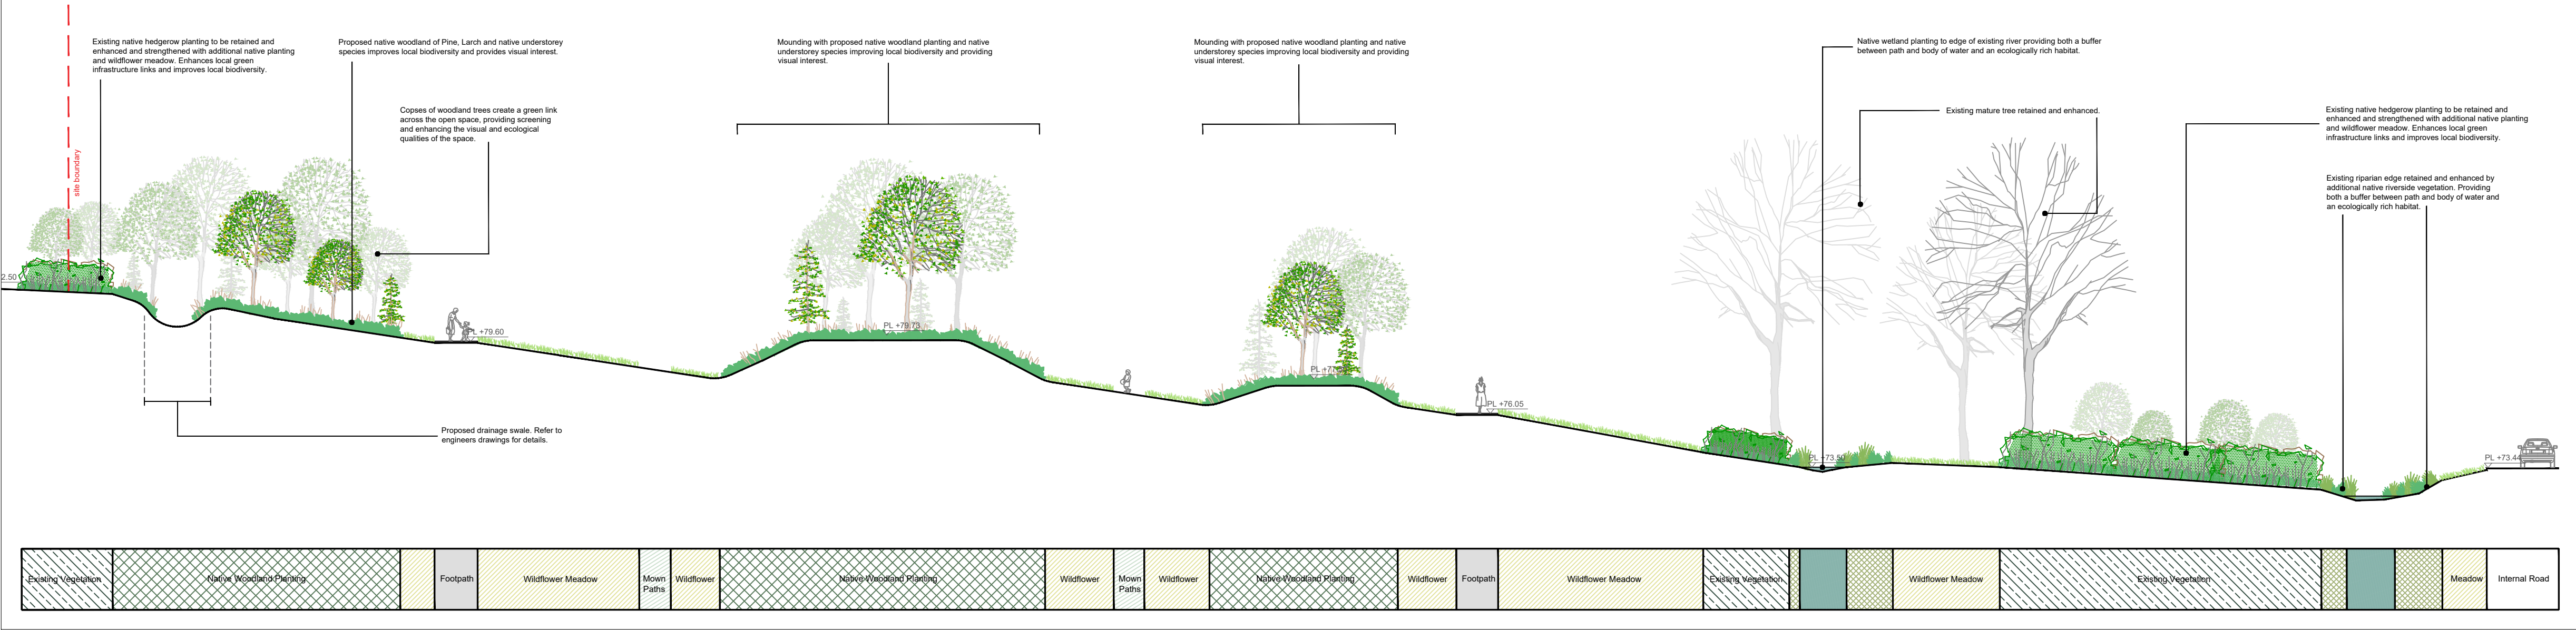

Section C-C | 1:200

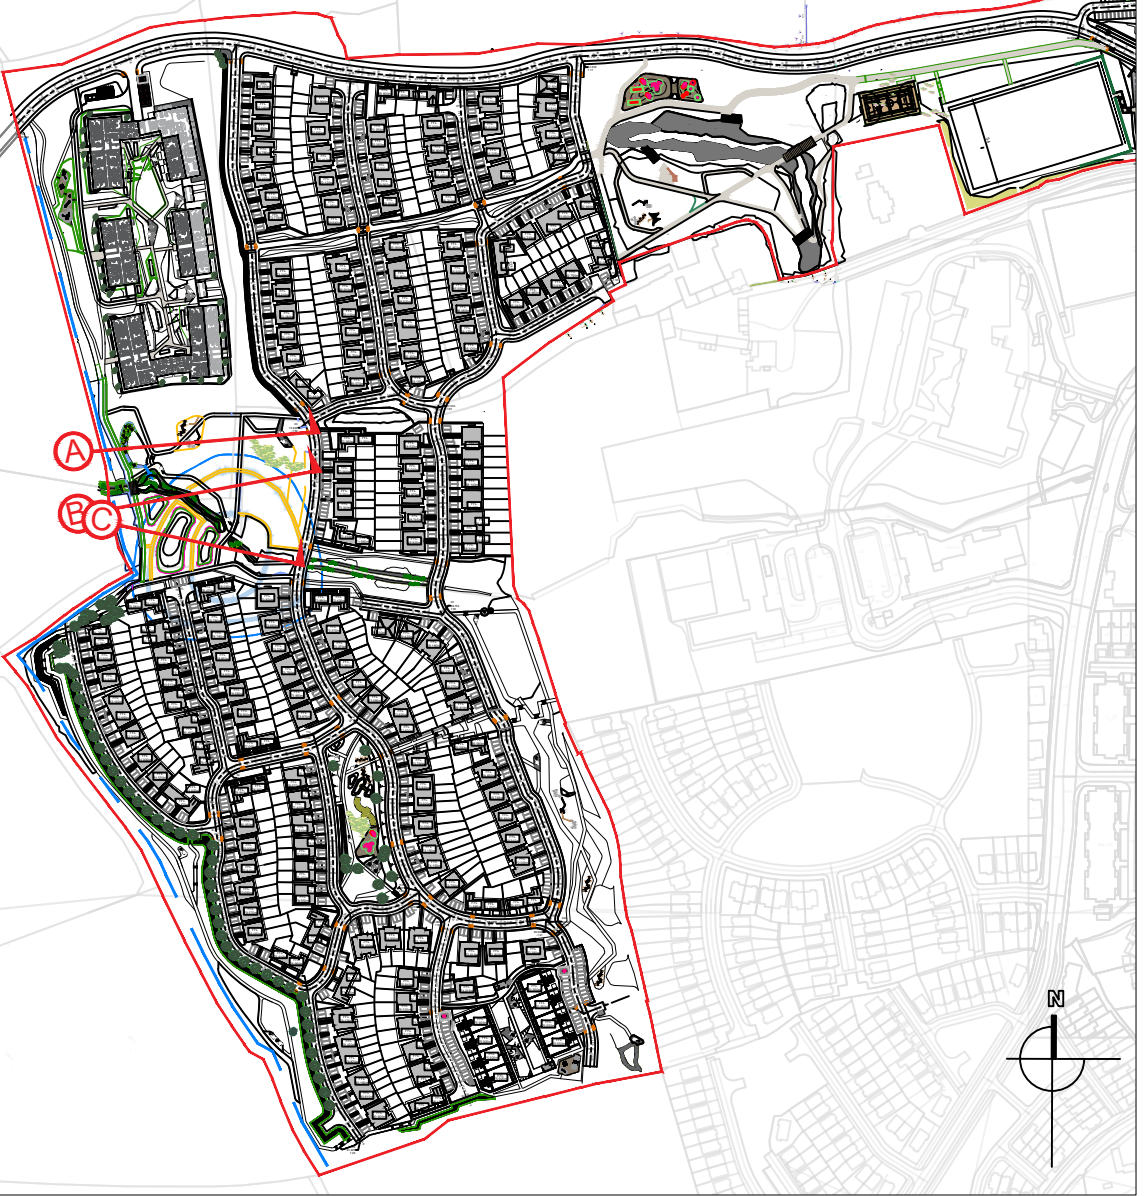

THIS DRAWING IS COPYRIGHT ©			
DO NOT SCALE			
figured dimensions only to be taken from this drawing			
Rev	date	drawn	description

job	Residential Development at Coolagad for Cairn Homes	Scales	As Shown @ A1		Status			PLANNING		
		Date	14.03.22		Drn.	JMcC	Chd.	KF	Passed	
90	Landscape Sections I	Job No.	0402		Drawing No.				107	Rev.
		4 Main Street Raheny Dublin 5 E- info@kfa.ie W- www.kfa.ie								
Kevin Fitzpatrick   Landscape Architecture										