


Ashgrove House
26 Foxrock Court
Dublin 18
D18 R2K1

Mob. 086-3819011
e-mail - thetreefile@eircom.net

Graphic Representation of Tree Form, balance and Protection Zone

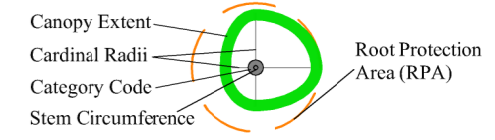

Canopy is drawn to account for any natural asymmetry or imbalance. Crown Representation is scaled to account for north, east, west and south radii.

Root Protection Area (RPA)
This area relates the "RPA" radius as defined in the Tree Survey Table and is measured from the tree centre.
This area defines the preliminary Construction Exclusion Zone (CEZ) that must be protected by fencing from the potentially damaging effects of construction activity.

Tree Quality (Categorisation)

- Category "A" Trees (Green Button)
Excellent Quality Trees
 - Category "B" Trees (Blue Button)
Good Quality Trees
 - Category "C" Trees (Gray Button)
Mediocre to Poor Quality Trees
 - Category "U" Trees (Red Button)
Dead, Dying or Otherwise Compromised Trees that are Unsustainable.
- Hedges

This Drawing Must Be
Read in Conjunction with
the Associated
Arboricultural Report

Client: Cairn Homes PLC
Scale: 1:500 @ A1 Date: February 2022
Project: Tree Survey, Coolagad,
Greystones, Co Wicklow
Description: Tree Constraints Plan
Drawing Title:
Coolagad Tree Constraints Plan South