


Ashgrove House
26 Foxrock Court
Dublin 18
D18 R2K1

Mob. 086-3819011
e-mail - thetreefile@eircom.net

Graphic Representation of Tree Form, balance and Protection Zone

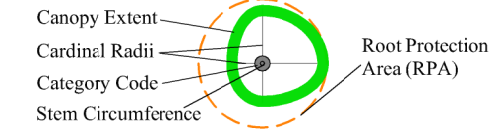

Canopy is drawn to account for any natural asymmetry or imbalance. Crown Representation is scaled to account for north, east, west and south radii.

Root Protection Area (RPA)
This area relates the "EPA" radius as defined in the Tree Survey Table and is measured from the tree centre. This area defines the preliminary Construction Exclusion Zone (CEZ) that must be protected by fencing from the potentially damaging effects of construction activity.

Tree Quality (Categorisation)

- Category "A" Trees (Green Button)
Excellent Trees
- Category "B" Trees (Blue Button)
Good Trees
- Category "C" Trees (Gray Button)
Moderate to Poor Trees
- Category "U" Trees (Red Button)
Dead, Dying or Otherwise Compromised Trees that are Unstable.

Hedge and "Group" locations as Represented on Topographical Drawings

- Hedges

Tree Retention and Loss

- Trees Intended for Retention - Solid Green Crown Outline
- Trees Intended for Removal In Conjunction With Development Works - Broken Pink Crown Outline
- Hedges Being Retained
- Hedges Being Removed

This Drawing Must Be Read in Conjunction with the Associated Arboricultural Report

Client: Cairn Homes PLC
Scale: 1:500 @ A1 Date: February 2022
Project:
Description: Tree Constraints Plan
Drawing Title:
Coolagad Tree Impacts Plan North-East