

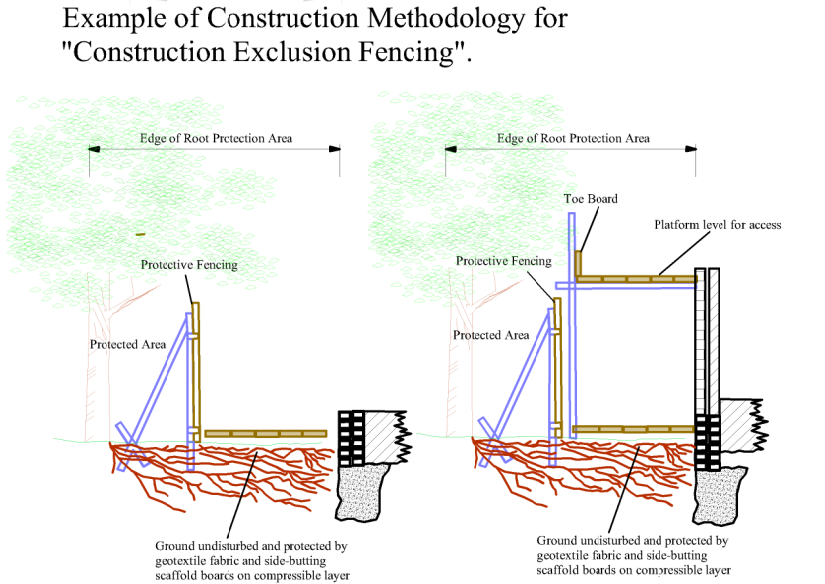


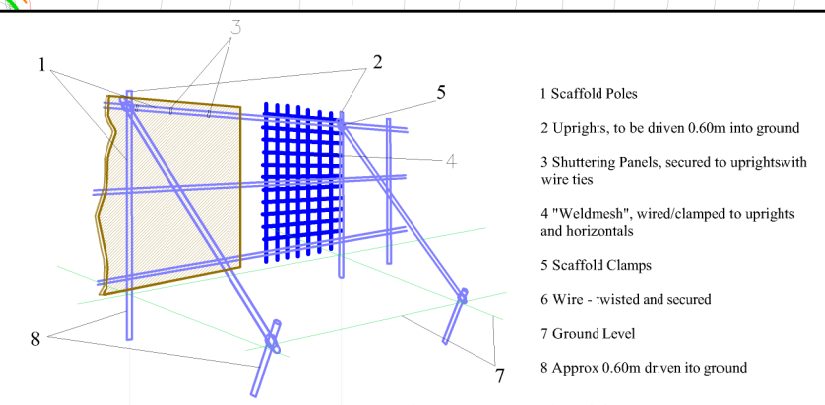


Example of Construction Methodology for "Construction Exclusion Fencing".

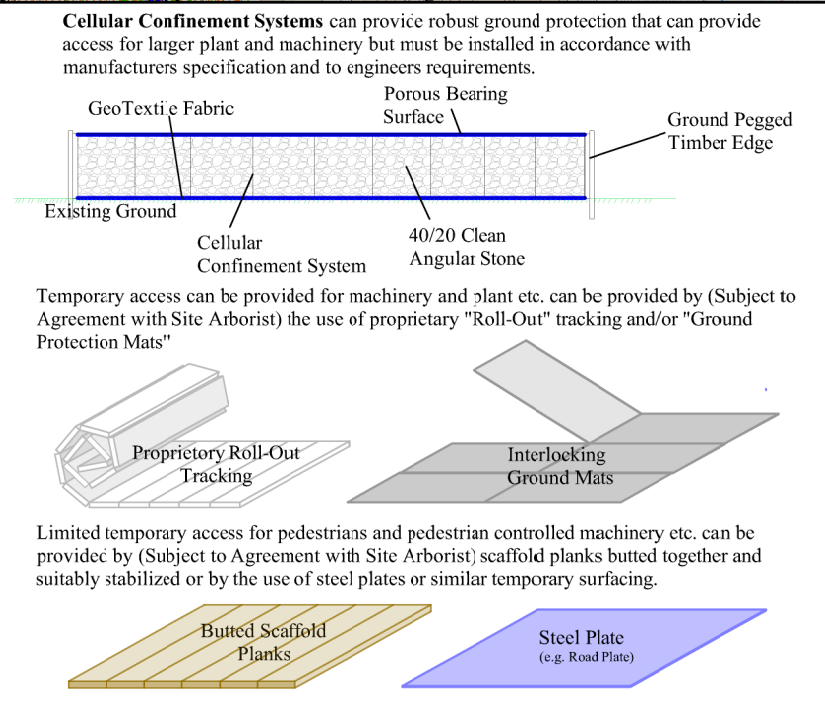


Scaffolding (and Extended Work Space) Within Protection Zones

Cellular Confinement Systems can provide robust ground protection that can provide access for larger plant and machinery but must be installed in accordance with manufacturers specification and to engineers requirements.

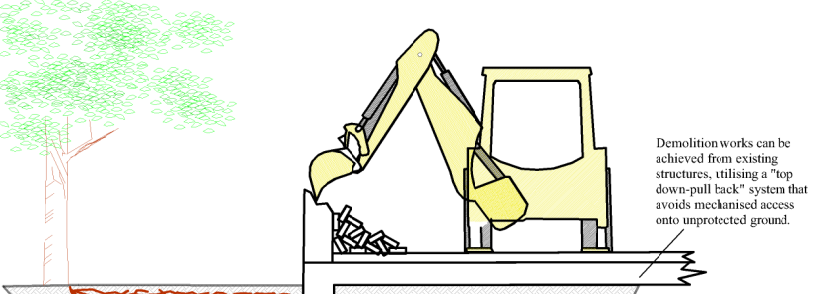

Examples of Ground Protection Systems

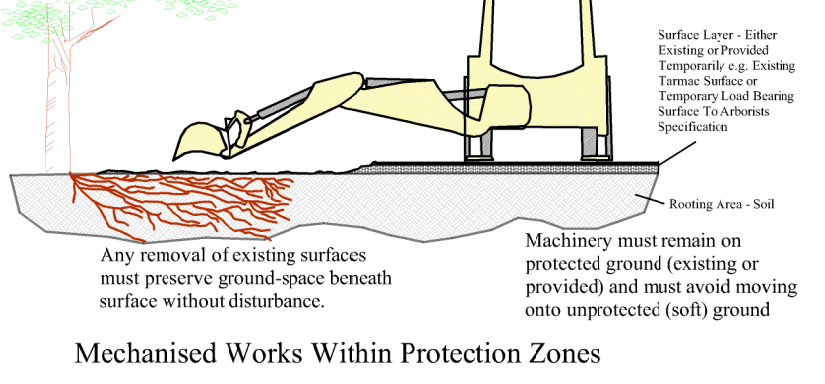


Mechanised Works Within Protection Zones



Ashgrove House
26 Foxrock Court
Dublin 18
D18 R2K1


Mob. 086-3819011
e-mail - thetreefile@eircom.net

Graphic Representation of Tree Form, balance and Protection Zone

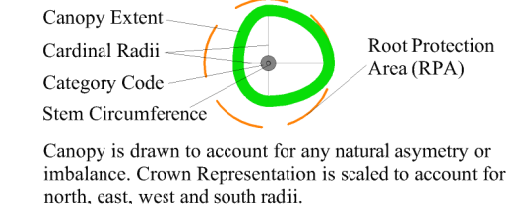


Graphic Representation of Tree Form, balance and Protection Zone

Tree Quality (Categorisation)

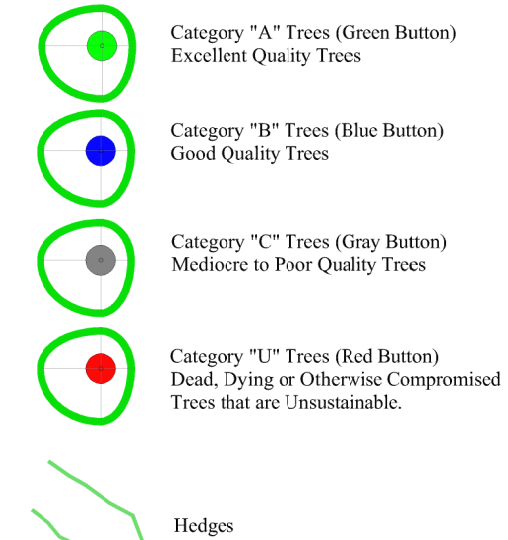

Tree Quality (Categorisation)

Graphic Representation of Tree Protection Measures

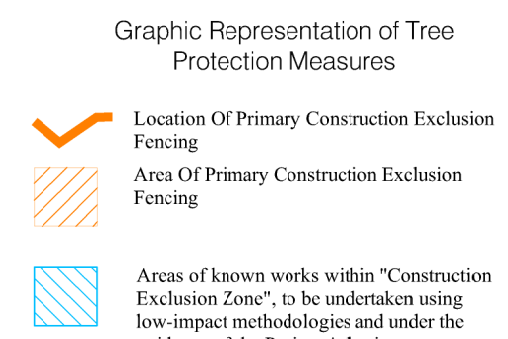

Graphic Representation of Tree Protection Measures

This Drawing Must Be Read in Conjunction with the "Arboricultural Method Statement" at "Appendix 1" of the Associated Arboricultural Report

