

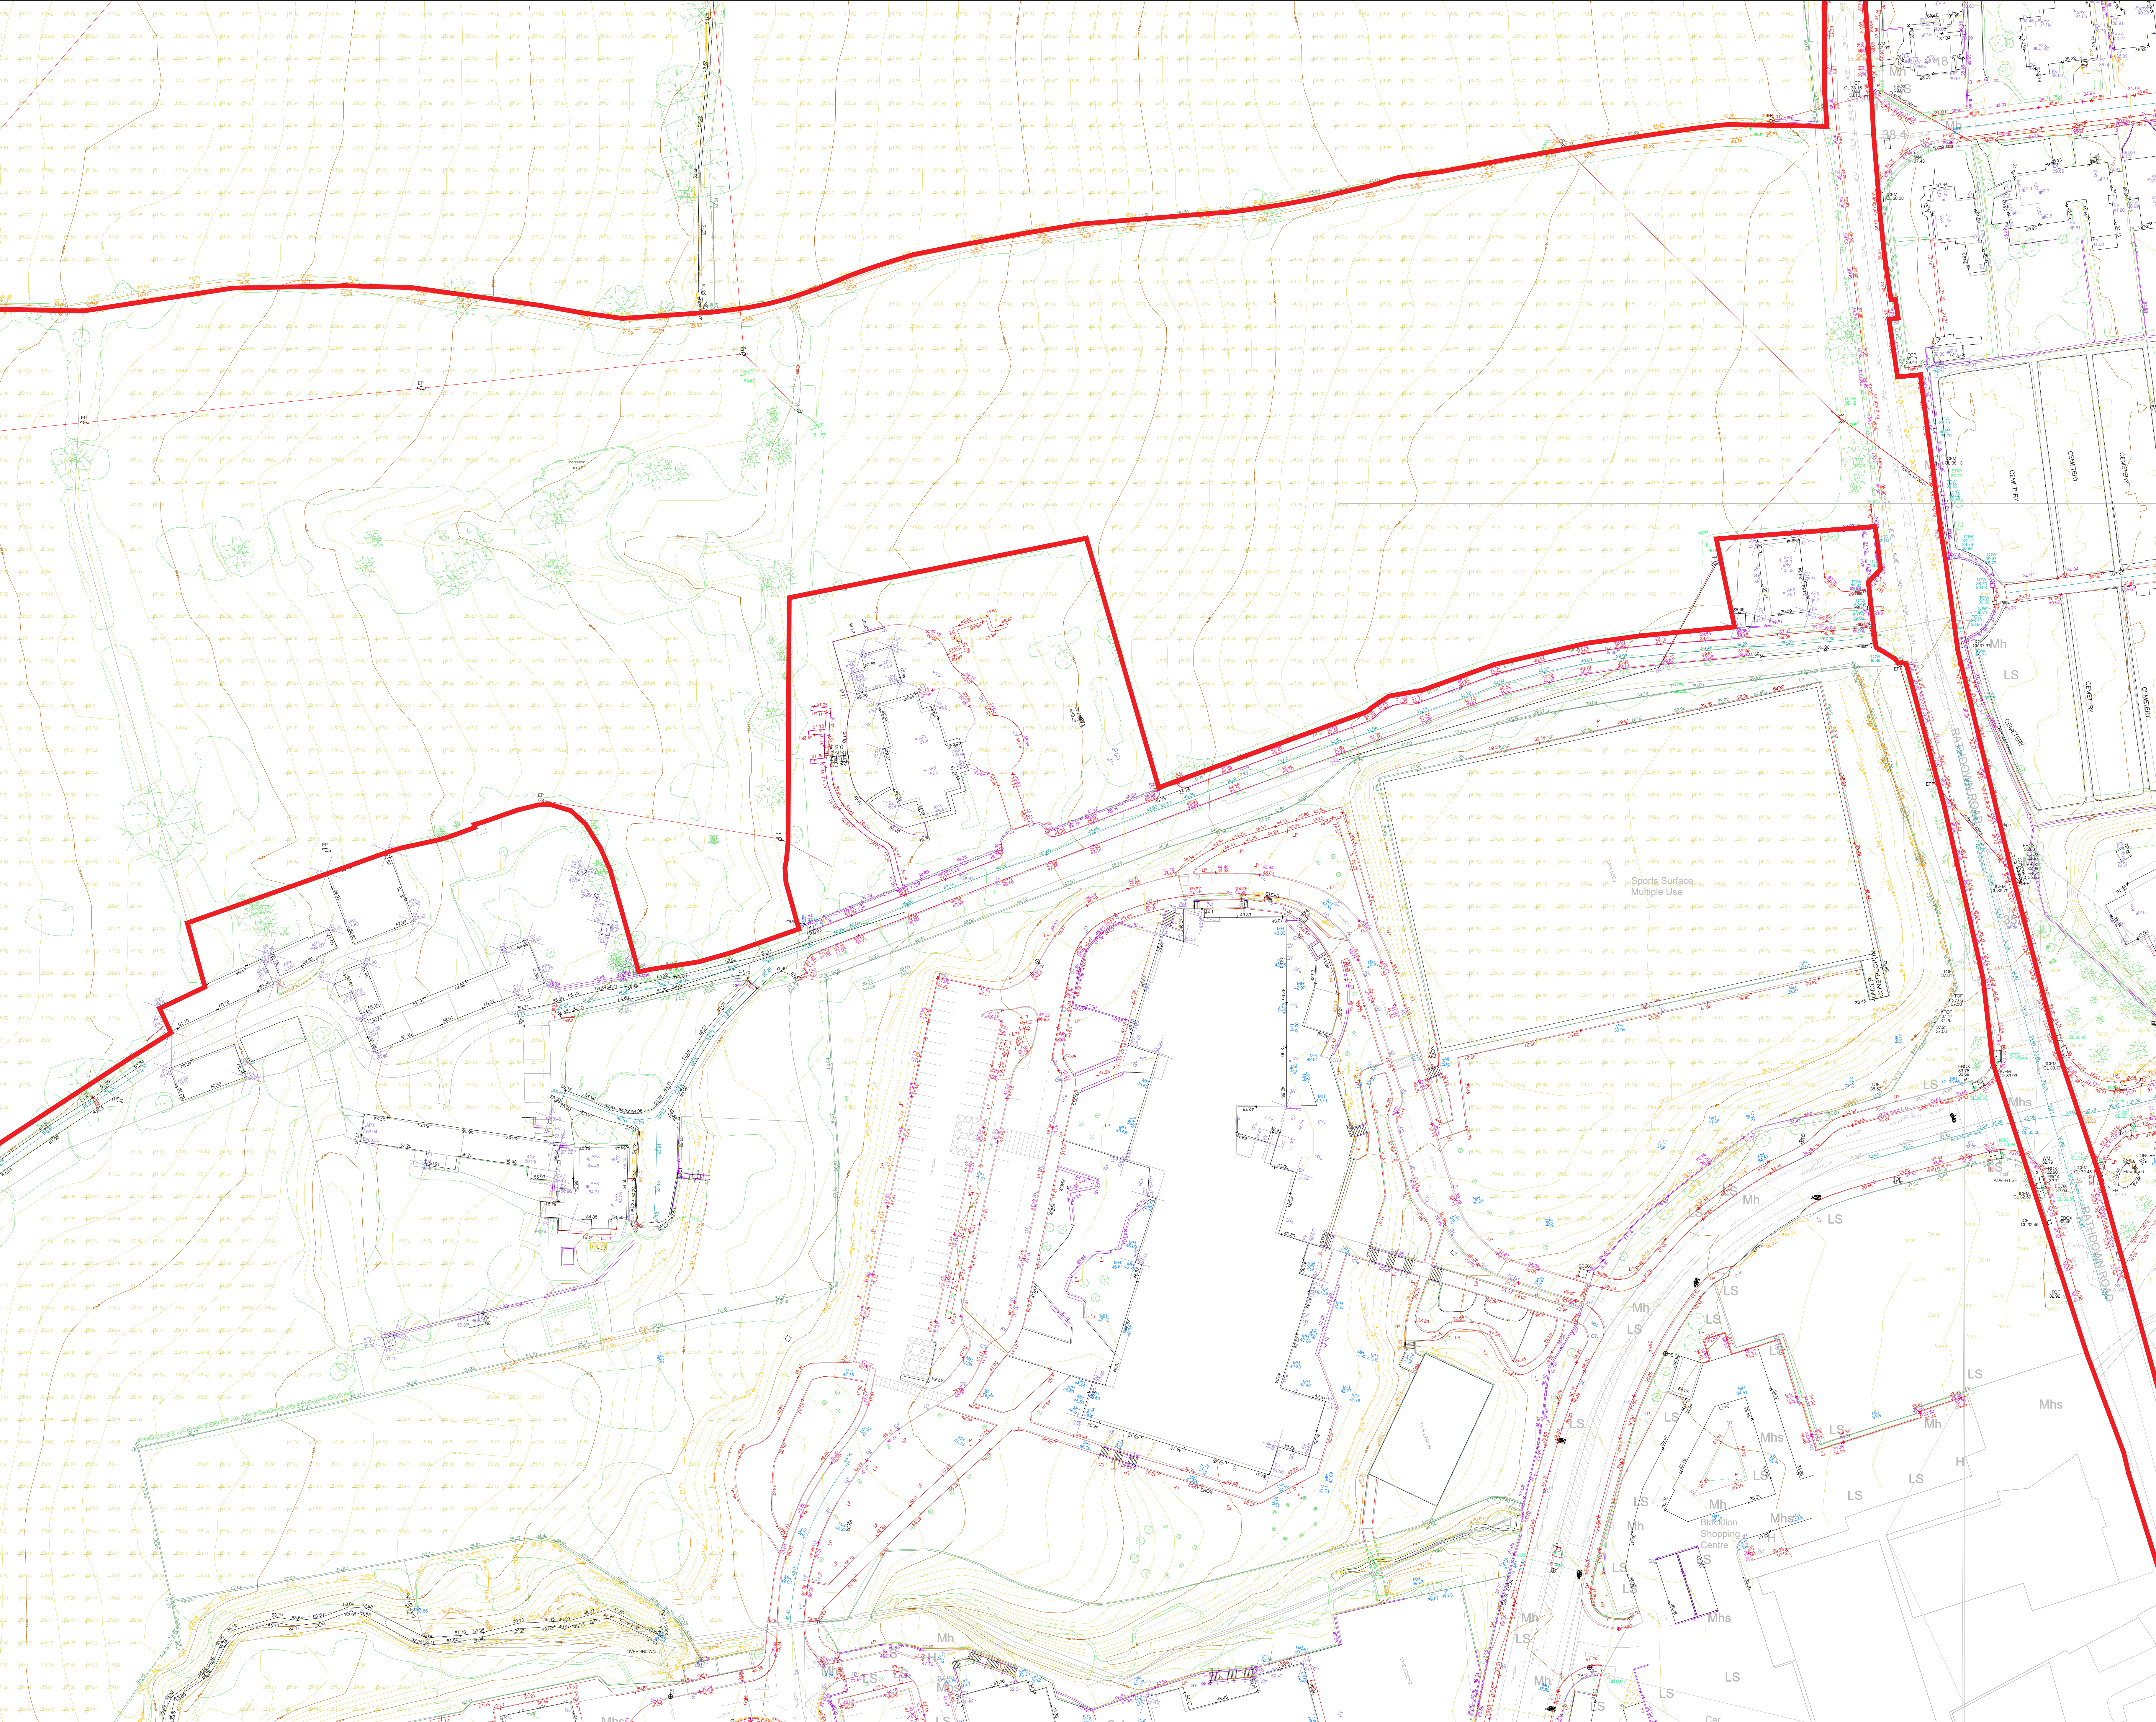


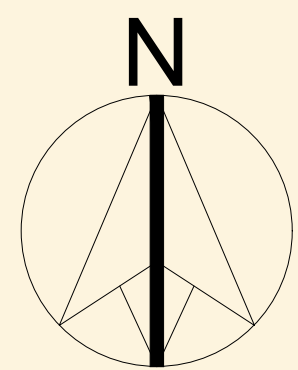

GENERAL NOTES

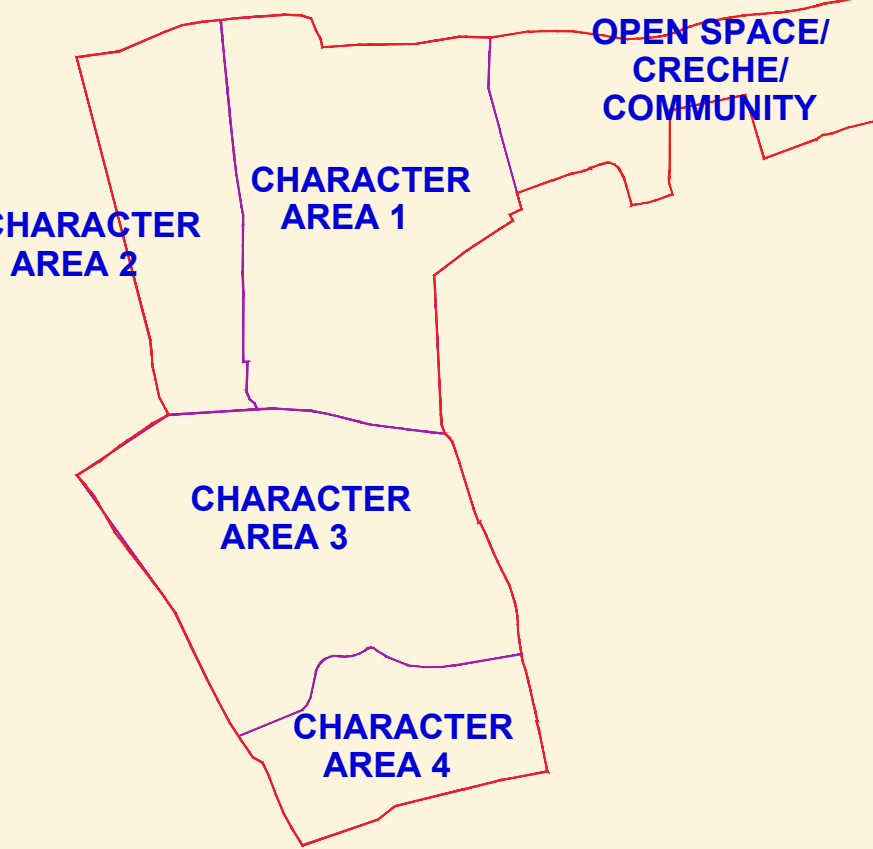

KEY TO DWELLING REFERENCES

- DWELLING TYPE
STREET NUMBER 3118 DWELLING NUMBER
- 2 BEDROOM OWN DOOR UNIT
3 BEDROOM OWN DOOR DUPLEX
3 BEDROOM HOUSE
4 BEDROOM HOUSE
- ##m² AREA OF INDIVIDUAL PRIVATE REAR GARDENS TO HOUSES

EXTENT OF PLANNING APPLICATION
CHARACTER AREA OUTLINE

THIS DRAWING TO BE READ IN CONJUNCTION WITH-
ARCHITECT'S DRAWINGS
CONSULTANT ENGINEER'S DRAWINGS AND SPECIFICATIONS
LANDSCAPE ARCHITECT'S DRAWINGS AND SPECIFICATIONS

O.S.I. MAP REFS
1:1,000 | 3674-06
1:1,000 | 3674-11
1:2,500 | 3673-B

Reproduced under Licence No. AR 0050120
Copyright Ordnance Survey Ireland/ Suirbhíreacht Ordánis Éireann

NOTES:
DO NOT SCALE FROM
DRAWINGS WORK TO
FIGURED DIMENSIONS
ONLY. ARCHITECT TO
BE NOTIFIED OF ALL
DISCREPANCIES.

SHD STAGE 3

REVISIONS		No.
DATE	DESCRIPTION	



PROJECT TITLE Coolagad, Greystones	DATE MAR '22	DRAWN BY PMCH
DRAWING TITLE Existing Site Survey - Sheet 01	SCALE 1:5000/360	REVISIONS -
1 Grafton Street, Dublin 8, D08 A8P7 Ireland Tel: 01-4789700 Fax: 01-4789711 E: info@mcorm.com W: www.mcorm.com		
20005 PL02.1		