



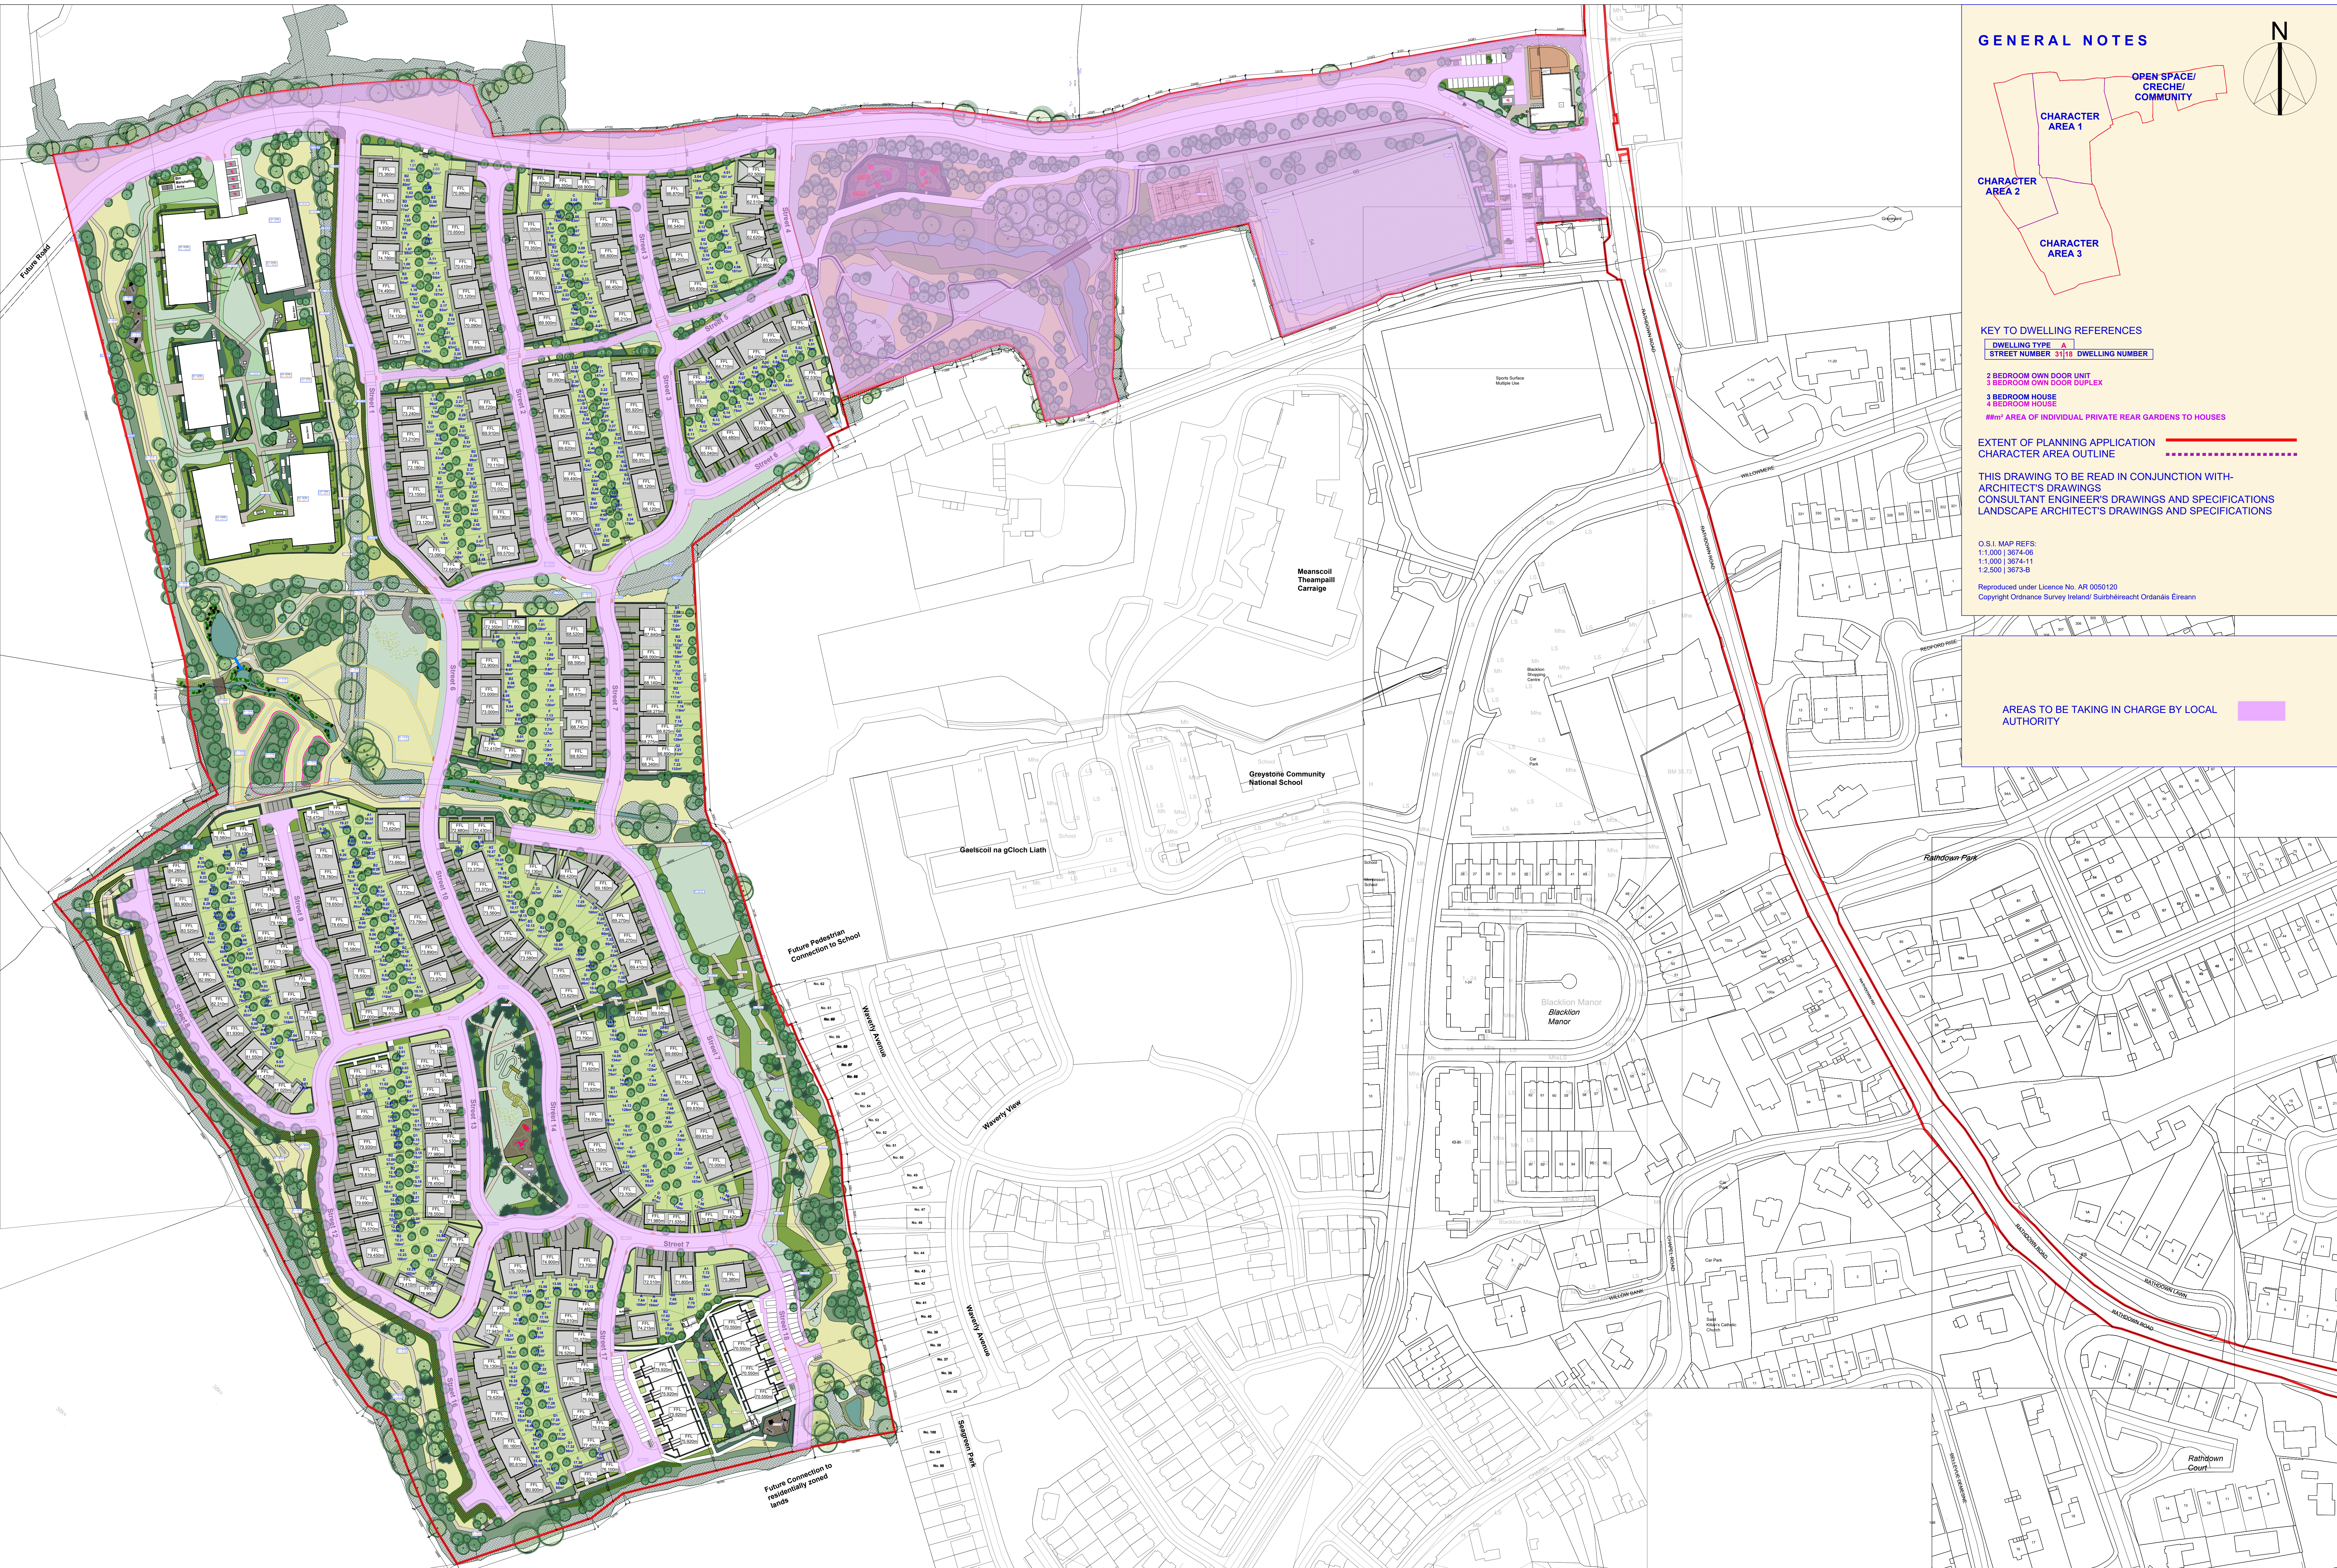

GENERAL NOTES

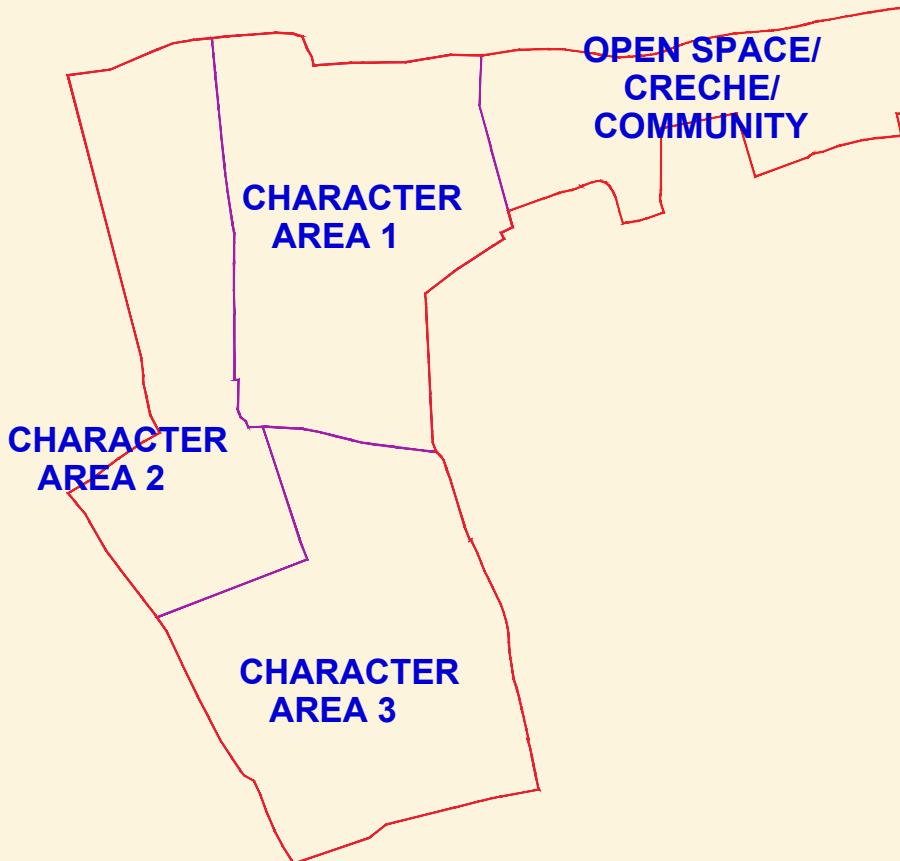

KEY TO DWELLING REFERENCES

- DWELLING TYPE: 1, 2, 3, 4
- STREET NUMBER: 31/18
- DWELLING NUMBER: 1, 2, 3, 4
- 2 BEDROOM OWN DOOR UNIT
- 2 BEDROOM OWN DOOR DUPLEX
- 3 BEDROOM HOUSE
- 4 BEDROOM HOUSE
- ##m² AREA OF INDIVIDUAL PRIVATE REAR GARDENS TO HOUSES

EXTENT OF PLANNING APPLICATION

CHARACTER AREA OUTLINE

THIS DRAWING TO BE READ IN CONJUNCTION WITH:  
ARCHITECT'S DRAWINGS  
CONSULTANT ENGINEER'S DRAWINGS AND SPECIFICATIONS  
LANDSCAPE ARCHITECT'S DRAWINGS AND SPECIFICATIONS

O.S.I. MAP REFS:  
1:1,000 | 3674-06  
1:1,000 | 3674-11  
1:2,500 | 3673-B  
Reproduced under Licence No. AR 0050120  
Copyright Ordnance Survey Ireland/ Suirbhreacht Ordánais Éireann

AREAS TO BE TAKING IN CHARGE BY LOCAL AUTHORITY

NOTES:

DO NOT SCALE FROM DRAWINGS. WORK TO FIGURED DIMENSIONS ONLY. ARCHITECT TO BE NOTIFIED OF ALL DISCREPANCIES.

| REVISIONS |             | No. |
|-----------|-------------|-----|
| DATE      | DESCRIPTION |     |
|           |             |     |
|           |             |     |
MCO  
MCCORMACK & CO  
ARCHITECTS

PROJECT TITLE  
**Coolagad, Greystones**

DRAWING TITLE  
**Site Layout Plan**

Taken in Charge

1 Grafton Street, Dublin 1, D01 A5P7 Ireland  
Tel: 01-4792070 Fax: 01-4792171 E-Mail: arch@mccormack.com

DATE  
MAR '22

DRAWN BY  
PACN

SCALE  
1:1000@A3

REVISIONS  
2005 PL09