


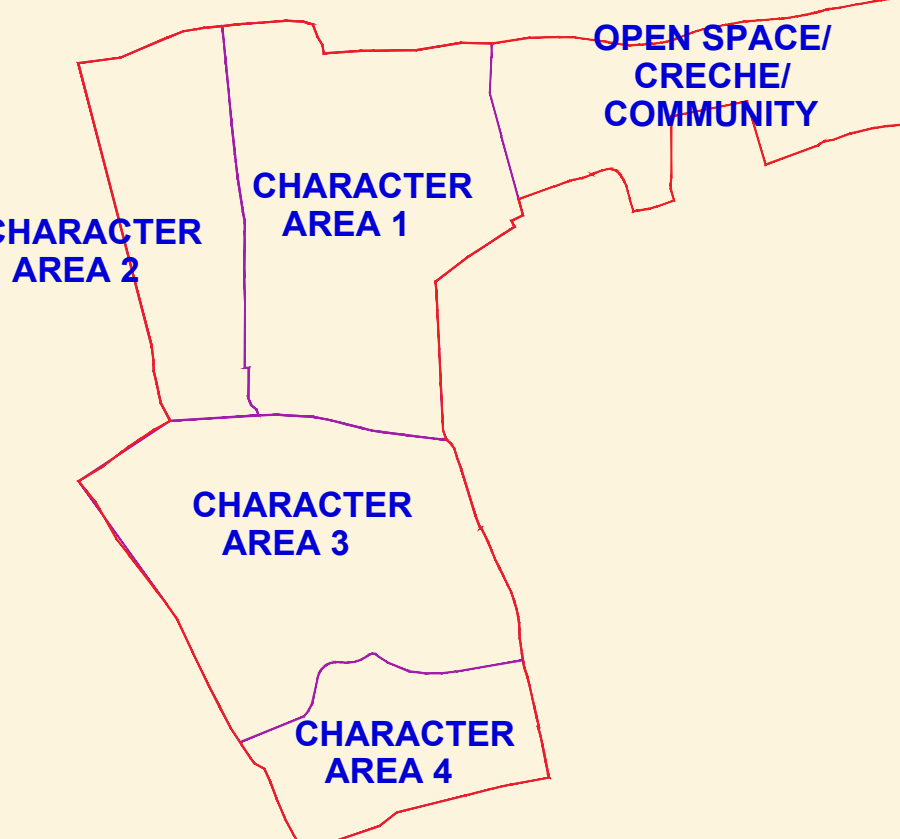

GENERAL NOTES



EXTENT OF PLANNING APPLICATION

CHARACTER AREA OUTLINE
THIS DRAWING TO BE READ IN CONJUNCTION WITH:
ARCHITECT'S DRAWINGS
CONSULTANT ENGINEER'S DRAWINGS AND SPECIFICATIONS
LANDSCAPE ARCHITECT'S DRAWINGS AND SPECIFICATIONS

O.S.I. MAP REFS:
1:1,000 / 3674-06
1:1,000 / 3674-11
1:2,500 / 3673-B
Reproduced under Licence No. AR 0050120
Copyright Ordnance Survey Ireland / Suirbhreacht Ordánais Éireann

LEGEND

- 1 BED APARTMENT
- 2 BED APARTMENT
- 3 BED APARTMENT
- DUAL ASPECT UNIT

BASEMENT:
Car Parking: 206 spaces
(6 accessible spaces included)
and 5 Accessible spaces on
the surface

Motorbikes: 16 spaces

Bicycle spaces: 510
Bin Stores:
17No. 1100lt Bins
(Dry-Mixed Recyclables)

12No. 1100lt Bins
(Municipal Waste)

12No. 660lt Bins (Food waste)

NOTES:

DO NOT SCALE FROM
DRAWINGS. WORK TO
DIMENSIONS ONLY. ARCHITECT TO
BE NOTIFIED OF ALL
DISCREPANCIES.

SHD STAGE 3

REVISIONS		No.
DATE	DESCRIPTION	

 MCOORM MCOORM GROUP ARCHITECTS	PROJECT TITLE		DATE	MARKET
	Coolagad, Greystones		MAR '22	LOM/OP
	Apartment Blocks A-C		SCALE	1:200@A3
	Lower & Upper Ground Floor		20005	PLA0C