

GENERAL NOTES


THIS DRAWING TO BE READ IN CONJUNCTION WITH
ARCHITECT'S DRAWINGS, AND CONSULTANT ENGINEER'S
DRAWINGS AND SPECIFICATIONS.

LEGEND

-  EXISTING GROUND LINE
 PROPOSED GROUND LINE
 GROUND SECTION

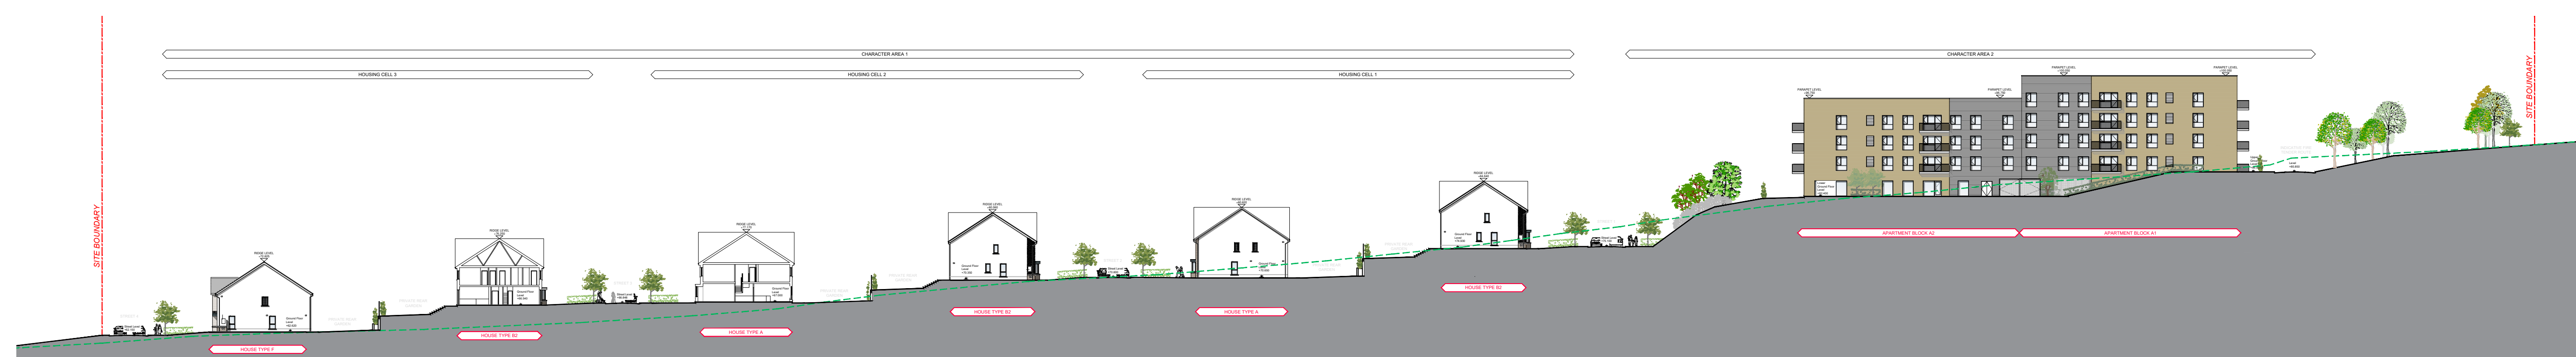

OVERALL SECTION A-A - CHARACTER AREA 1-2
Scale 1:500

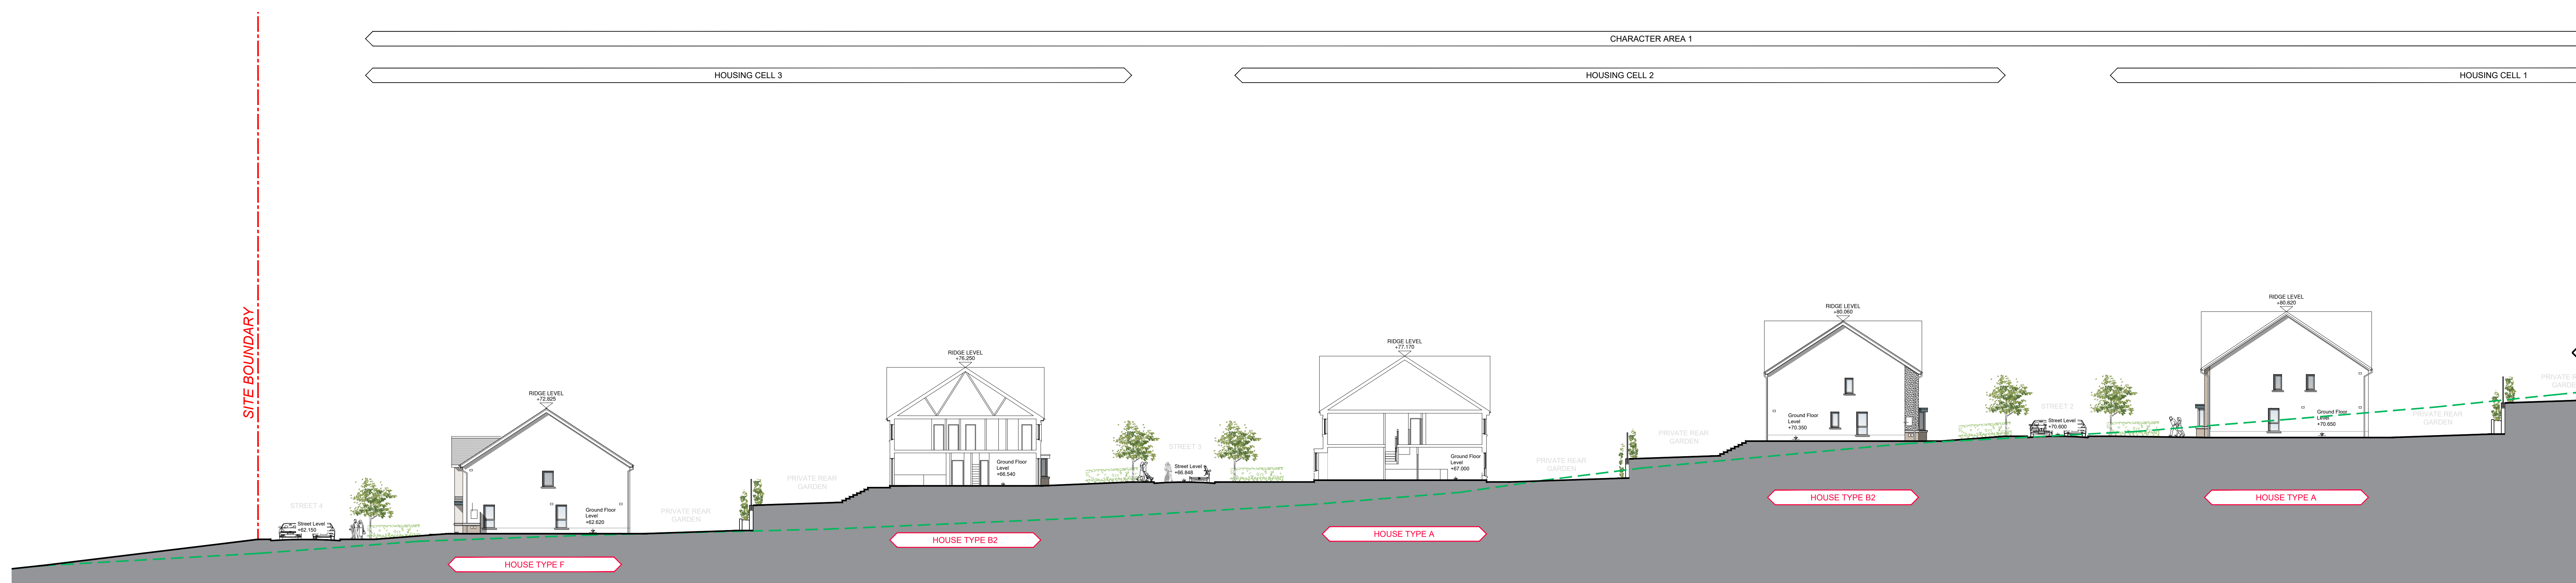

SECTION A-A (PART 1) - CHARACTER AREA 1
Scale 1:200




SECTION A-A (PART 2) - CHARACTER AREA 1-2
Scale 1:200

NOTES:

DO NOT SCALE FROM
DRAWINGS. WORK TO
FIGURED DIMENSIONS
ONLY. ARCHITECT TO
BE NOTIFIED OF ALL
DISCREPANCIES.

SHD STAGE 3

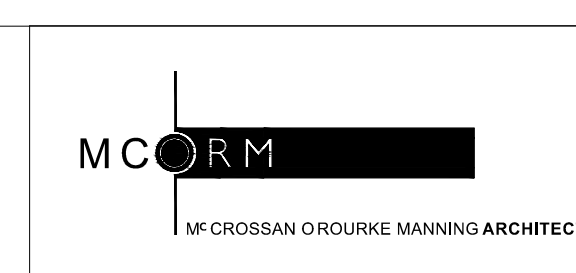[illegible]

PROJECT TITLE: Coolagad, Greystones	DATE: MAR '22	DRAWN BY: LQMD-D
DRAWING TITLE: Contextual Site Section A-A	SCALE: 1:200/1:500	REVISION: -
1 Grandham Street, Dublin 8, D08 A697 Ireland		JOB NO: 20005
		DRAWING NO: PL500