




OVERALL SECTION D-D - CHARACTER AREA 3
Scale 1:500

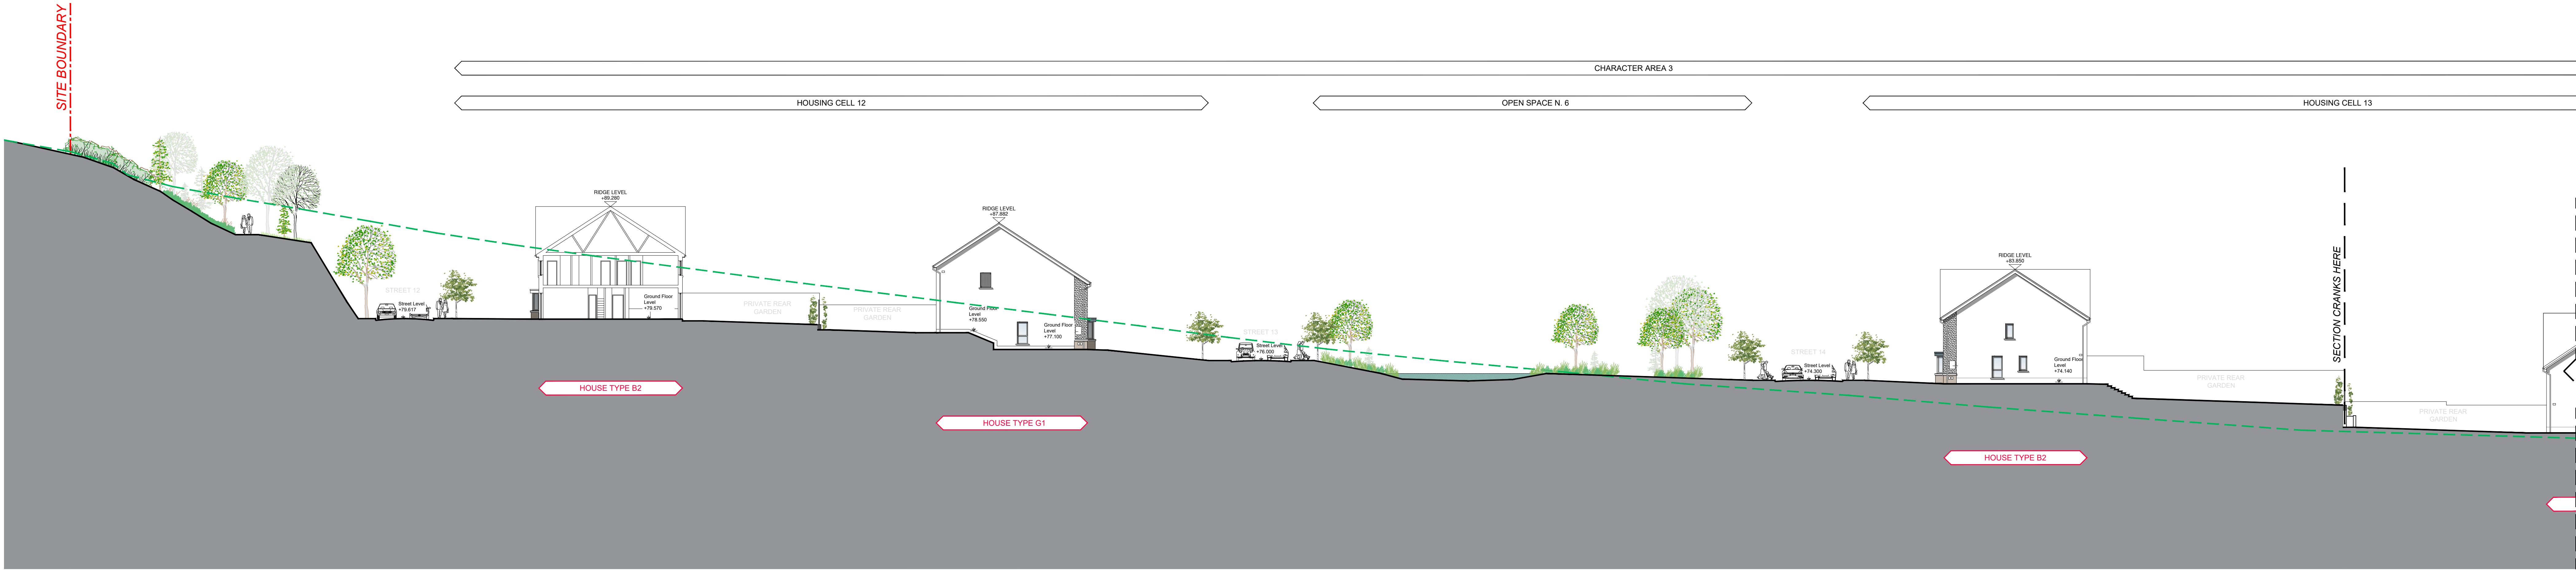

SECTION D-D (PART 1) - CHARACTER AREA 3
Scale 1:200



SECTION D-D (PART 2) - CHARACTER AREA 3
Scale 1:200

GENERAL NOTES

THIS DRAWING TO BE READ IN CONJUNCTION WITH ARCHITECT'S DRAWINGS, AND CONSULTANT ENGINEER'S DRAWINGS AND SPECIFICATIONS.

LEGEND

- EXISTING GROUND LINE
- PROPOSED GROUND LINE
- GROUND SECTION



NOTES:

DO NOT SCALE FROM DRAWINGS. WORK TO FIGURED DIMENSIONS ONLY. ARCHITECT TO BE NOTIFIED OF ALL DISCREPANCIES.

SHD STAGE 3

REVISIONS		No.
DATE	DESCRIPTION	



PROJECT TITLE	DATE	DRAWN BY
Coolagad, Greystones	MAR '22	LMD-DG
DRAWING TITLE	SCALE	REVISION
Contextual Site Section D-D	1:200 (1:500)	-
DWG NO.	20005	PL503