




GENERAL NOTES


THIS DRAWING TO BE READ IN CONJUNCTION WITH ARCHITECT'S DRAWINGS, AND CONSULTANT ENGINEER'S DRAWINGS AND SPECIFICATIONS.

LEGEND


- EXISTING GROUND LINE
- PROPOSED GROUND LINE
- GROUND SECTION

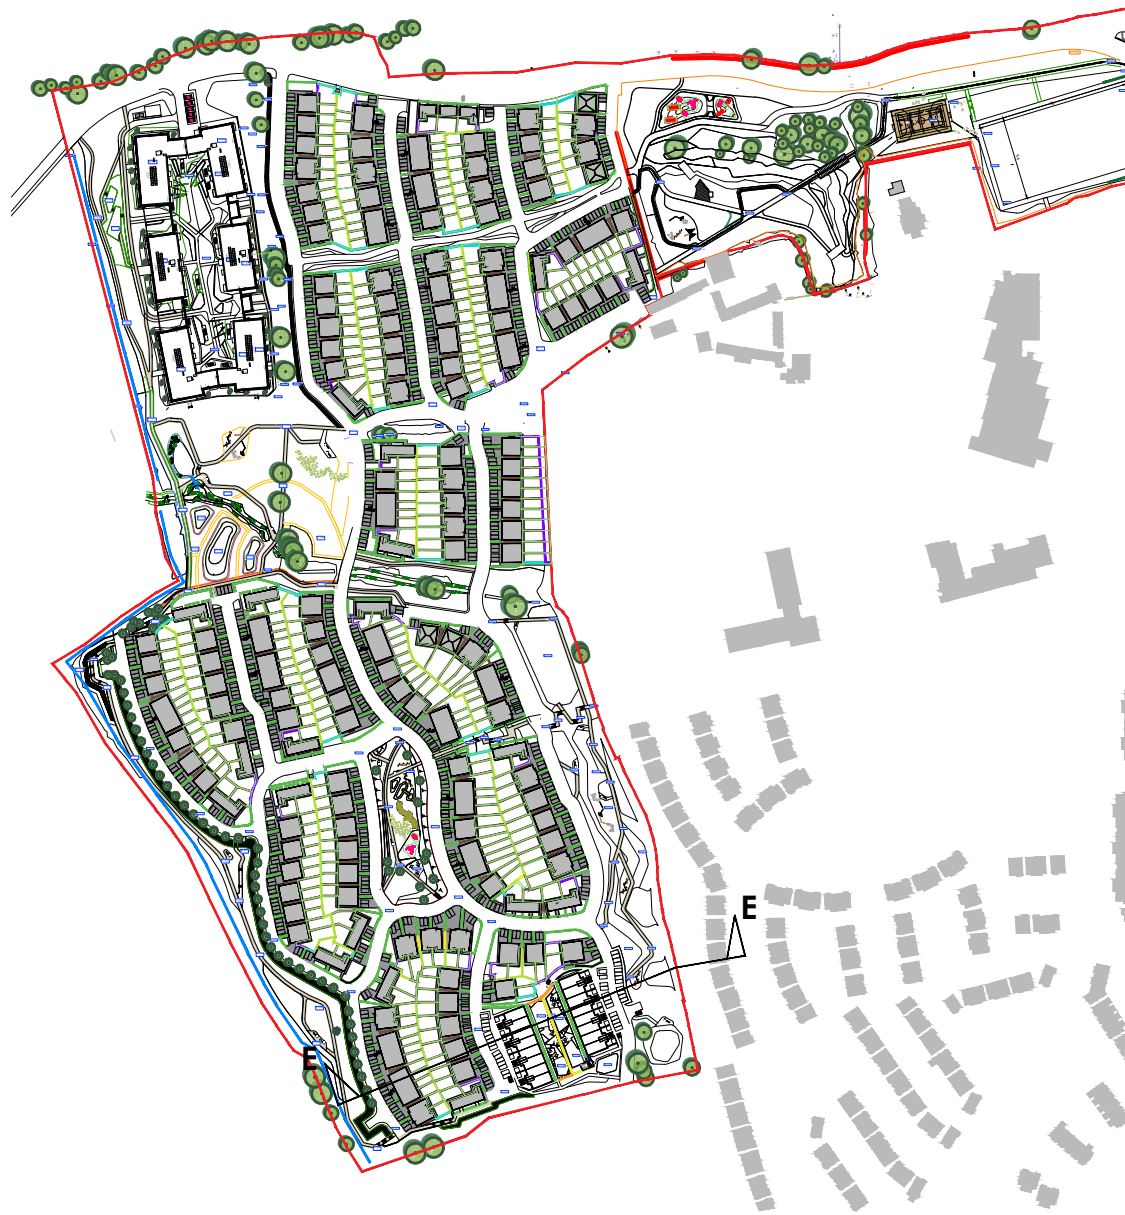

OVERALL SECTION E-E - CHARACTER AREA 4
Scale 1:500

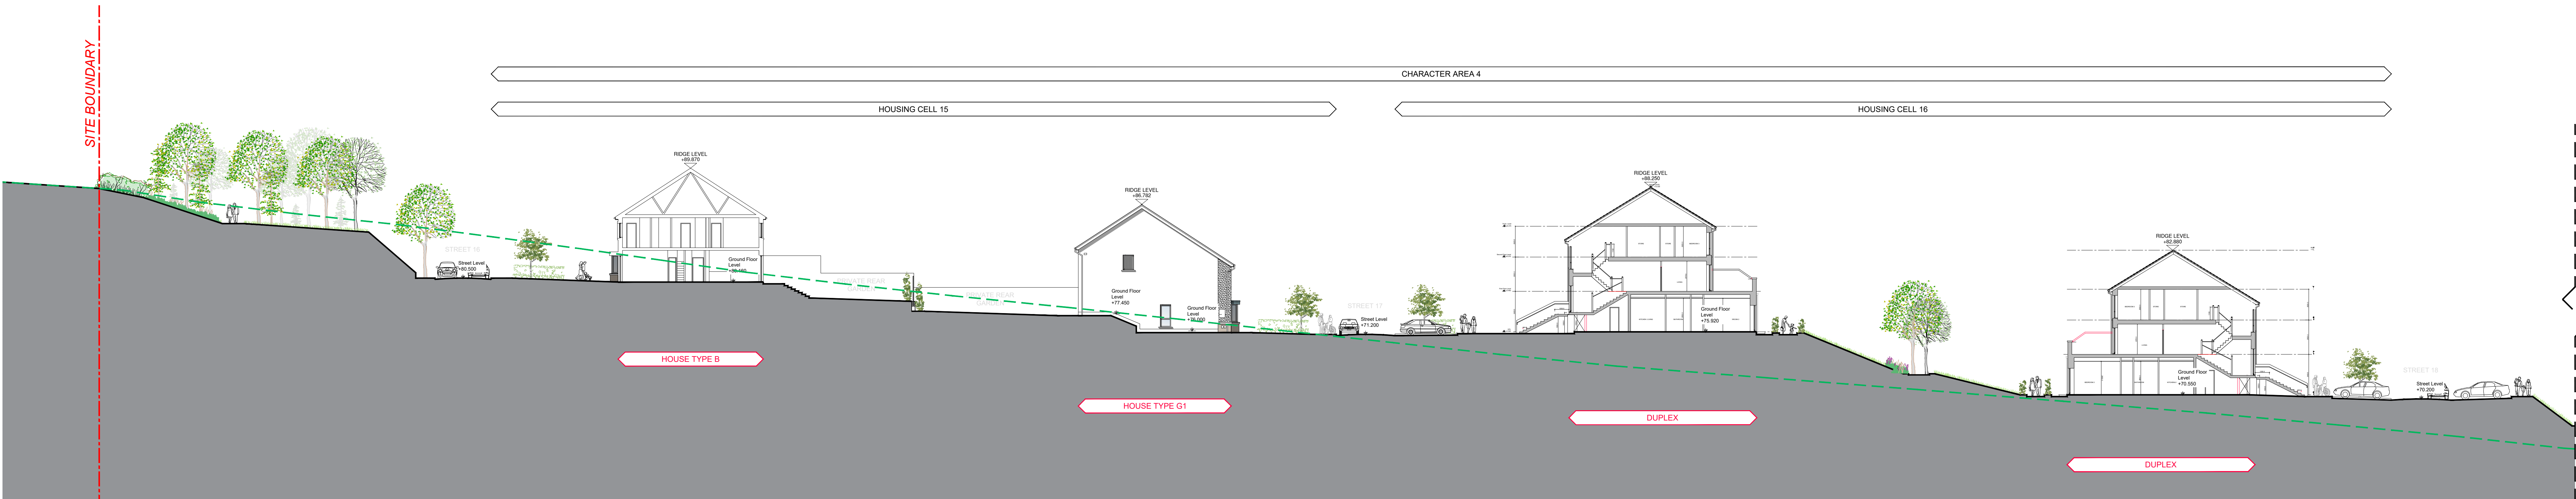

SECTION E-E (PART 1) - CHARACTER AREA 4
Scale 1:200

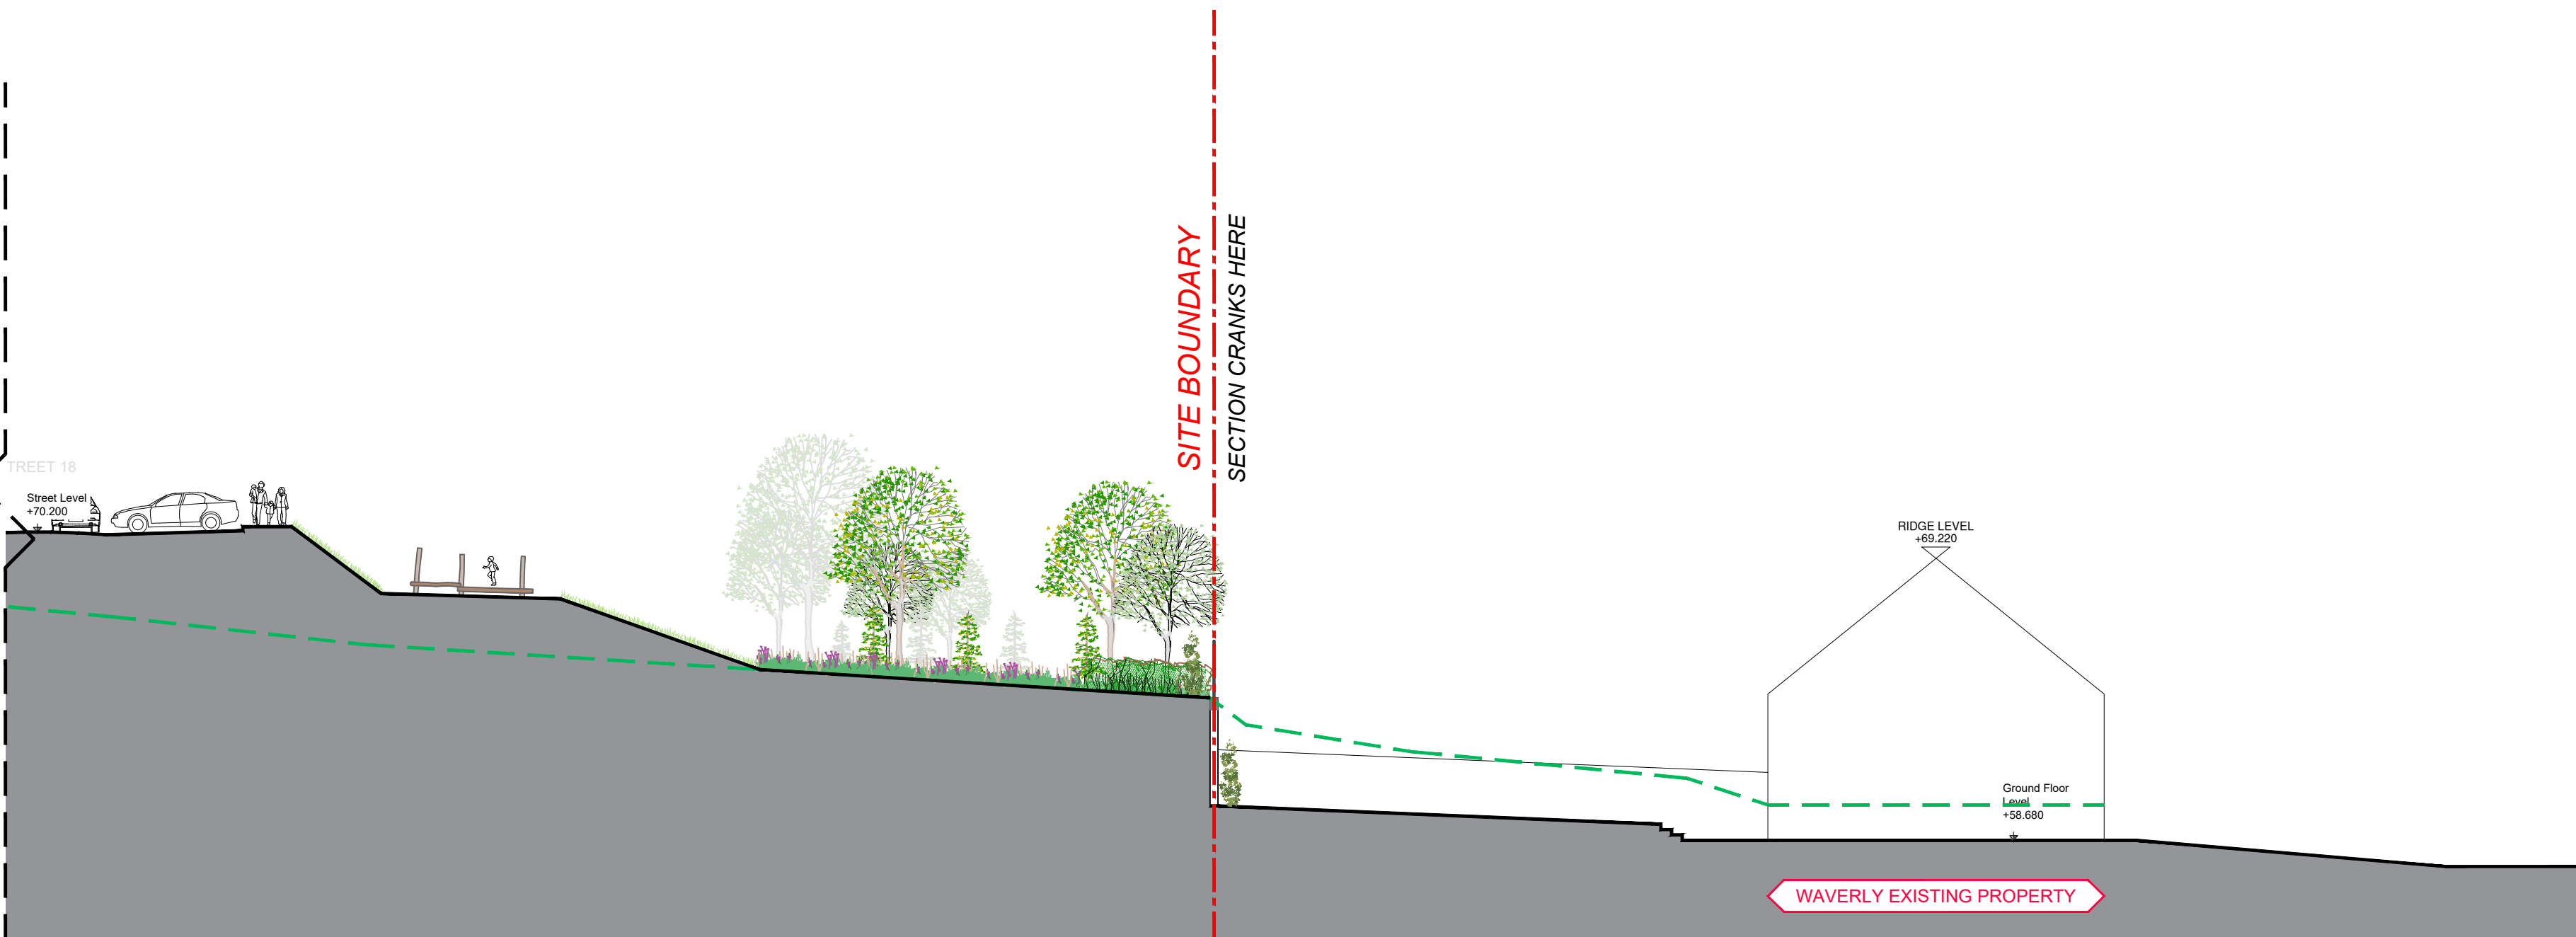

SECTION E-E (PART 2) - CHARACTER AREA 4
Scale 1:200

NOTES:
DO NOT SCALE FROM
DRAWINGS. WORK TO
FIGURED DIMENSIONS
ONLY. ARCHITECT TO
BE NOTIFIED OF ALL
DISCREPANCIES.

SHD STAGE 3

REVISIONS		No.
DATE	DESCRIPTION	



PROJECT TITLE: Coolagad, Greystones	DATE: MAR '22	DRAWN BY: LOMD-DG
DRAWING TITLE: Contextual Site Section E-E	SCALE: 1:200/1:500	REVISION: -
1 Grafton Street, Dublin 1, D04 A8P7 Ireland Tel: 01-4798700 Fax: 01-4798711 E-Mail: info@mcm.com	20005	PL504