


SECTION F-F - CHARACTER AREA 2 + 1
Scale 1:500



SECTION F-F (PART 1) - CHARACTER AREA 2 + 1
Scale 1:200

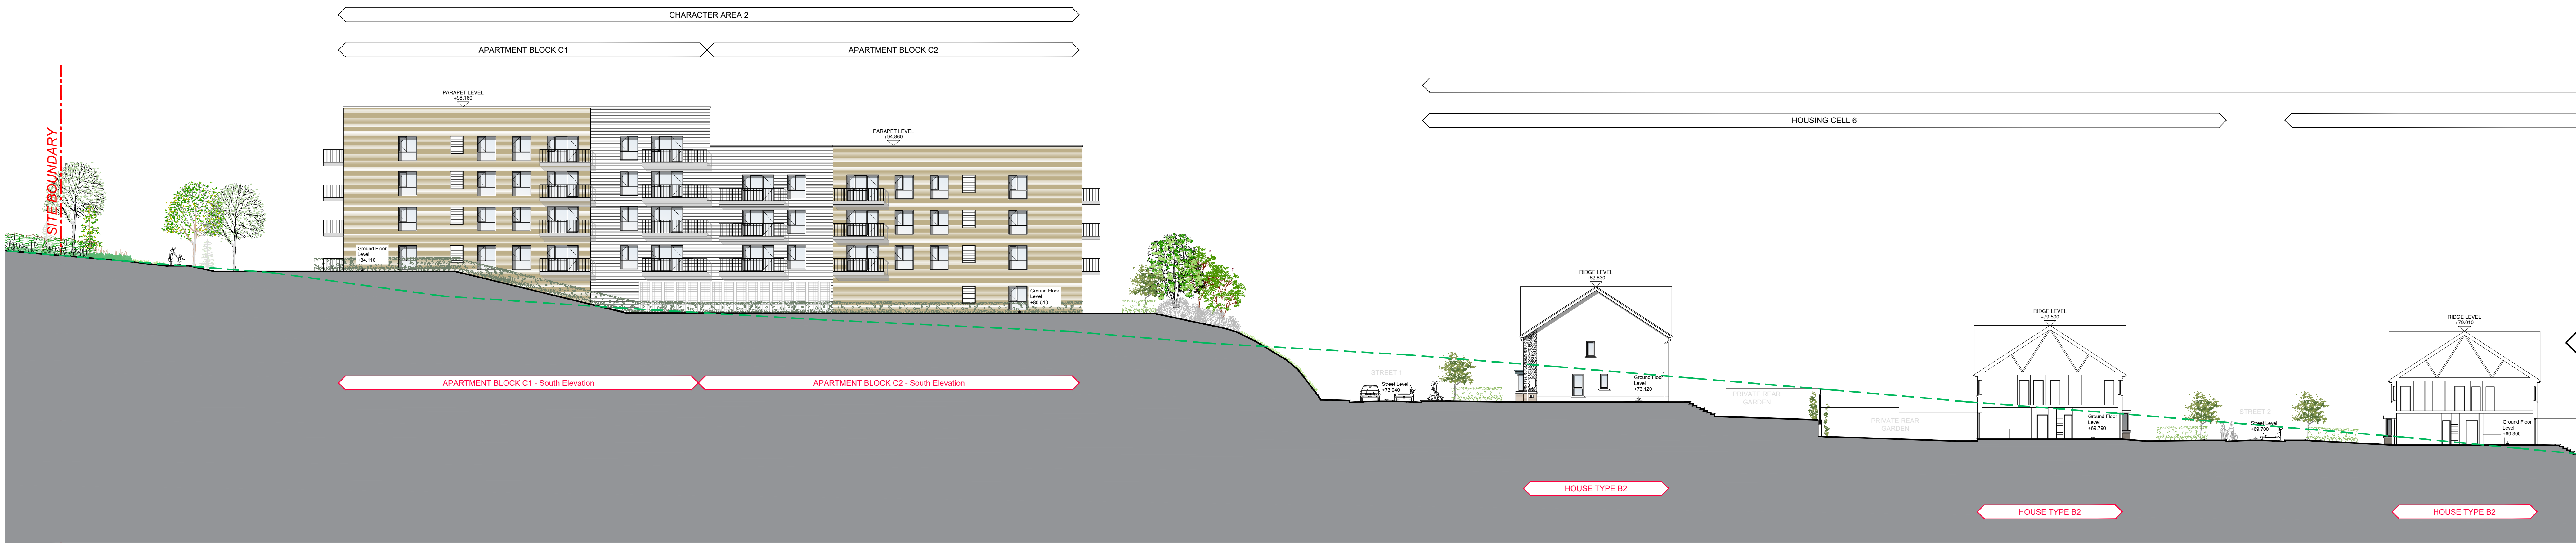

SECTION F-F (PART 2) - CHARACTER AREA 1
Scale 1:200

GENERAL NOTES

THIS DRAWING TO BE READ IN CONJUNCTION WITH ARCHITECT'S DRAWINGS, AND CONSULTANT ENGINEER'S DRAWINGS AND SPECIFICATIONS.

LEGEND

- EXISTING GROUND LINE
- PROPOSED GROUND LINE
- GROUND SECTION




NOTES:

DO NOT SCALE FROM DRAWINGS. WORK TO FIGURED DIMENSIONS ONLY. ARCHITECT TO BE NOTIFIED OF ALL DISCREPANCIES.

SHD STAGE 3

REVISIONS		No.
DATE	DESCRIPTION	

 MCORMICK ARCHITECTS	PROJECT TITLE: Coolagad, Greystones	DATE: MAR '22	DRAWN BY: LQMD-DG
	DRAWING TITLE: Contextual Site Section F-F	SCALE: 1:200/1:500	REVISION: -
	1 Greenham Street, Dublin 1, D04 A8P7 Ireland Tel: 01-4798700 Fax: 01-4798711 E-Mail: arch@mcormick.com		
		20005	PL505