


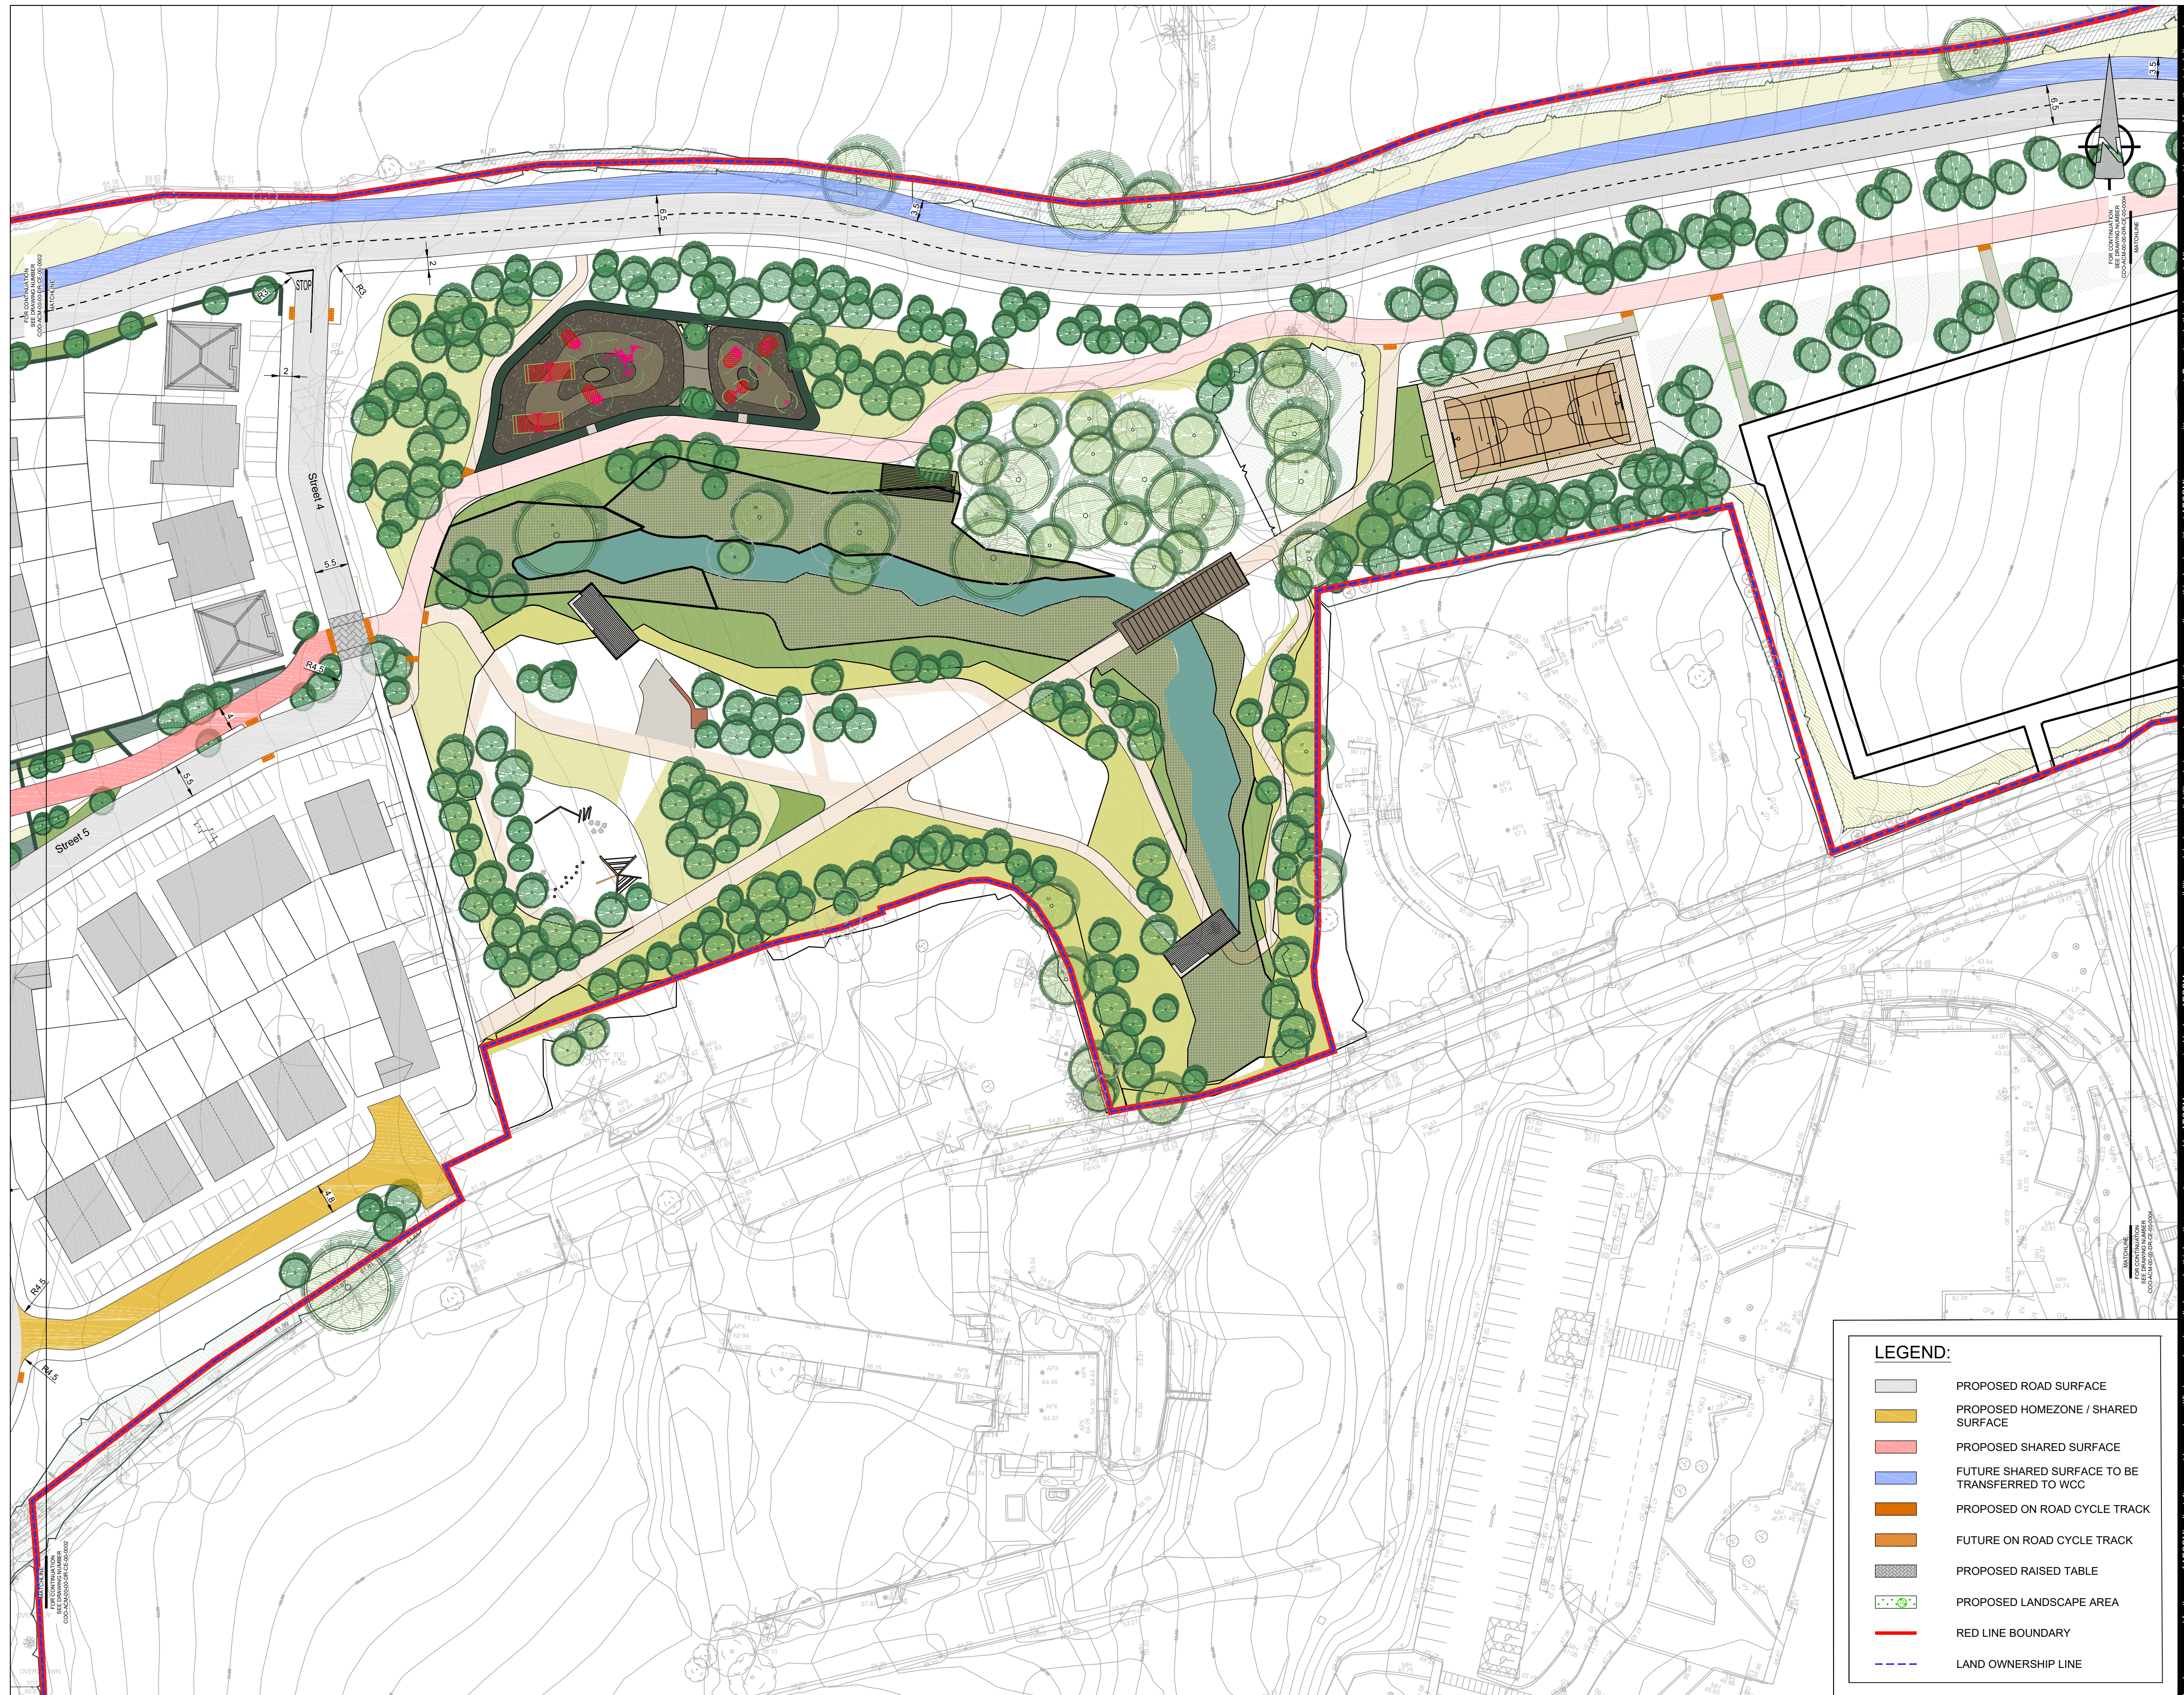

A PROPOSED GENERAL ARRANGEMENT - SHEET 2 OF 5

0003

Scale: 1:500

ORDNANCE SURVEY IRELAND LICENCE NO CYAL50217544
©ORDNANCE SURVEY IRELAND / GOVERNMENT OF IRELAND

AECOM

PROJECT

PROPOSED RESIDENTIAL
DEVELOPMENT AT
COOLAGAD, GREYSTONES,
CO. WICKLOW

CLIENT

CAIRN HOMES PROPERTIES
LIMITED


CONSULTANT

AECOM
4th Floor Adelphi Plaza,
George's Street Upper,
Dun Laoghaire,
Co Dublin
Tel: +353 (0)1 696 6220
www.aecom.com

NOTES

1. THIS DRAWING IS TO BE READ IN CONJUNCTION WITH ALL OTHER RELEVANT ARCHITECTURAL AND ENGINEERING DRAWINGS, ANY DISCREPANCIES, ERRORS OR OMISSIONS TO BE BROUGHT TO THE ATTENTION OF THE DESIGNER.
2. ALL DIMENSIONS TO BE CHECKED BY THE CONTRACTOR ON SITE PRIOR TO COMMENCEMENT OF WORKS.
3. AECOM LIMITED TO BE INFORMED BY THE CONTRACTOR OF ANY DISCREPANCIES PRIOR TO THE COMMENCEMENT OF WORKS ON SITE.
4. DIMENSIONS OF ALL BOUNDARIES AND ADJOINING ROADS TO BE CHECKED ON SITE PRIOR TO COMMENCEMENT OF WORKS.
5. FOR DETAILED LANDSCAPING LAYOUT AND SPECIFICATIONS PLEASE REFER TO ARCHITECT LANDSCAPING DRAWINGS.

KEY

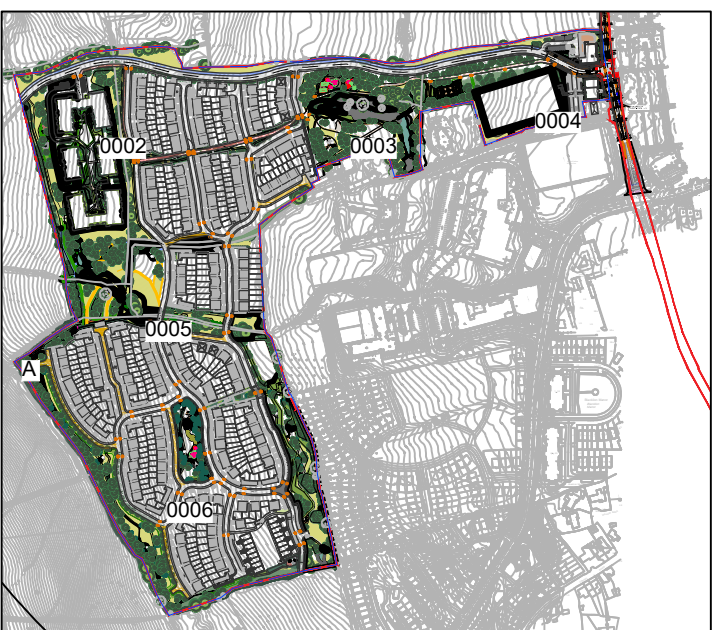

ISSUE/REVISION

0	11.03.2022	ISSUED FOR PLANNING
I/R	DATE	DESCRIPTION

PROJECT NUMBER

60578132

SHEET TITLE

PROPOSED GENERAL
ARRANGEMENT
SHEET 2 OF 5

SHEET NUMBER

COO-ACM-00-00-DR-CE-00-0003