


ISO A1 594mm x 841mm
Approved: LS
Checked: MI
Drawn By: HB
Project Management Initials:
Last saved by: KARL MULLIGAN(2022.03.14) Last Plotted: 2022.03.14
Filename: \\T2.2\128\ALFSEHEAD\JBLIN\EDBL2\LEGACY\IEDBL2\FP001\DATA\DCS\PROJECTS\COO60641912_COOLAGAD\900_CAD_GIS\904_CE01_WIP_02_SHEETS\COO-ACM-00-00-DR-CE-00-0007.DWG

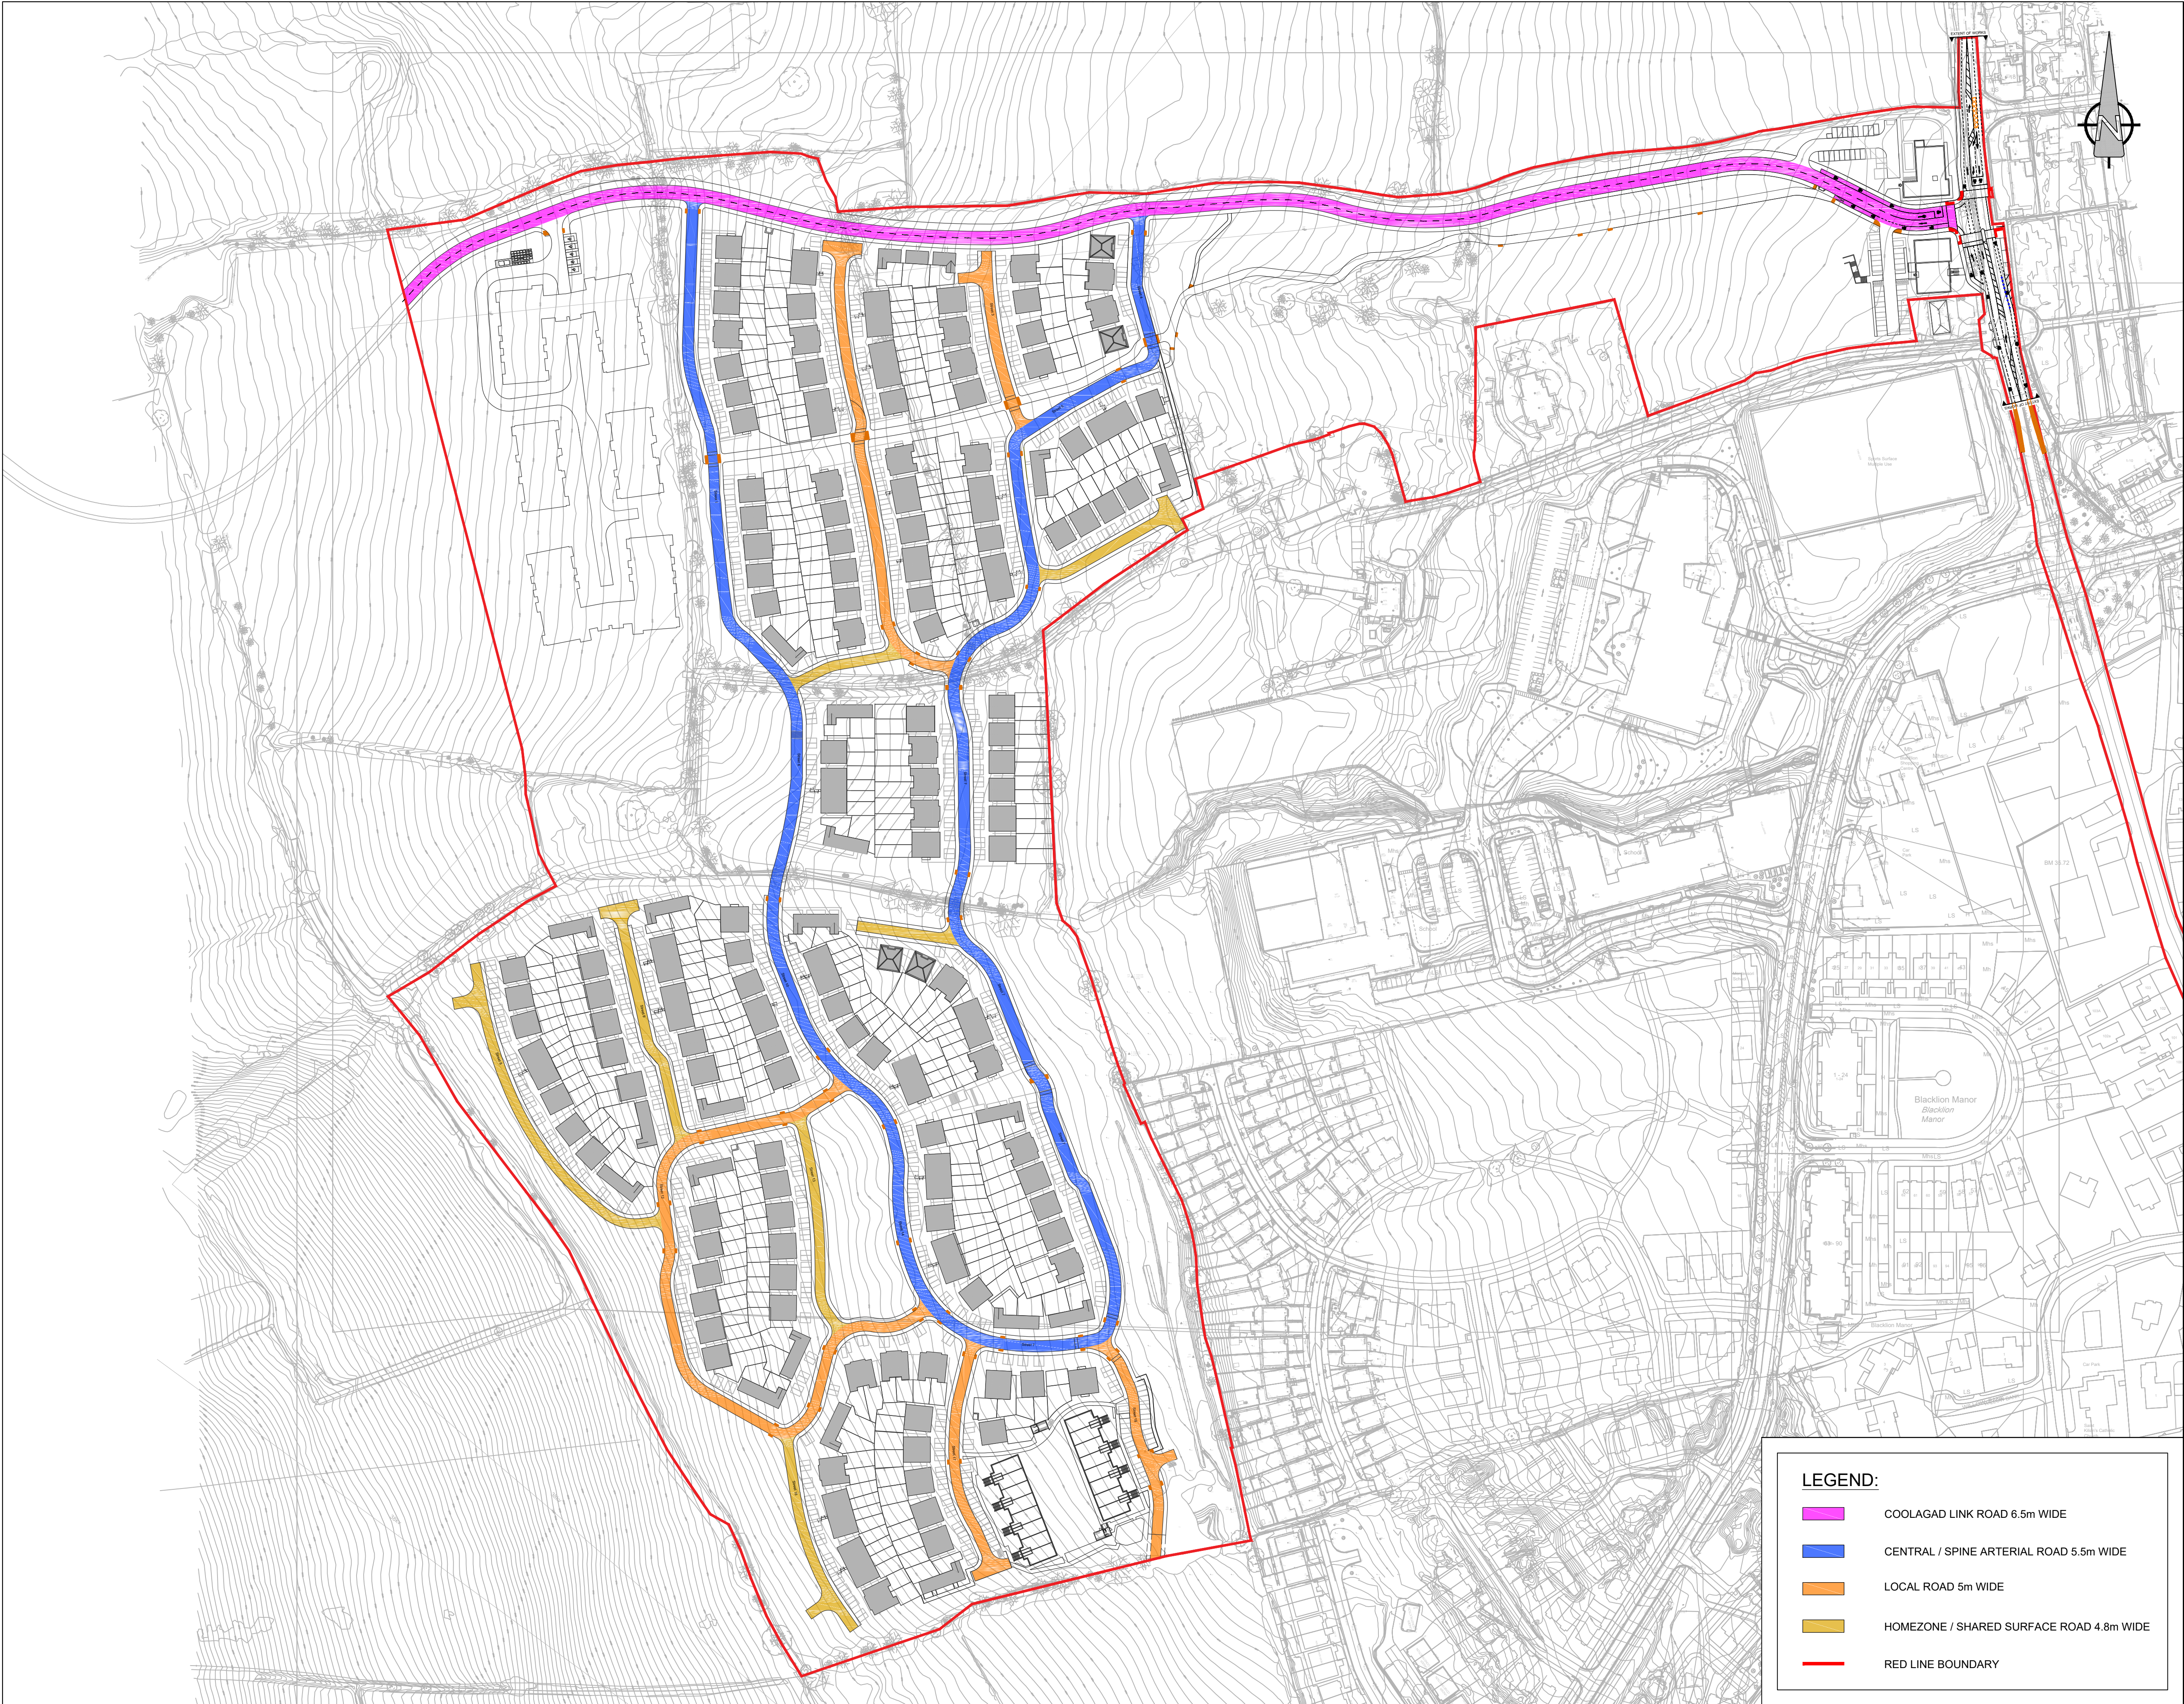

LEGEND:

- COOLAGAD LINK ROAD 6.5m WIDE
- CENTRAL / SPINE ARTERIAL ROAD 5.5m WIDE
- LOCAL ROAD 5m WIDE
- HOMEZONE / SHARED SURFACE ROAD 4.8m WIDE
- RED LINE BOUNDARY

AECOM

PROJECT
PROPOSED RESIDENTIAL DEVELOPMENT AT COOLAGAD, GREYSTONES, CO. WICKLOW

CLIENT
CAIRN HOMES PROPERTIES LIMITED

CONSULTANT
AECOM
4th Floor Adelphi Plaza,
George's Street Upper,
Dun Laoghaire,
Co Dublin
Tel: +353 (0)1 696 6220
www.aecom.com

NOTES

- THIS DRAWING IS TO BE READ IN CONJUNCTION WITH ALL OTHER RELEVANT ARCHITECTURAL AND ENGINEERING DRAWINGS. ANY DISCREPANCIES, ERRORS OR OMISSIONS TO BE BROUGHT TO THE ATTENTION OF THE DESIGNER.
- ALL DIMENSIONS TO BE CHECKED BY THE CONTRACTOR ON SITE PRIOR TO COMMENCEMENT OF WORKS.
- AECOM LIMITED TO BE INFORMED BY THE CONTRACTOR OF ANY DISCREPANCIES PRIOR TO THE COMMENCEMENT OF WORKS ON SITE.
- DIMENSIONS OF ALL BOUNDARIES AND ADJOINING ROADS TO BE CHECKED ON SITE PRIOR TO COMMENCEMENT OF WORKS.

AECOM
PLANNING

ISSUE/REVISION		
0	11.03.2022	ISSUED FOR PLANNING
I/R	DATE	DESCRIPTION

PROJECT NUMBER
60578132

SHEET TITLE
ROAD HIERARCHY PLAN

SHEET NUMBER
COO-ACM-00-00-DR-CE-00-0007

A ROAD HIERARCHY PLAN
0007
Scale: 1:1500

ORDNANCE SURVEY IRELAND LICENCE NO CYAL50217544
©ORDNANCE SURVEY IRELAND / GOVERNMENT OF IRELAND