



1. THIS DRAWING IS TO BE READ IN CONJUNCTION WITH ALL OTHER RELEVANT ARCHITECTURAL AND ENGINEERING DRAWINGS. ANY DISCREPANCIES, ERRORS OR OMISSIONS SHALL BE THE RESPONSIBILITY OF THE CLIENT.
2. ALL DIMENSIONS TO BE CHECKED BY THE CONTRACTOR ON SITE PRIOR TO COMMENCEMENT OF WORKS.
3. AECOM LIMITED TO BE INFORMED BY THE CONTRACTOR OF ANY DISCREPANCIES PRIOR TO THE COMMENCEMENT OF WORKS ON SITE.
4. DIMENSIONS OF ALL BOUNDARIES AND ADJOINING ROADS TO BE CHECKED ON SITE PRIOR TO COMMENCEMENT OF WORKS.
5. DO NOT SCALE. ALL MEASUREMENTS AND COORDINATES TO BE CHECKED ON SITE.
6. THE LOCATION & DEPTH OF SERVICES TO BE CHECKED ON SITE PRIOR TO COMMENCEMENT OF ANY WORKS.
7. MANHOLE COVERS AND FRAMES IN PUBLICLY ACCESSIBLE AREAS SHALL BE HEAVY DUTY CAST IRON, CLASS D400, DOUBLE SEALED AND LOCKABLE TYPE COMPLYING WITH BS EN 124-4:2015.
8. SURFACE WATER PIPES LESS THAN 1.2m below the road surface OR LESS THAN 0.9m IN NON-TRAFFICKEED FOOTPATHS AND LANDSCAPE AREAS (WITH AN ABSOLUTE MINIMUM DEPTH OF COVER ABOVE THE EXTERNAL CROWN OF THE PIPE 0.750m) SHALL BE PROTECTED FROM DAMAGE BY PROVIDING MINIMUM 150mm THICK CONCRETE C16/20 LAUNCH IN ACCORDANCE WITH BS EN 124-4:2015.
9. ATTENTION PROPOSALS SHALL BE IN ACCORDANCE WITH THE REQUIREMENTS OF THE LOCAL AUTHORITY.
10. ALL SURFACE WATER DRAINAGE DETAILS TO BE IN ACCORDANCE WITH THE REQUIREMENTS OF THE LOCAL AUTHORITY DRAINAGE STUDY AND THE GREATER BUCKINGHAM REGIONAL CODE OF PRACTICE FOR DRAINAGE WORKS.
11. RAINWATER BUTTS TO BE INSTALLED AT THE BACK OF ROOFS AND PROPOSED DRAINAGE DETAIL TO BE AS SHOWN.
12. PROPOSED SUDS SYSTEMS HAVE BEEN DESIGNED IN ACCORDANCE WITH C753, C768 AND WICKLOW COUNTY COUNCIL'S SUDS CHECKLIST.
13. DRAWING TO BE READ IN CONJUNCTION WITH AECOM LANDSCAPE ARCHITECT DRAWINGS.
14. PROPOSED SUDS SYSTEMS HAVE BEEN DESIGNED IN ACCORDANCE WITH C753, C768 AND WICKLOW COUNTY COUNCIL'S SUDS CHECKLIST.
15. DRAWING TO BE READ IN CONJUNCTION WITH AECOM DRAINAGE DRAWINGS CO-ACM-00-00-DR-CE-00-0501-0505.

AECOM

PROJECT

PROPOSED RESIDENTIAL
DEVELOPMENT AT
COOLAGAD, GREYSTONES,
CO. DUBLIN


CLIENT

CAIRN HOMES PROPERTIES
LIMITED

CONSULTANT

AECOM
4th Floor Adelphi Plaza,
George's Street Upper,
Dun Laoghaire,
Co Dublin
Tel: +353 (0)1 6966220
www.aecom.com

KEY

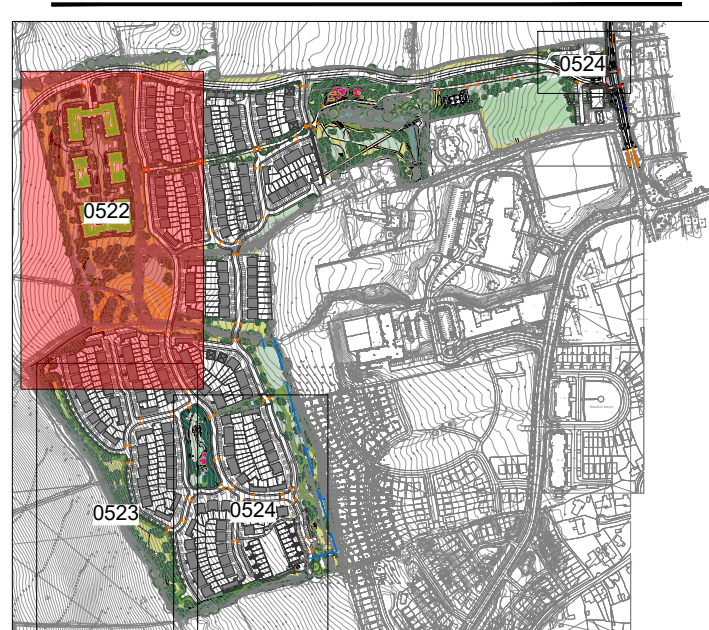

ISSUE/REVISION

0	11.03.2022	ISSUED FOR PLANNING
I/R	DATE	DESCRIPTION

PROJECT NUMBER

60578132

SHEET TITLE

PROPOSED SuDS MEASURES
SHEET 2 OF 4

SHEET NUMBER

COO-ACM-00-00-DR-CE-00-0522