



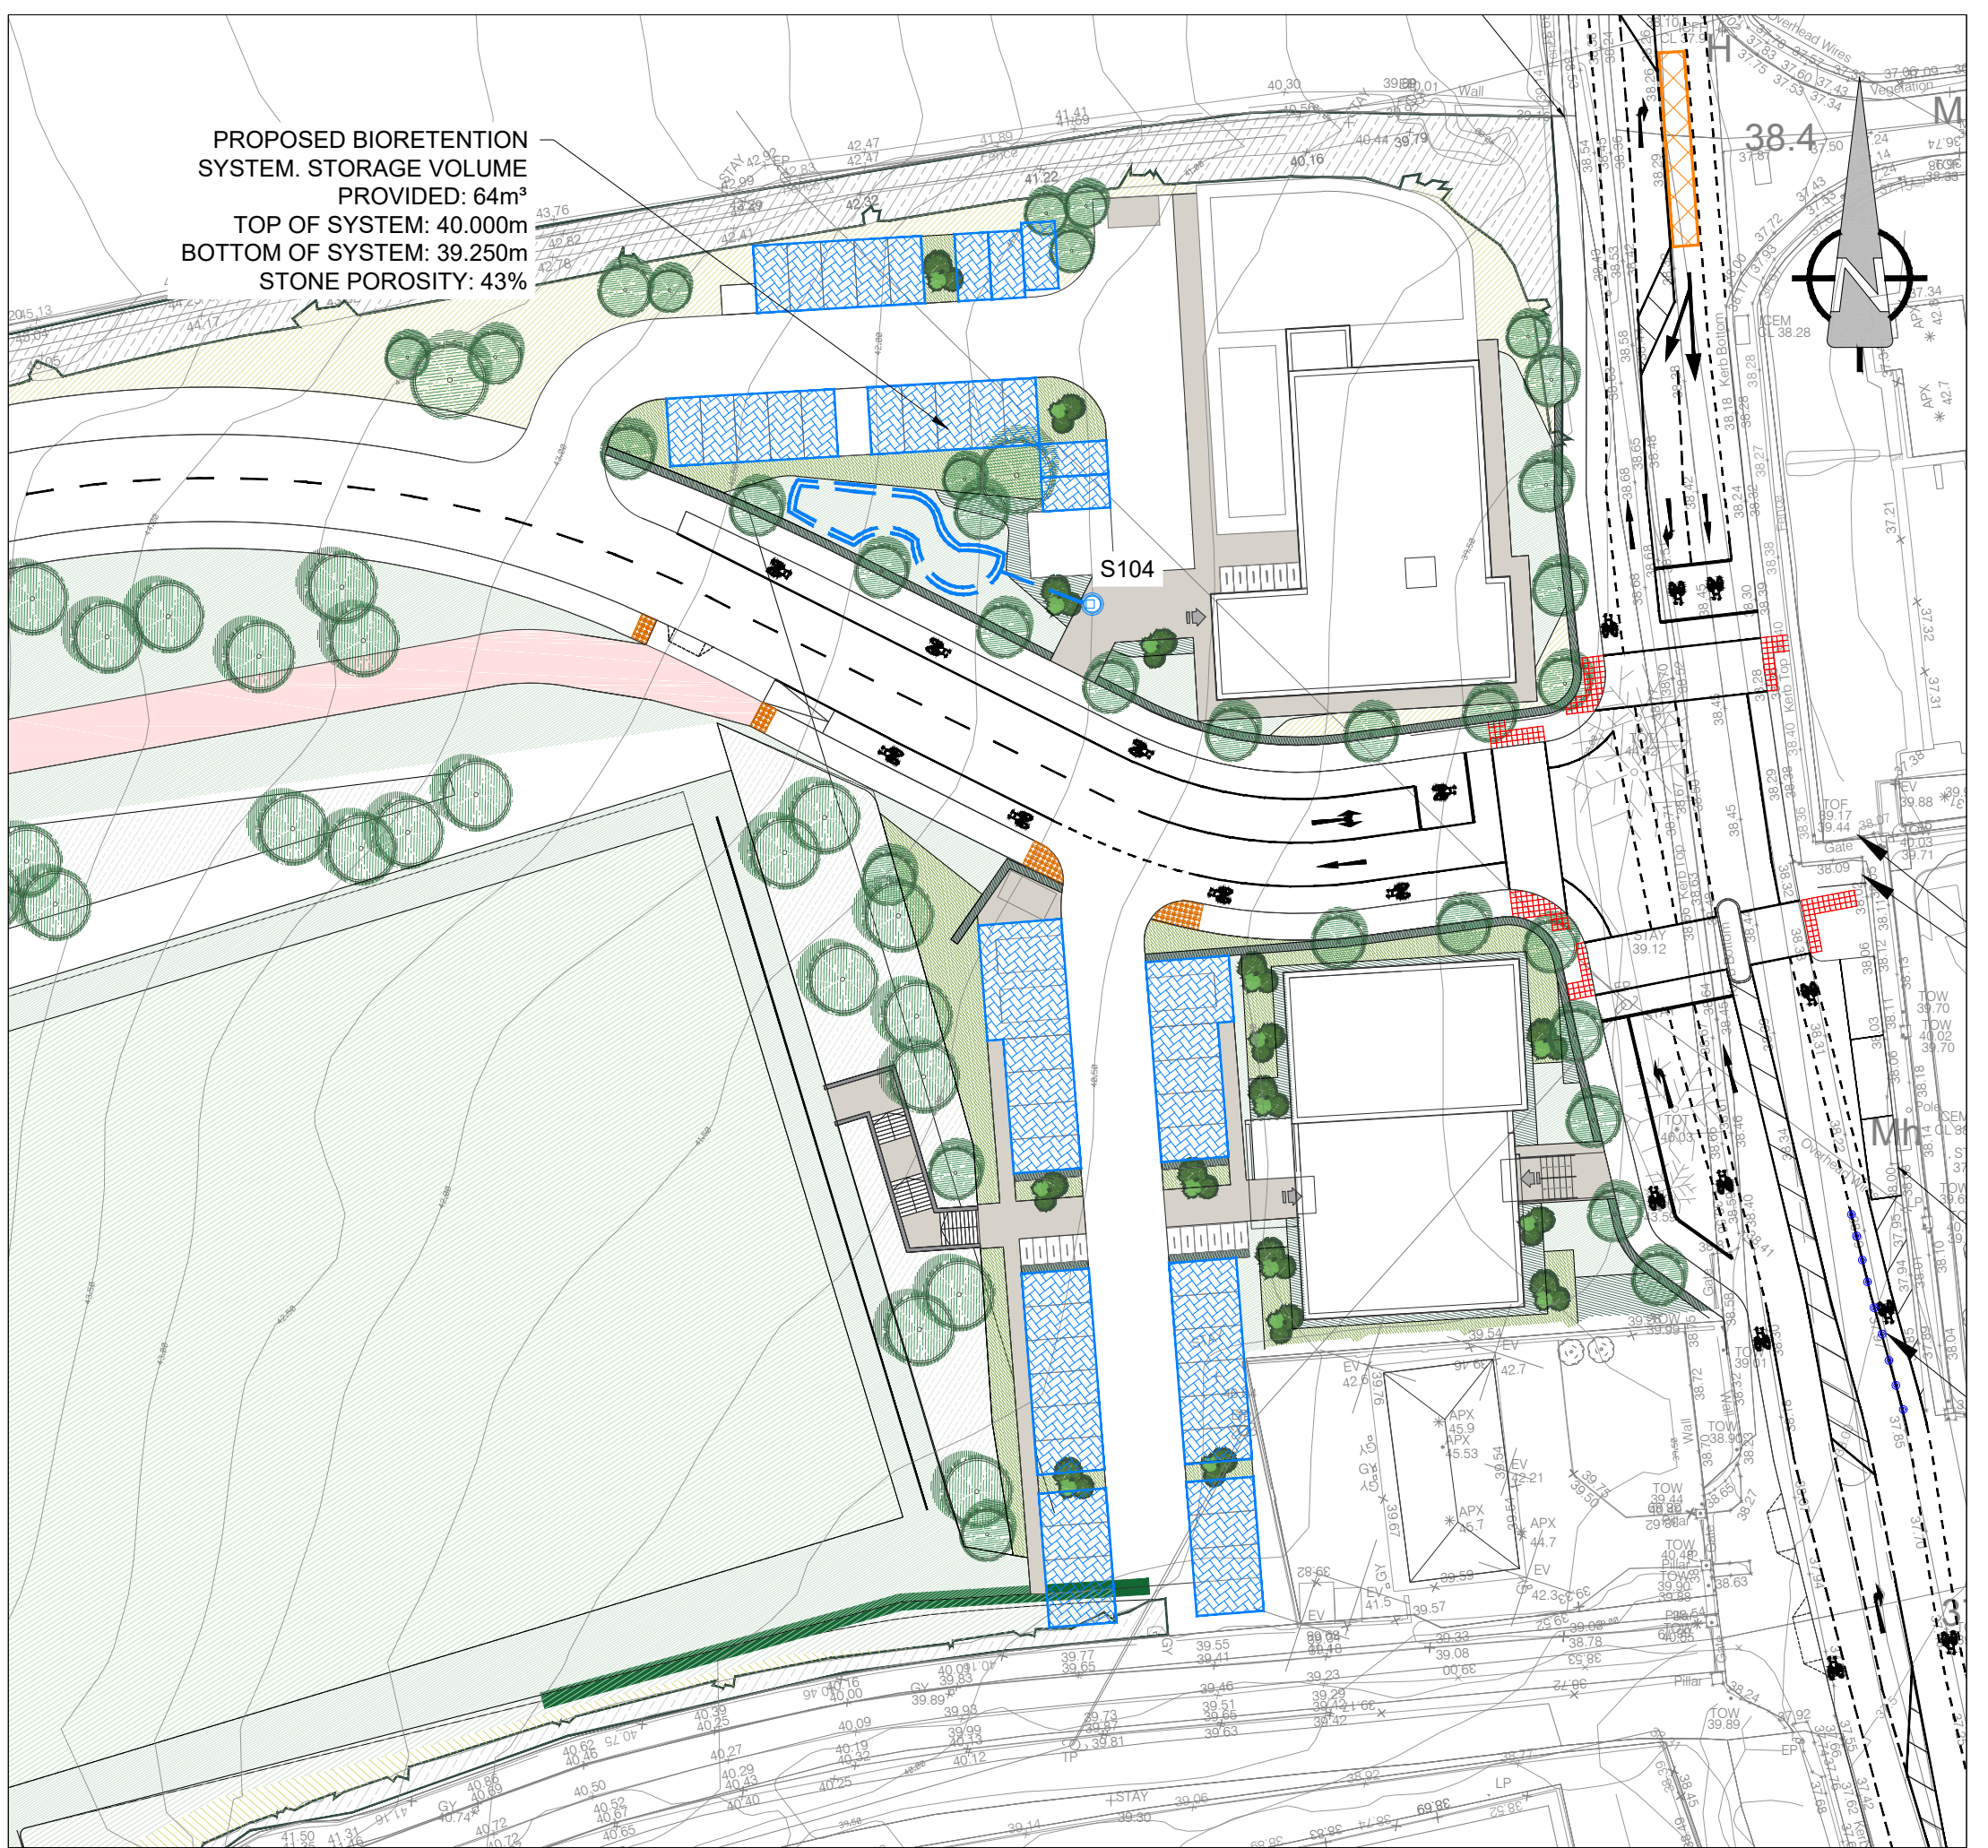

|          |                                              |
|----------|----------------------------------------------|
| <b>B</b> | <b>PROPOSED SuDS MEASURES - SHEET 4 OF 4</b> |
| 0524     | Scale: 1:500                                 |

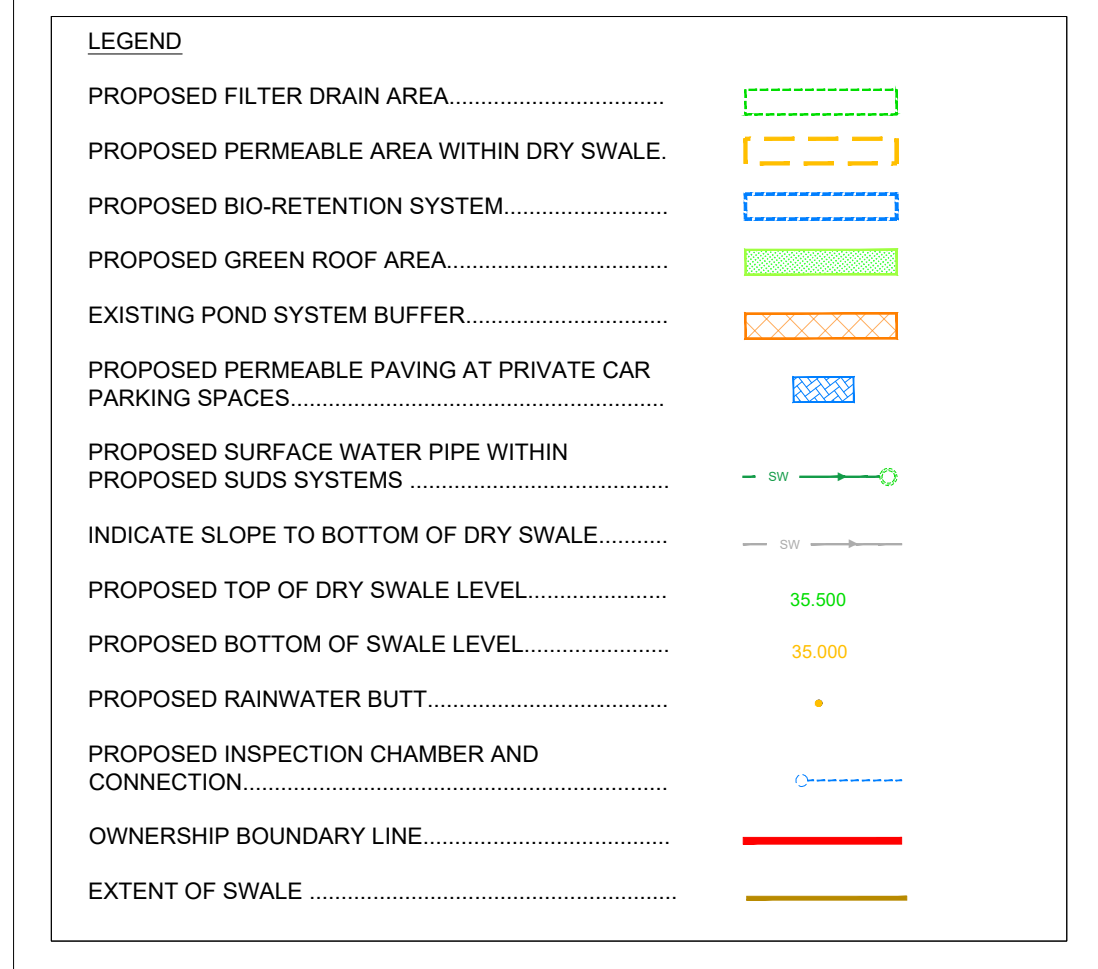

**NOTES:**

1. THIS DRAWING IS TO BE READ IN CONJUNCTION WITH ALL OTHER RELEVANT ARCHITECTURAL AND ENGINEERING DRAWINGS, ANY DISCREPANCIES, ERRORS OR OMISSIONS TO BE BROUGHT TO THE ATTENTION OF THE DESIGNER.
2. THE CONTRACTOR SHALL BE RESPONSIBLE FOR OBTAINING ALL NECESSARY PERMITS PRIOR TO COMMENCEMENT OF WORKS.
3. AECOM LIMITED TO BE INFORMED BY THE CONTRACTOR OF ANY DISCREPANCIES PRIOR TO THE COMMENCEMENT OF WORKS ON SITE.
4. DIMENSIONS OF ALL BOUNDARIES AND ADJOINING ROADS TO BE CHECKED ON SITE PRIOR TO COMMENCEMENT OF WORKS.
5. ALL MEASUREMENTS SHALL BE CHECKED ON SITE PRIOR TO COMMENCEMENT OF WORKS.
6. THE LOCATION & DEPTH OF SERVICES TO BE CHECKED ON SITE PRIOR TO COMMENCING ANY WORKS.
7. MANHOLE COVERS AND FRAMES IN PUBLICLY ACCESSIBLE AREAS SHALL BE HEAVY DUTY CAST IRON, CLASS D400, DOUBLE SEALED AND NON-SKID SURFACING.
8. SURFACE WATER PIPES LESS THAN 1.2m BELOW THE ROAD SURFACE OR LESS THAN 0.9m IN NON-TRAFFICATED FOOTPATHS AND LANDSCAPE AREAS (WITH AN ABSOLUTE MINIMUM DEPTH OF COVER ABOVE THE EXTERNAL CROWN OF THE PIPE Ø750mm) SHALL BE PROTECTED FROM DAMAGE BY PROVIDING MINIMUM 150mm THICK CONCRETE C16/20 HAUNCH IN ACCORDANCE WITH IS EN 12620
9. ALL PROVISIONS OF THE DRAINAGE ACT 1998 WITH THE REQUIREMENTS OF THE DUBLIN REGIONAL COUNCIL'S SUDS CHECKLIST.
10. ALL SURFACE WATER DRAINAGE DETAILS TO BE IN ACCORDANCE WITH THE GREATER DUBLIN STRATEGIC DRAINAGE STUDY AND THE GREATER DUBLIN REGIONAL CODE OF PRACTICE FOR DRAINAGE WORKS.
11. PAVES TO BE INSTALLED AT THE BACK OF EACH PROPOSED DWELLING.
12. PROPOSED SUDS SYSTEMS HAVE BEEN DESIGNED IN ACCORDANCE WITH C753, C768 AND WICKLOW COUNTY COUNCIL'S SUDS CHECKLIST.
13. DRAWING TO BE READ IN CONJUNCTION WITH AECOM LANDSCAPE ARCHITECT DRAWINGS.
14. DRAWING TO BE READ IN CONJUNCTION WITH AECOM DRAINAGE WITH C753, C768 AND WICKLOW COUNTY COUNCIL'S SUDS CHECKLIST.
15. DRAWING TO BE READ IN CONJUNCTION WITH AECOM DRAINAGE DRAWINGS COO-ACDM-00-00-DR-CE-00-0501-0505.

**AECOM**

## PROJECT

PROPOSED RESIDENTIAL  
DEVELOPMENT AT  
COOLAGAD, GREYSTONES,  
CO. DUBLIN


**CLIENT**

CAIRN HOMES PROPERTIES  
LIMITED

## CONSULTANT

**AECOM**  
4th Floor Adelphi Plaza,  
George's Street Upper,  
Dun Laoghaire,  
Co Dublin  
Tel: +353 (0)1 6966220  
[www.aecom.com](http://www.aecom.com)

## KEY

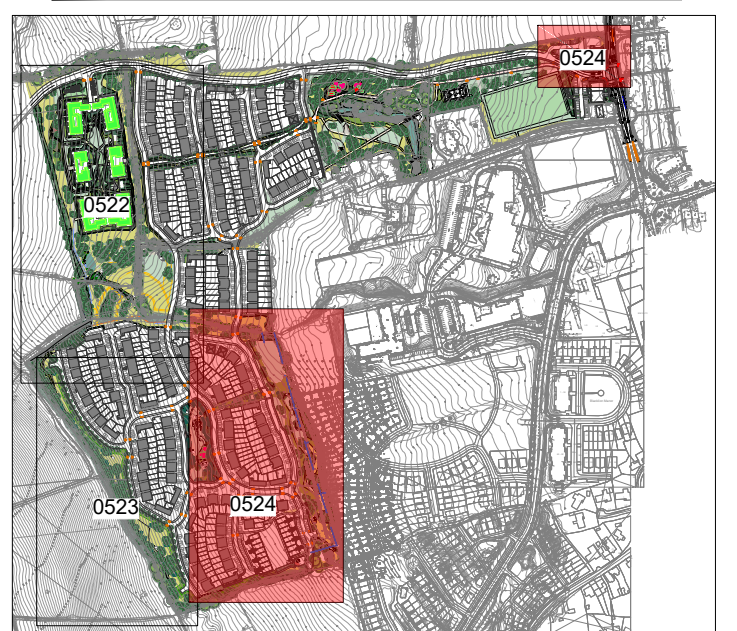

### ISSUE/REVISION

|     |            |                     |
|-----|------------|---------------------|
|     |            |                     |
|     |            |                     |
|     |            |                     |
| 0   | 11.03.2022 | ISSUED FOR PLANNING |
| I/R | DATE       | DESCRIPTION         |

## PROJECT NUMBER

60578132

**SHEET TITLE**

PROPOSED SuDS MEASURES  
SHEET 4 OF 4

**SHEET NUMBER**

COO-ACM-00-00-DR-CE-00-0524

|          |                                              |
|----------|----------------------------------------------|
| <b>A</b> | <b>PROPOSED SuDS MEASURES - SHEET 4 OF 4</b> |
|----------|----------------------------------------------|

0524

Scale: 1:500