
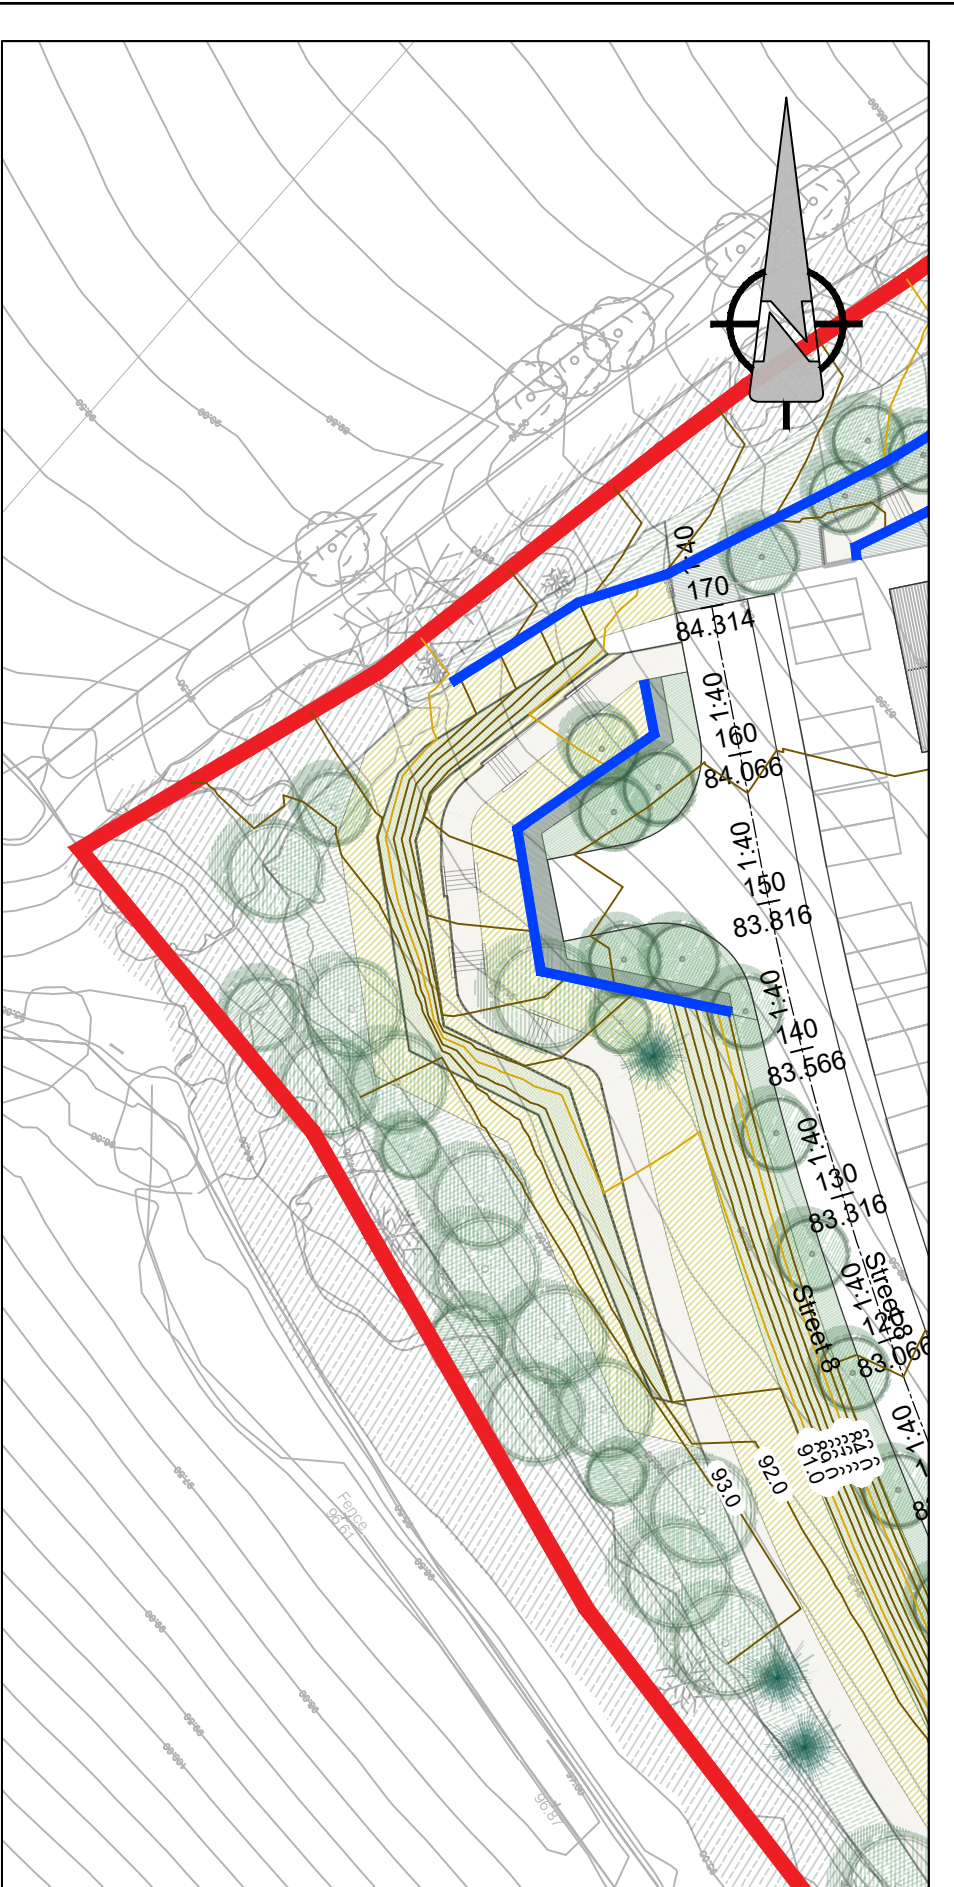


ISO A1 594mm x 841mm
Approved: LS
Drawn By: MM&PS Checked: MI
Project Management Initials:
Last saved by: PETER SMITH (2022.03.15) Last Plotted: 2022.03.15
Filename: L:\LEGACY\IEDBL2P001\DATA\DCS\PROJECTS\CI6064\1912_COOLAGAD\000_CAD_GIS\904_CE01_WIP\02_SHEETS\COO-ACM-00-00-DR-CE-00-0601-0605.DWG
Printed on: % Post-Consumer Recycled Content Paper

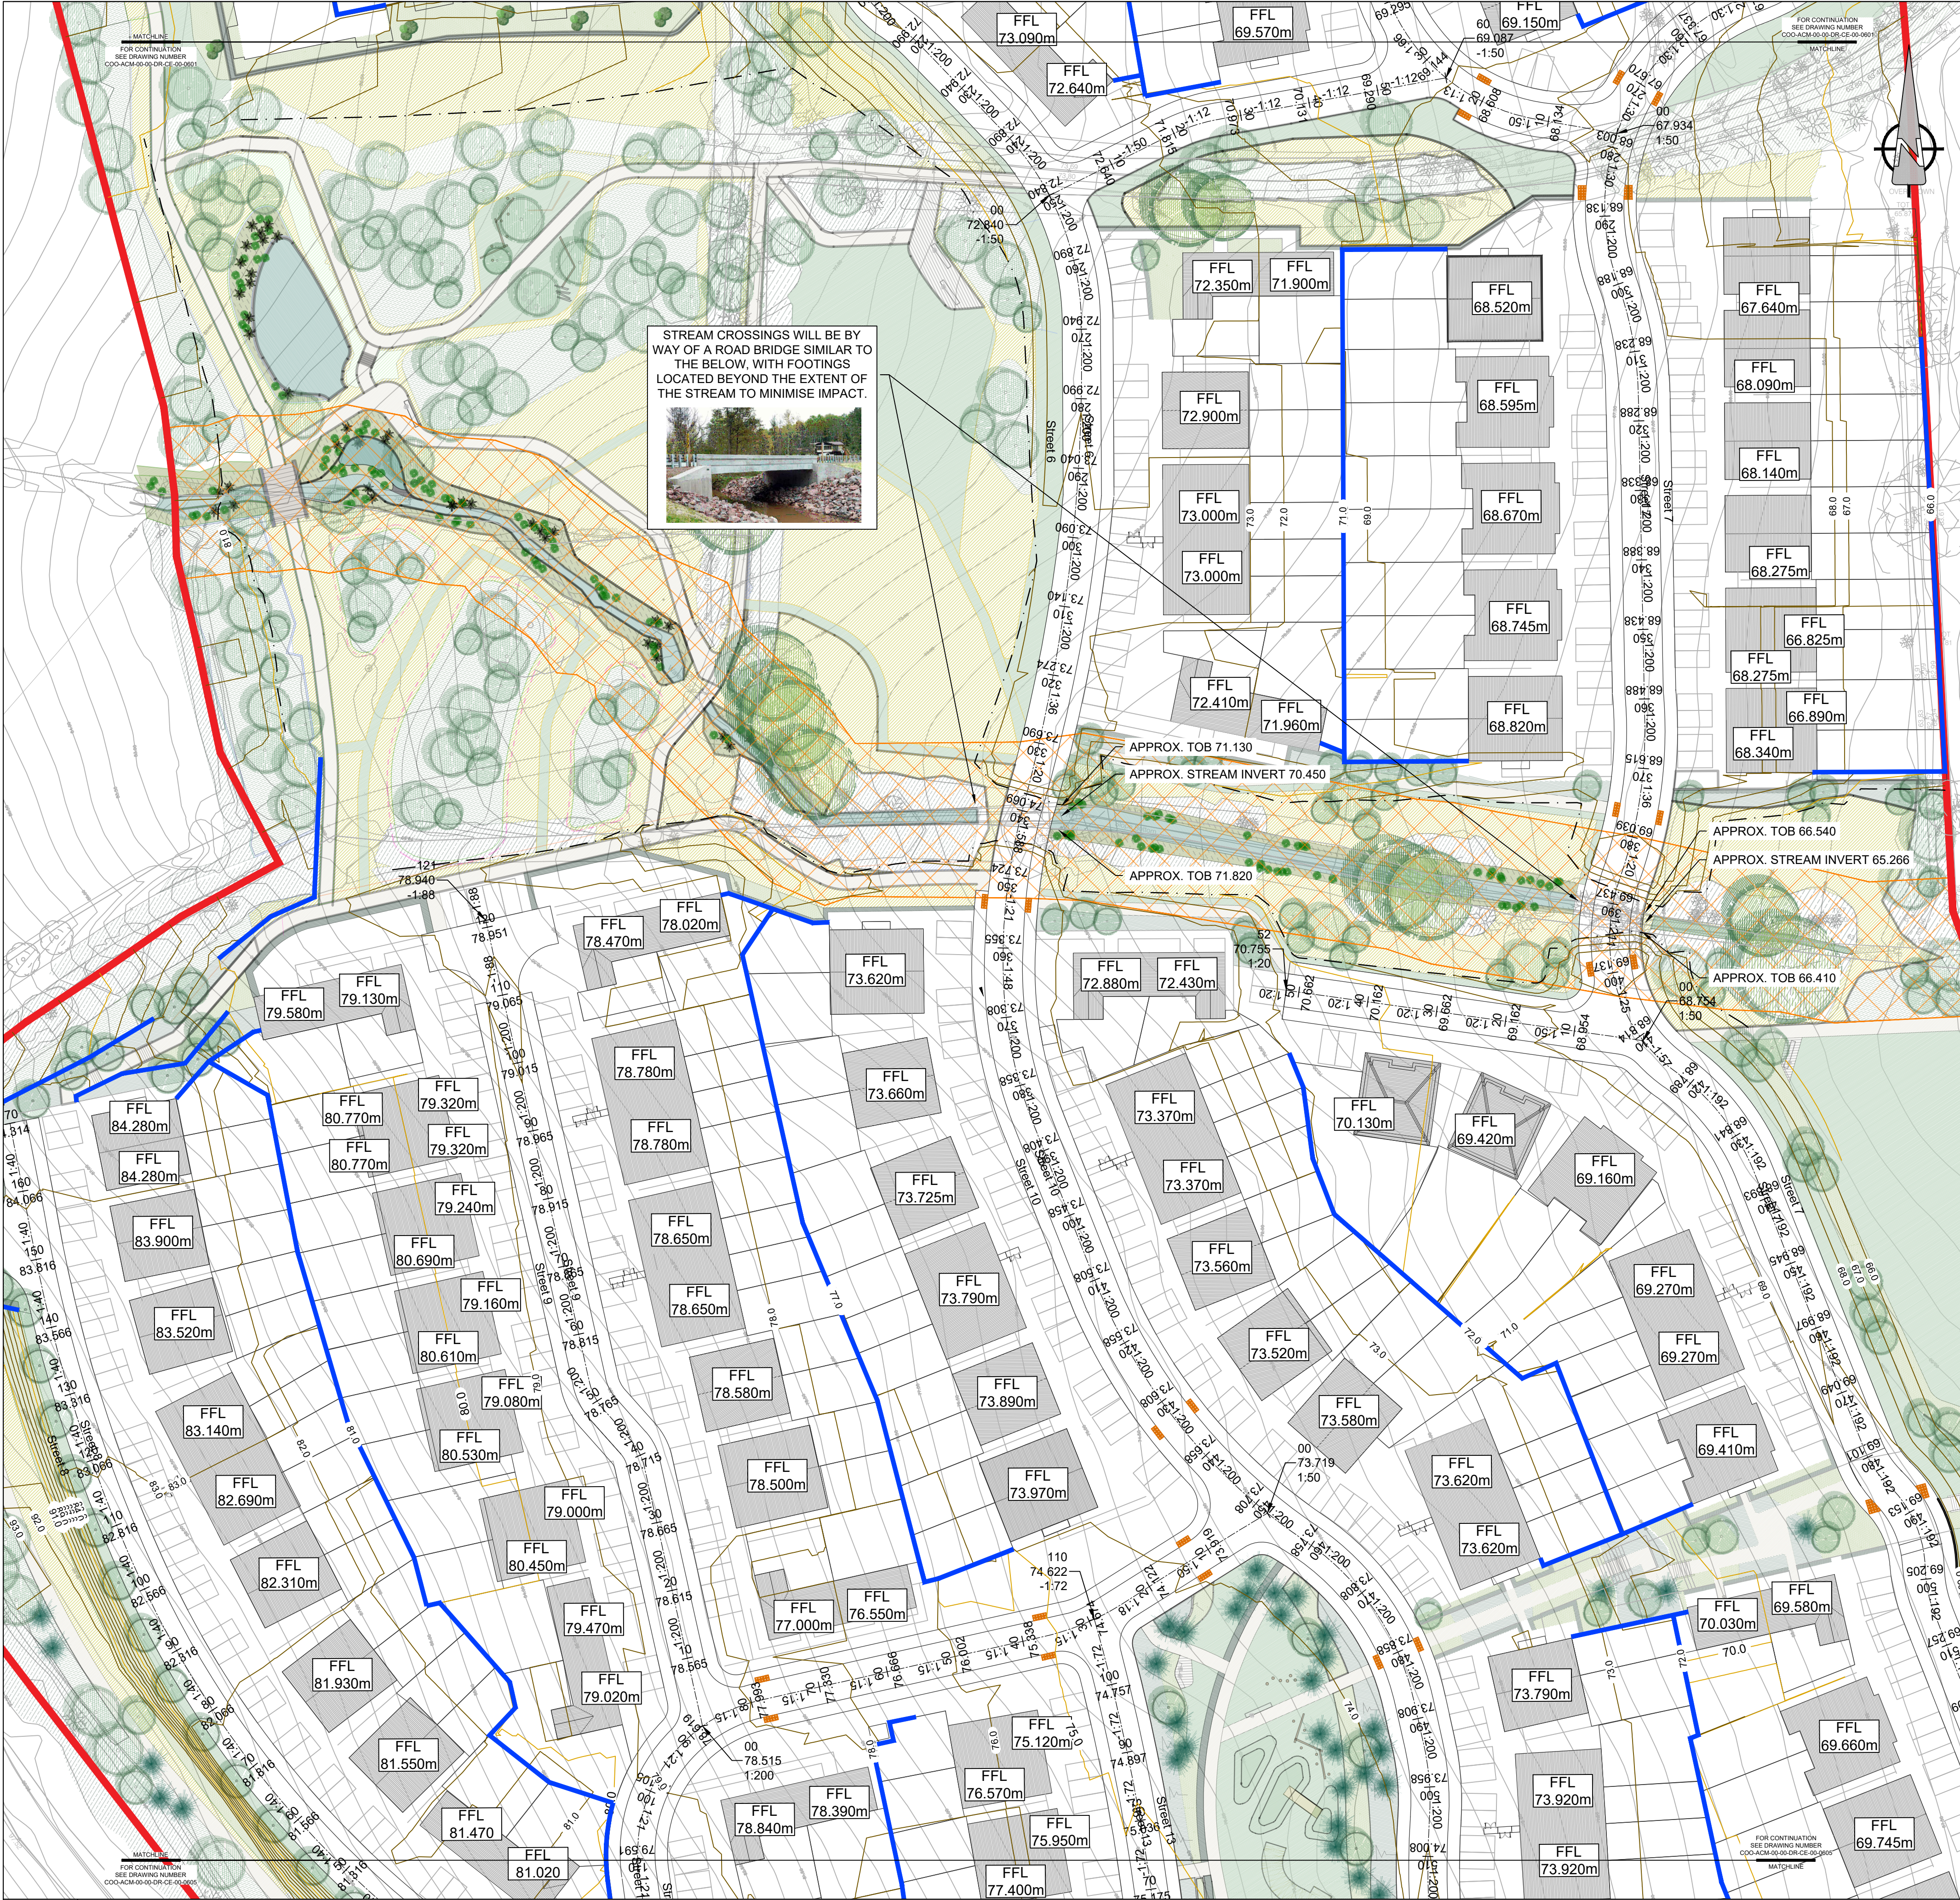

B PROP. ROAD AND SITE LEVELS INSET A
0604 Scale: 1:500

AECOM

PROJECT
PROPOSED RESIDENTIAL DEVELOPMENT AT COOLAGAD, GREYSTONES, CO. WICKLOW


CLIENT
CAIRN HOMES PROPERTIES LIMITED

CONSULTANT
AECOM
4th Floor Adelphi Plaza,
George's Street Upper,
Dun Laoghaire,
Co Dublin
Tel: +353 (0)1 696 6220
www.aecom.com

- NOTES**
- ALL DIMENSIONS ARE IN METRES UNLESS OTHERWISE STATED.
 - THIS DRAWING IS TO BE READ IN CONJUNCTION WITH ALL OTHER RELEVANT ARCHITECTURAL AND ENGINEERING DRAWINGS. ANY DISCREPANCIES, ERRORS OR OMISSIONS TO BE BROUGHT TO THE ATTENTION OF THE DESIGNER.
 - ALL DIMENSIONS TO BE CHECKED BY THE CONTRACTOR ON SITE PRIOR TO COMMENCEMENT OF WORKS.
 - AECOM LIMITED TO BE INFORMED BY THE CONTRACTOR OF ANY DISCREPANCIES PRIOR TO THE COMMENCEMENT OF WORKS ON SITE.
 - DIMENSIONS OF ALL BOUNDARIES AND ADJOINING ROADS TO BE CHECKED ON SITE PRIOR TO COMMENCEMENT OF WORKS.
 - DO NOT SCALE. ALL MEASUREMENTS AND COORDINATES TO BE CHECKED ON SITE.
 - THE FOLLOWING TOPOGRAPHICAL SURVEYS HAVE BEEN USED TO DEVELOP THE DESIGN:
 - SURVEY 1: MURPHY GEOSPATIAL SURVEY MSL18272, DATED 24/11/2016
 - SURVEY 2: MURPHY GEOSPATIAL SURVEY MGL14024, DATED 16/04/2012

LEGEND:

PROPOSED ROAD LEVELS	1:00
PROPOSED ROAD GRADIENT	-1:200
PROPOSED FINISH FLOOR LEVELS	FFL 70.650m
INDICATIVE RETAINING WALL EXTENT >1m	Blue line
PROPOSED RIPARIAN CORRIDOR 10m EITHER SIDE FROM TOP OF BANK	Orange hatched area
RED LINE BOUNDARY	Red line

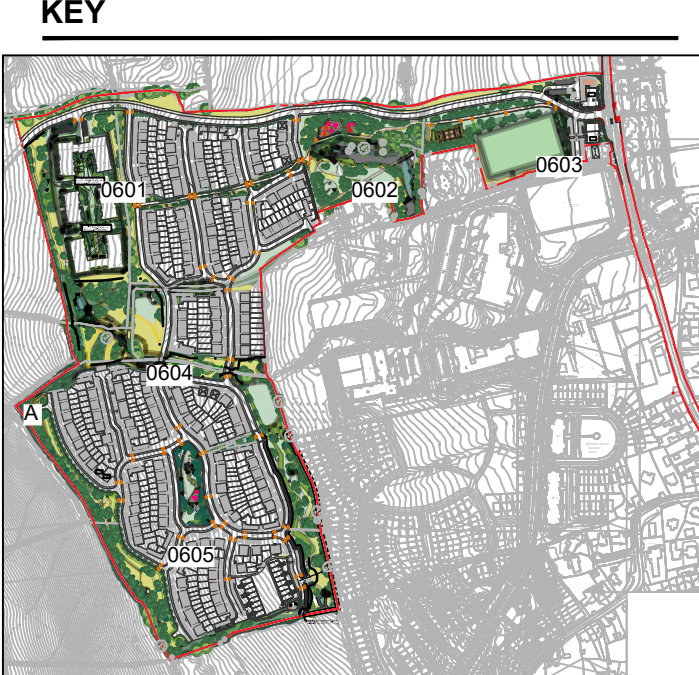

ISSUE/REVISION

0	11/03/2022	ISSUED FOR PLANNING
I/R	DATE	DESCRIPTION

PROJECT NUMBER
60578132

SHEET TITLE
PROPOSED ROAD AND SITE LEVELS
SHEET 4 OF 5

SHEET NUMBER
COO-ACM-00-00-DR-CE-00-0604