



**A PROPOSED PHASING TIE IN ROADS - SHEET 1 OF 3**  
0607 Scale: 1:500

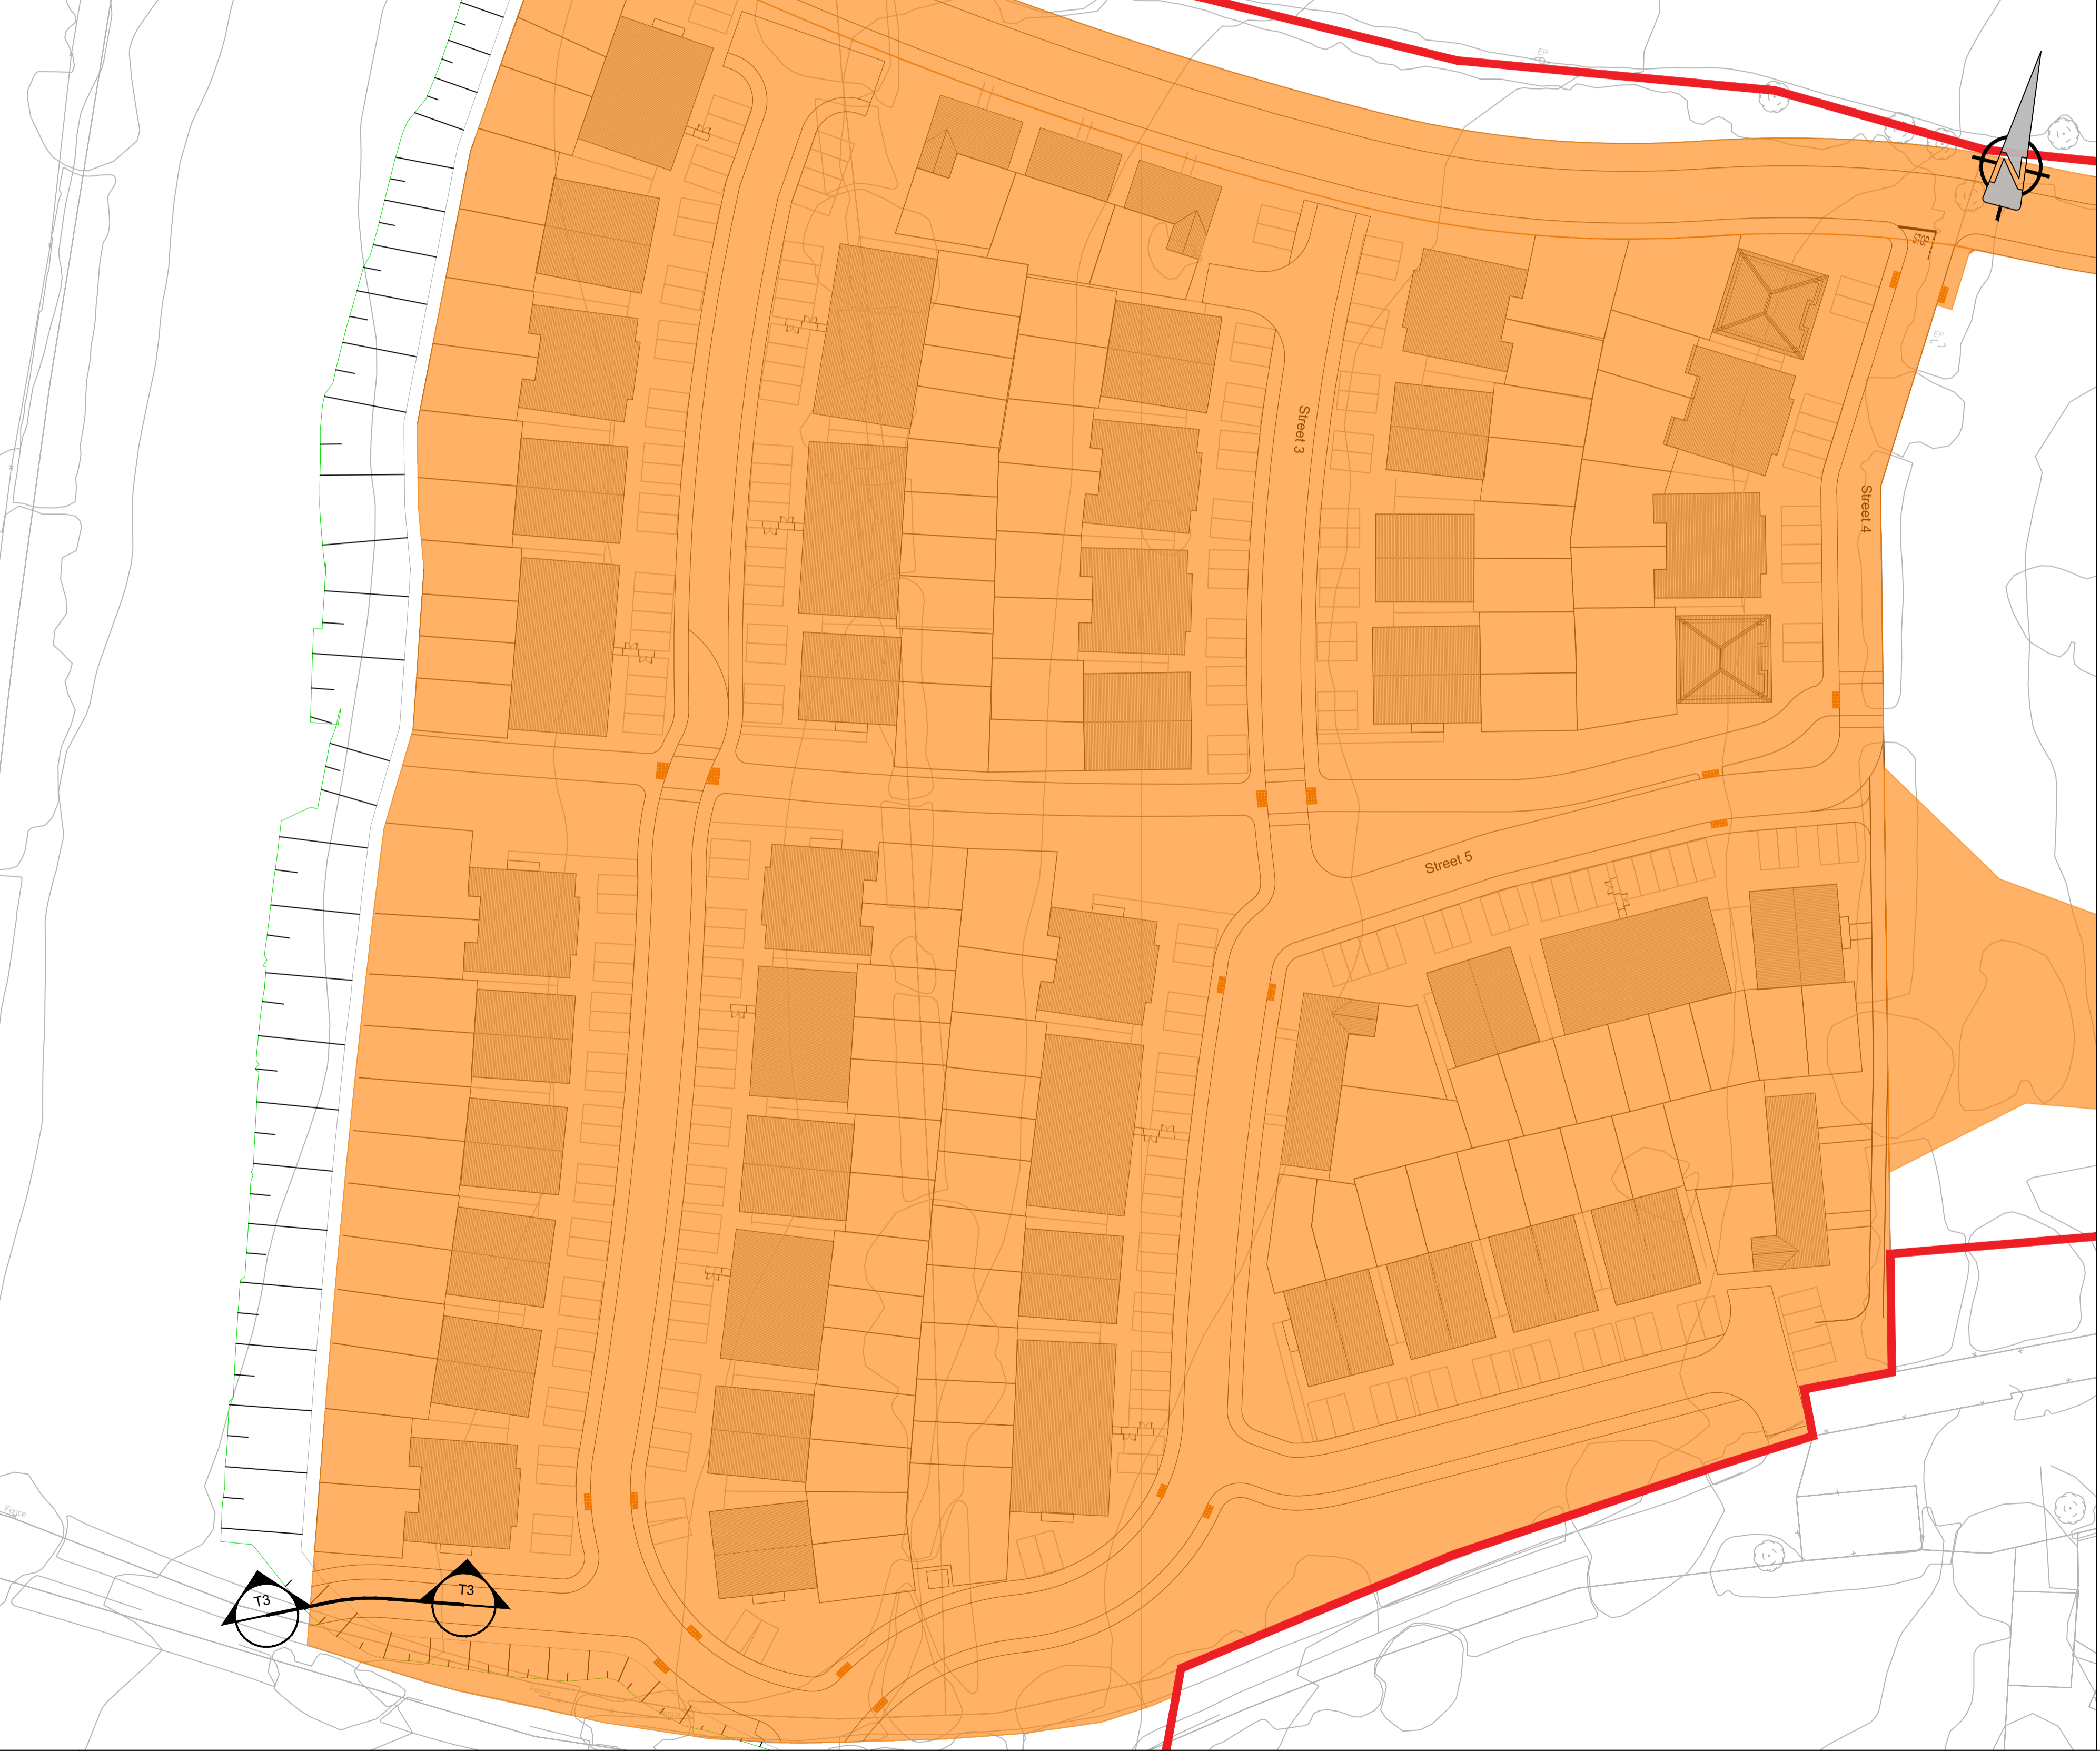


**B PROPOSED PHASING TIE IN ROADS - SHEET 1 OF 3**  
0607 Scale: 1:500

| PHASING SCHEDULE                      |  |
|---------------------------------------|--|
| <span style="color: orange;">█</span> | <b>PHASE 1A:</b> HOUSES (106 UNITS), ACCESS ROAD, AND FOUL AND WATER EXTENSIONS<br>START: OCTOBER 2022<br>FINISH: NOVEMBER 2023                            |
| <span style="color: blue;">█</span>   | <b>PHASE 1B:</b> HOUSES (88 UNITS)<br>START: AUGUST 2023<br>FINISH: NOVEMBER 2024  |
| <span style="color: yellow;">█</span> | <b>PHASE 2:</b> HOUSES (40 UNITS) AND 32 DUPLEX UNITS, WITH ACTIVE OPEN SPACE AND PROVISION OF OPEN SPACE<br>START: NOVEMBER 2023<br>FINISH: NOVEMBER 2024 |
| <span style="color: purple;">█</span> | <b>PHASE 3:</b> HOUSES (91 UNITS), WITH COMMUNITY CENTRE AND CRECHE<br>START: AUGUST 2024<br>FINISH: NOVEMBER 2025   |
| <span style="color: green;">█</span>  | <b>PHASE 4:</b> HOUSES AND APARTMENTS (26 HOUSES UNITS AND 203 APARTMENT UNITS), WITH OPEN SPACE<br>START: JANUARY 2024<br>FINISH: NOVEMBER 2025           |
| <span style="color: red;">█</span>    | RED LINE BOUNDARY  |
|                                       | SECTION LOCATION   |

SECTION T2  
SCALE: H 1:1500, V 1:300. DATUM: 88.000

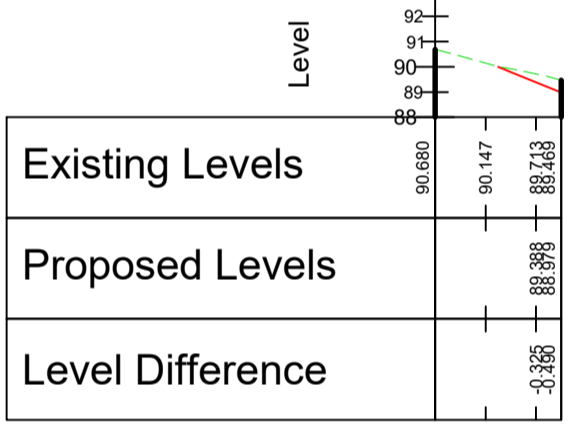

SECTION T3  
SCALE: H 1:1500, V 1:300. DATUM: 70.000

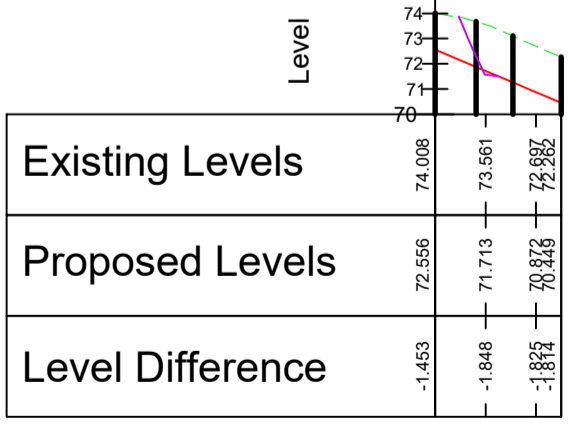

**PROJECT**  
PROPOSED RESIDENTIAL DEVELOPMENT AT COOLAGAD, GREYSTONES, CO. WICKLOW

**CLIENT**  
CAIRN HOMES PROPERTIES LIMITED

**CONSULTANT**  
AECOM  
4th Floor Adelphi Plaza,  
George's Street Upper,  
Dun Laoghaire,  
Co Dublin  
Tel:+353 (0)1 696 6220  
www.aecom.com

- NOTES**
- THIS DRAWING IS TO BE READ IN CONJUNCTION WITH ALL OTHER RELEVANT ARCHITECTURAL AND ENGINEERING DRAWINGS. ANY DISCREPANCIES, ERRORS OR OMISSIONS TO BE BROUGHT TO THE ATTENTION OF THE DESIGNER.
  - ALL DIMENSIONS TO BE CHECKED BY THE CONTRACTOR ON SITE PRIOR TO COMMENCEMENT OF WORKS.
  - AECOM LIMITED TO BE INFORMED BY THE CONTRACTOR OF ANY DISCREPANCIES PRIOR TO THE COMMENCEMENT OF WORKS ON SITE.
  - DIMENSIONS OF ALL BOUNDARIES AND ADJOINING ROADS TO BE CHECKED ON SITE PRIOR TO COMMENCEMENT OF WORKS.
  - FOR OVERALL PHASING LAYOUT AND LONGITUDINAL SECTIONS LOCATIONS PLEASE REFER TO DRAWING COO-ACM-00-00-DR-CE-00-0606.



**ISSUE/REVISION**

| I/R | DATE       | DESCRIPTION         |
|-----|------------|---------------------|
| 0   | 11/03/2022 | ISSUED FOR PLANNING |

**PROJECT NUMBER**  
60578132

**SHEET TITLE**  
PROPOSED PHASING TIE IN ROADS SHEET 1 OF 3

**SHEET NUMBER**  
COO-ACM-00-00-DR-CE-00-0607

This drawing has been prepared for the use of AECOM's client. It may not be used, modified, reproduced or relied upon by third parties, except as agreed by AECOM or as required by law. AECOM accepts no responsibility, and denies any liability, whatsoever, to any party that uses or relies on this drawing without AECOM's express written consent. Do not scale this document. All measurements must be obtained from the stated dimensions.