


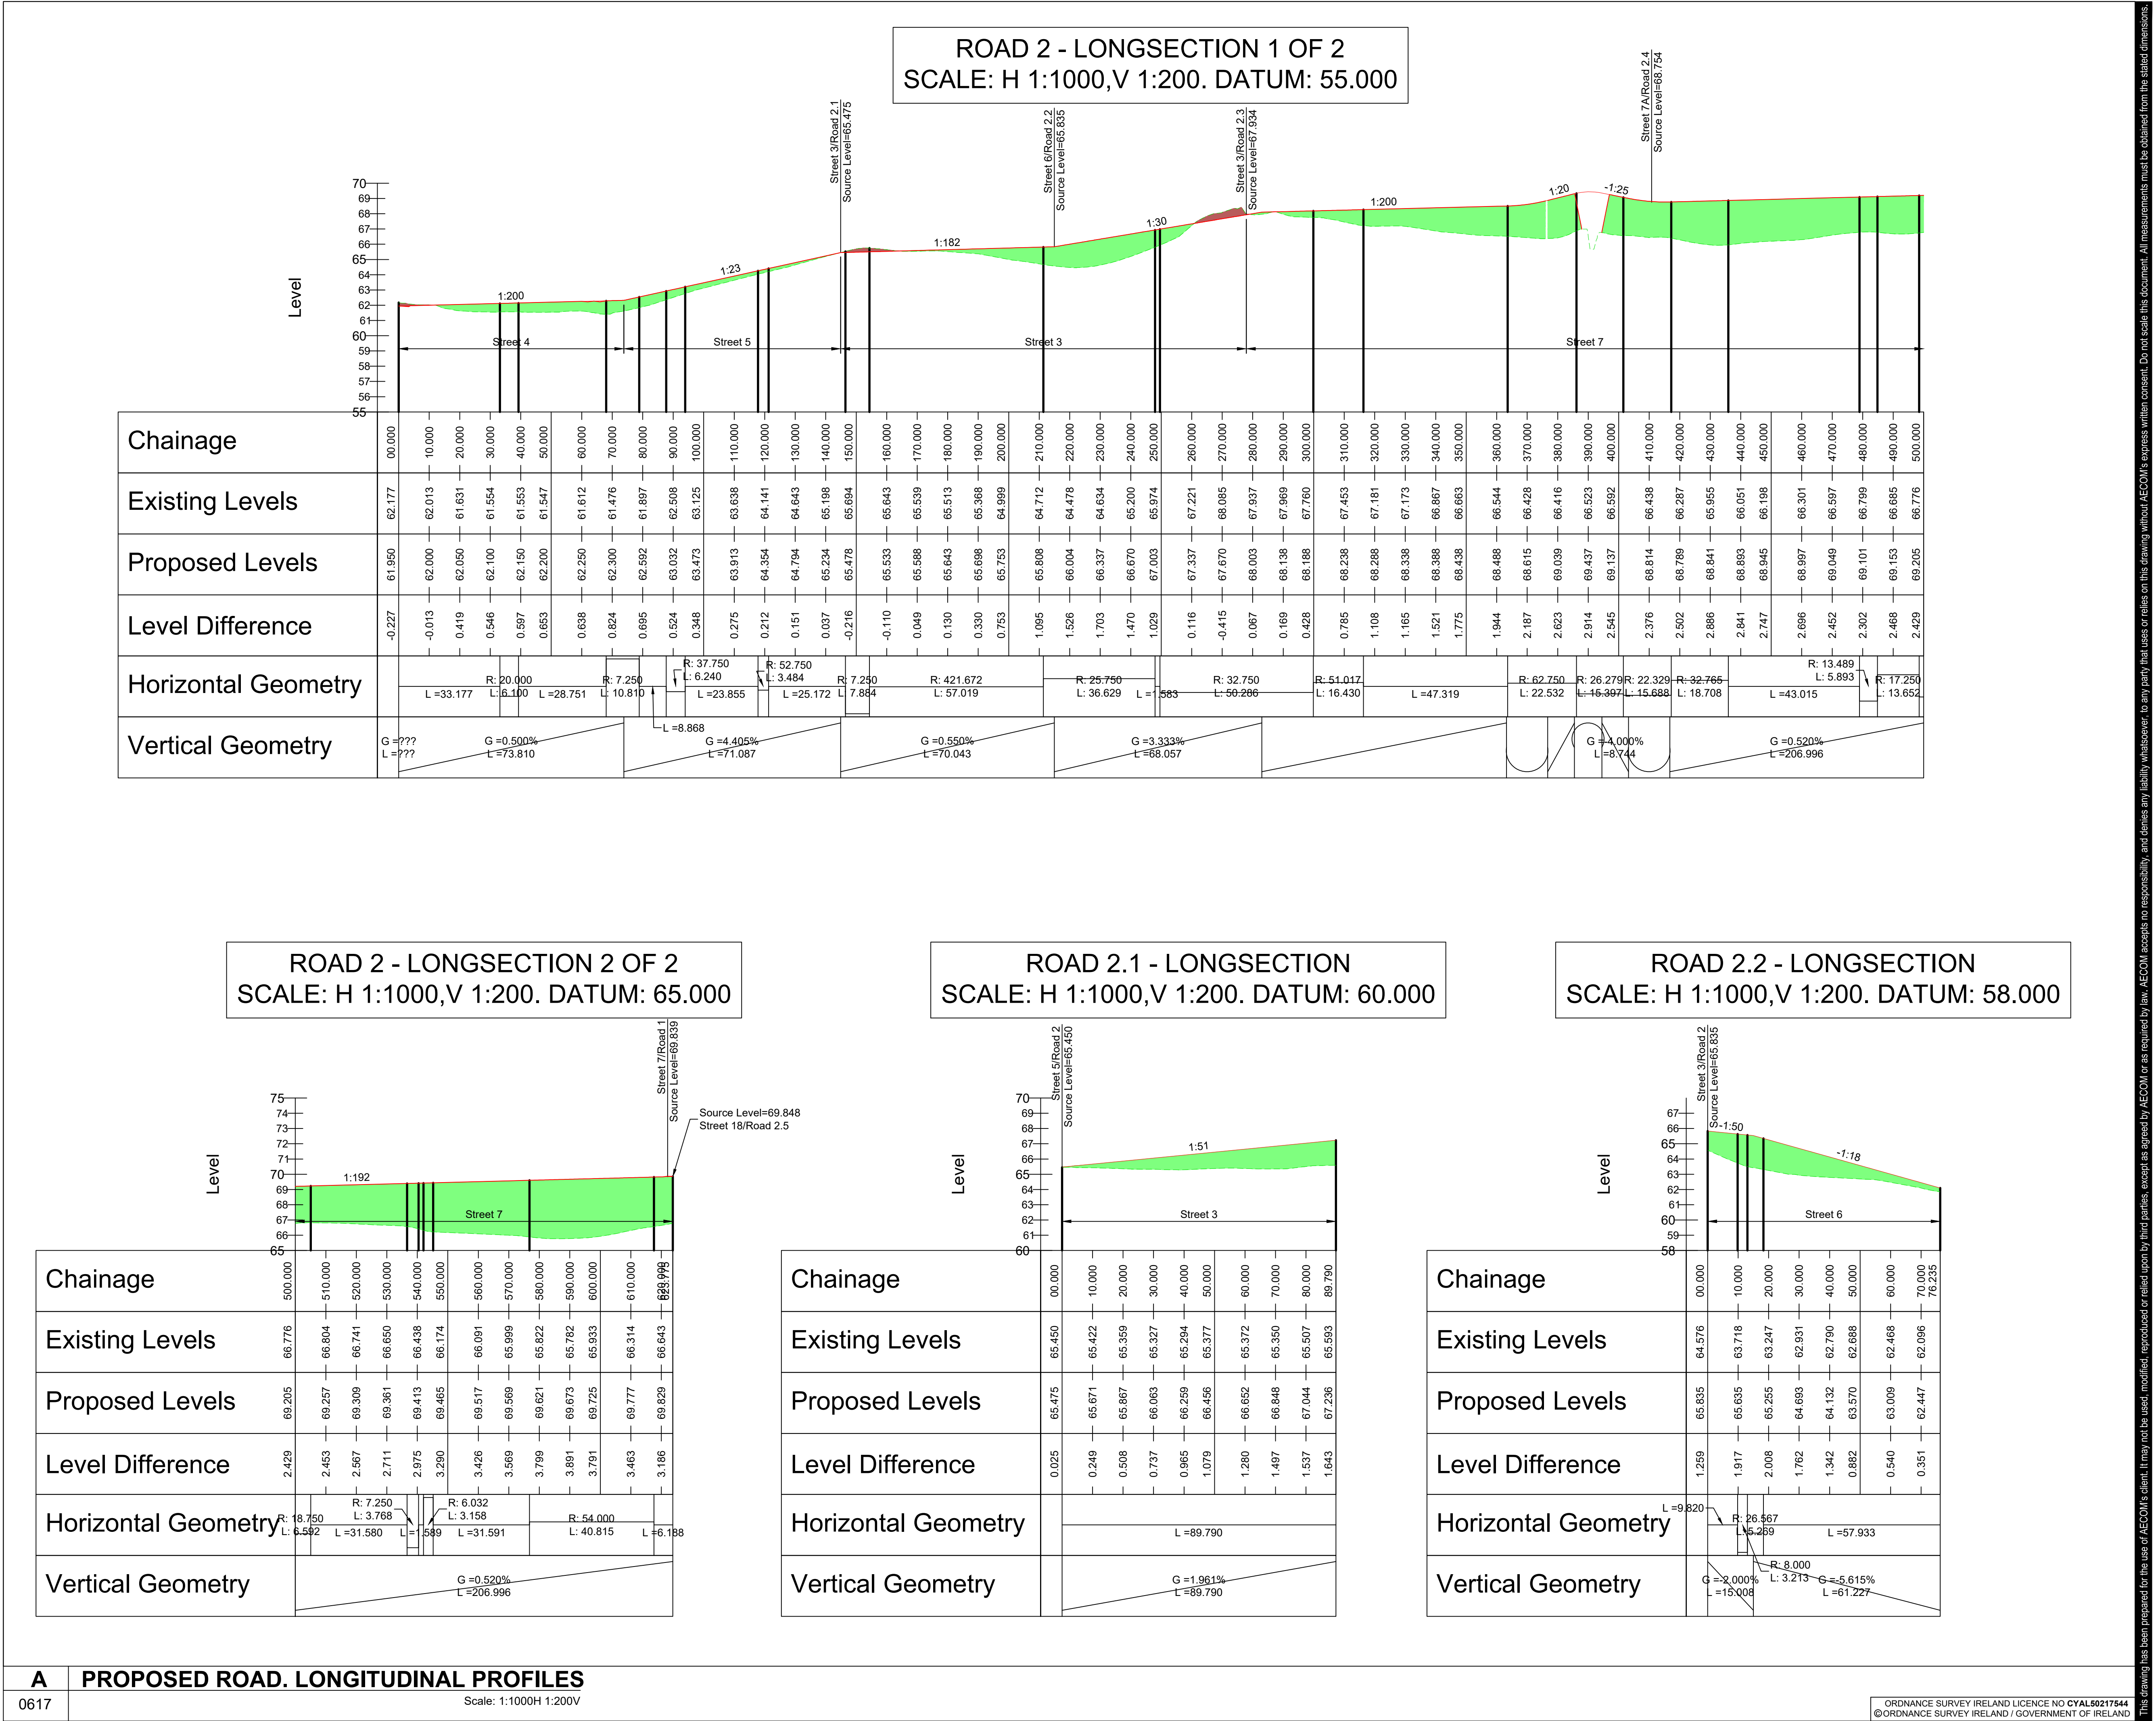

AECOM

PROJECT

PROPOSED RESIDENTIAL DEVELOPMENT AT COOLAGAD, GREYSTONES, CO. WICKLOW

CLIENT

CAIRN HOMES PROPERTIES LIMITED

CONSULTANT

AECOM  
4th Floor Adelphi Plaza,  
George's Street Upper,  
Dun Laoghaire,  
Co Dublin  
Tel:+353 (0)1 696 6220  
www.aecom.com

NOTES

1. THIS DRAWING IS TO BE READ IN CONJUNCTION WITH ALL OTHER RELEVANT ARCHITECTURAL AND ENGINEERING DRAWINGS. ANY DISCREPANCIES, ERRORS OR OMISSIONS TO BE BROUGHT TO THE ATTENTION OF THE DESIGNER.

2. ALL DIMENSIONS TO BE CHECKED BY THE CONTRACTOR ON SITE PRIOR TO COMMENCEMENT OF WORKS.

3. AECOM LIMITED TO BE INFORMED BY THE CONTRACTOR OF ANY DISCREPANCIES PRIOR TO THE COMMENCEMENT OF WORKS ON SITE.

4. DIMENSIONS OF ALL BOUNDARIES AND ADJOINING ROADS TO BE CHECKED ON SITE PRIOR TO COMMENCEMENT OF WORKS.

AECOM

PLANNING

KEY

ISSUE/REVISION

|     |            |                     |
|-----|------------|---------------------|
| 0   | 11.03.2022 | ISSUED FOR PLANNING |
| I/R | DATE       | DESCRIPTION         |

PROJECT NUMBER

60578132

SHEET TITLE

PROPOSED ROADS LEVELS  
LONGITUDINAL PROFILES  
SHEET 2 OF 7

SHEET NUMBER

COO-ACM-00-00-DR-CE-00-0617