


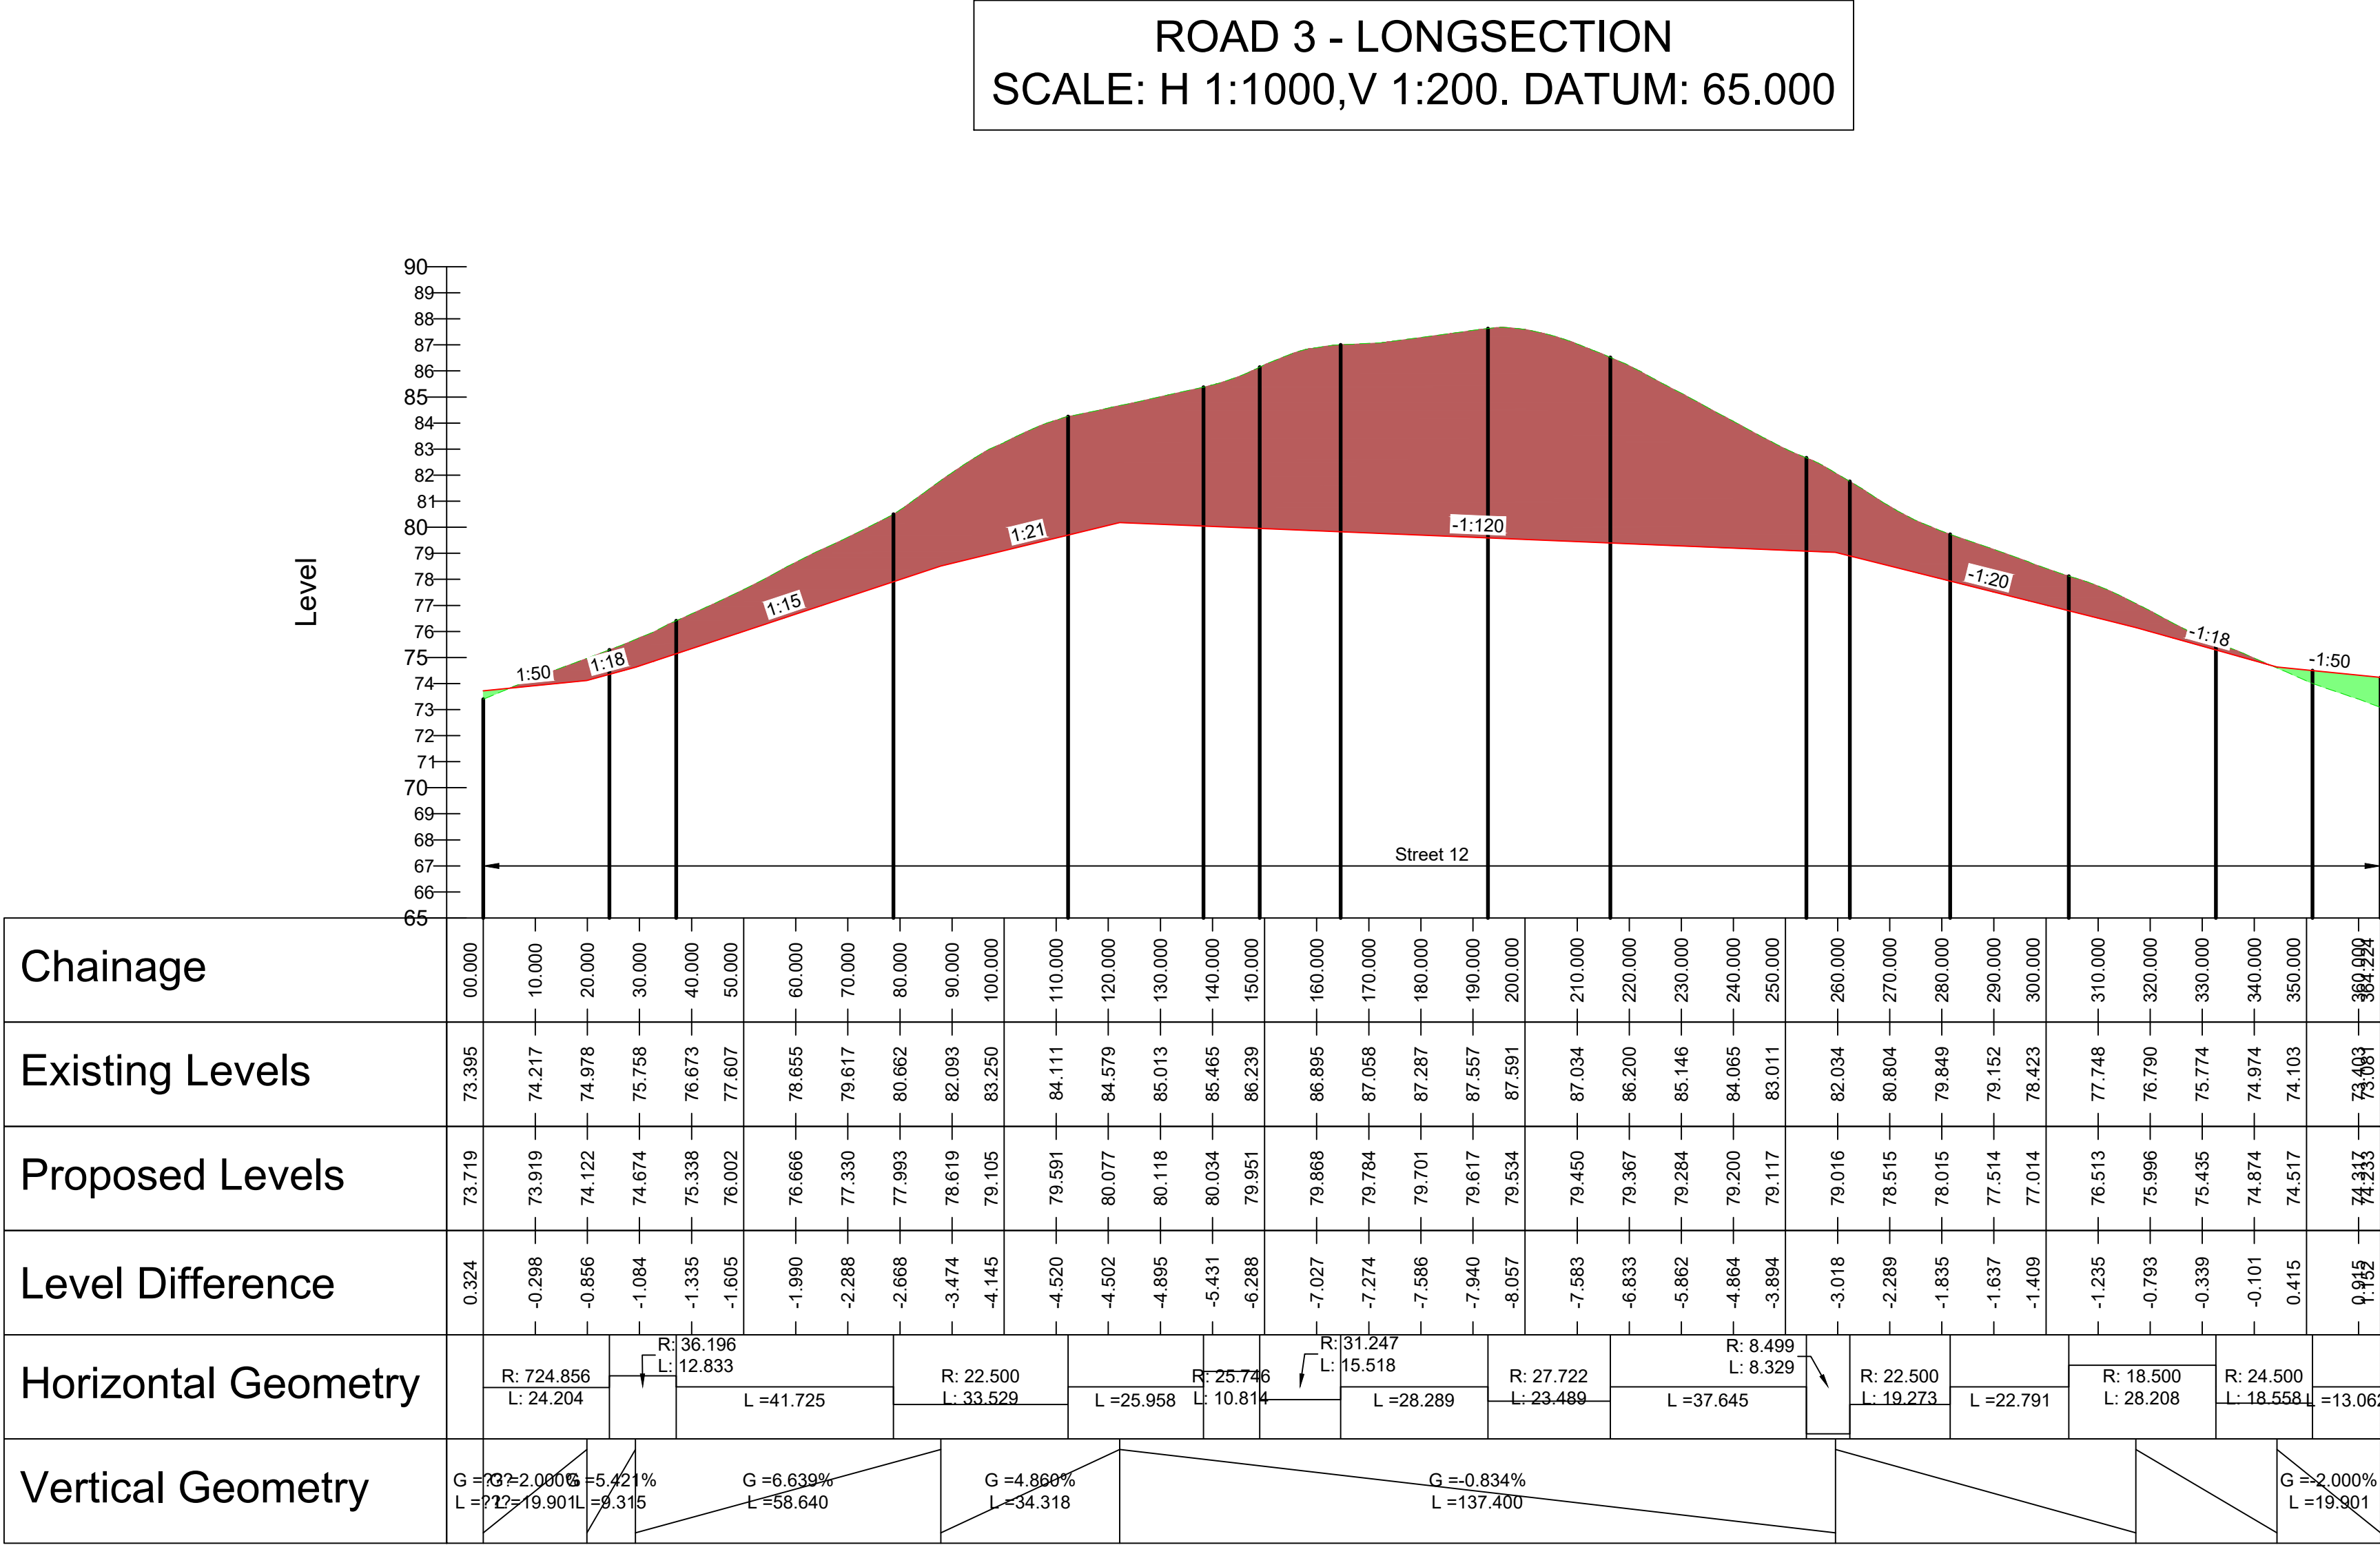

AECOM

PROJECT

PROPOSED RESIDENTIAL DEVELOPMENT AT COOLAGAD, GREYSTONES, CO. WICKLOW

CLIENT

CAIRN HOMES PROPERTIES LIMITED

CONSULTANT

AECOM
4th Floor Adelphi Plaza,
George's Street Upper,
Dun Laoghaire,
Co Dublin
Tel:+353 (0)1 696 6220
www.aecom.com

NOTES

1. THIS DRAWING IS TO BE READ IN CONJUNCTION WITH ALL OTHER RELEVANT ARCHITECTURAL AND ENGINEERING DRAWINGS. ANY DISCREPANCIES, ERRORS OR OMISSIONS TO BE BROUGHT TO THE ATTENTION OF THE DESIGNER.

2. ALL DIMENSIONS TO BE CHECKED BY THE CONTRACTOR ON SITE PRIOR TO COMMENCEMENT OF WORKS.

3. AECOM LIMITED TO BE INFORMED BY THE CONTRACTOR OF ANY DISCREPANCIES PRIOR TO THE COMMENCEMENT OF WORKS ON SITE.

4. DIMENSIONS OF ALL BOUNDARIES AND ADJOINING ROADS TO BE CHECKED ON SITE PRIOR TO COMMENCEMENT OF WORKS.

AECOM
PLANNING

KEY

ISSUE/REVISION

0	11.03.2022	ISSUED FOR PLANNING
I/R	DATE	DESCRIPTION

PROJECT NUMBER

60578132

SHEET TITLE

PROPOSED ROADS LEVELS
LONGITUDINAL PROFILES
SHEET 4 OF 7

SHEET NUMBER

COO-ACM-00-00-DR-CE-00-0619

ORDNANCE SURVEY IRELAND LICENCE NO CYAL50217544
©ORDNANCE SURVEY IRELAND / GOVERNMENT OF IRELAND

This drawing has been prepared for the use of AECOM's client. It may not be used, modified, reproduced or relied upon by third parties, except as agreed by AECOM or as required by law. AECOM accepts no responsibility, and denies any liability whatsoever, to any party that uses or relies on this drawing without AECOM's express written consent. Do not scale this document. All measurements must be obtained from the stated dimensions.

A

PROPOSED ROAD. LONGITUDINAL PROFILES

0619

Scale: 1:1000H 1:200V