


- NOTES**
- THIS DRAWING IS TO BE READ IN CONJUNCTION WITH ALL OTHER RELEVANT ARCHITECTURAL AND ENGINEERING DRAWINGS. ANY DISCREPANCIES, ERRORS OR OMISSIONS TO BE BROUGHT TO THE ATTENTION OF THE DESIGNER.
 - ALL DIMENSIONS TO BE CHECKED BY THE CONTRACTOR ON SITE PRIOR TO COMMENCEMENT OF WORKS.
 - AECOM LIMITED TO BE INFORMED BY THE CONTRACTOR OF ANY DISCREPANCIES PRIOR TO THE COMMENCEMENT OF WORKS ON SITE.
 - DIMENSIONS OF ALL BOUNDARIES AND ADJOINING ROADS TO BE CHECKED ON SITE PRIOR TO COMMENCEMENT OF WORKS.

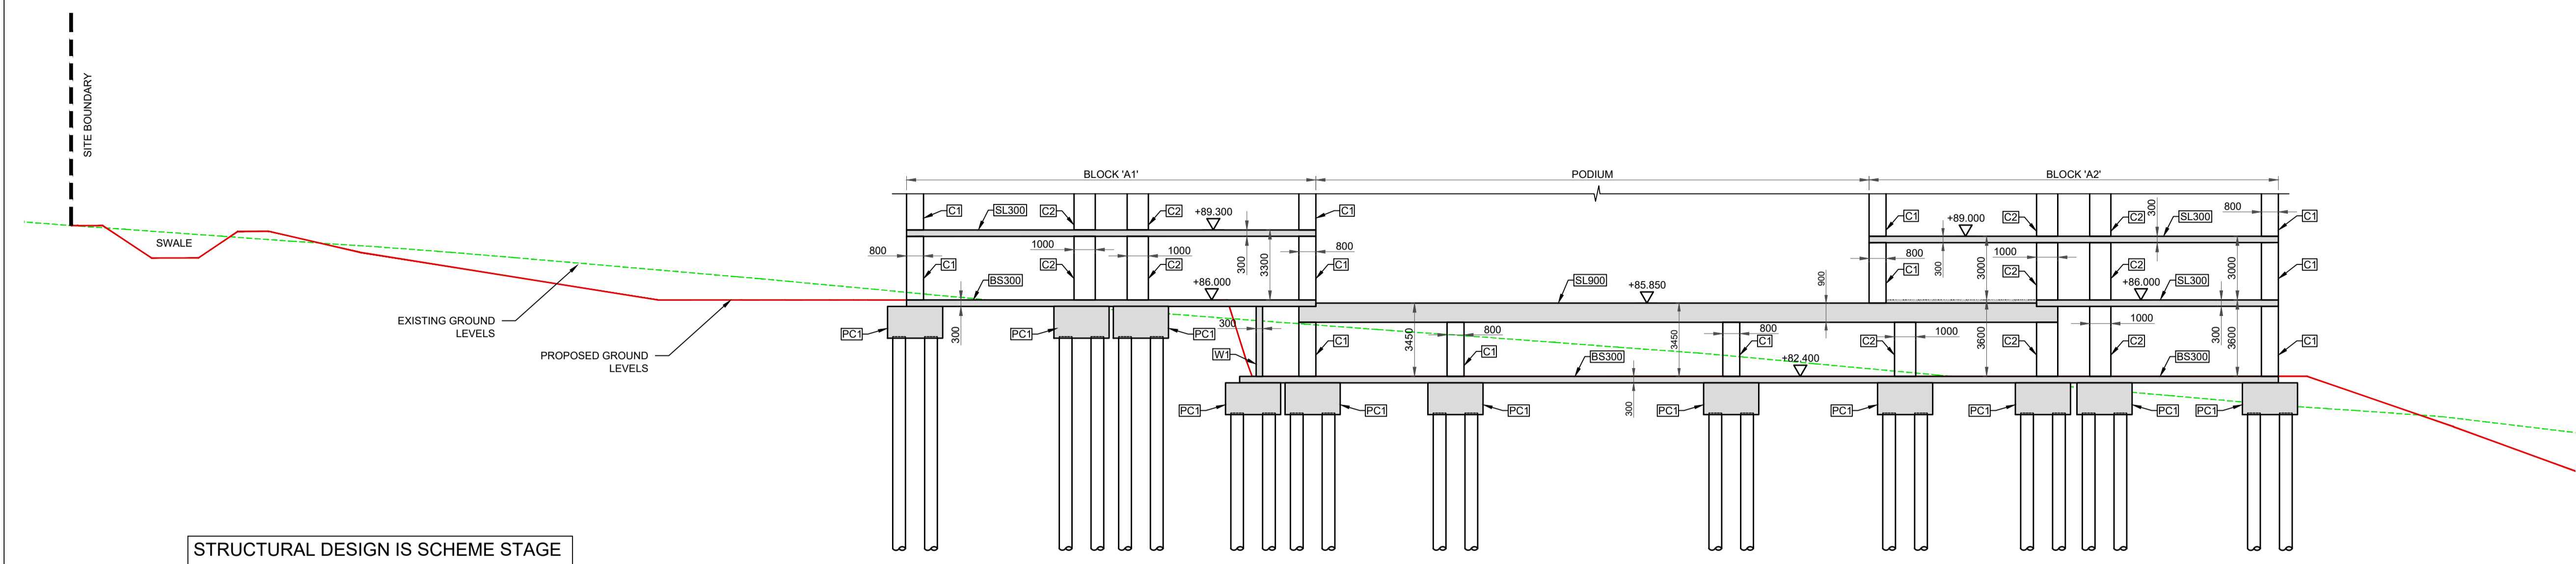

STRUCTURAL DESIGN IS SCHEME STAGE ONLY. DETAILED DESIGN MAY REQUIRE MODIFICATION TO DRAWN INFORMATION.

ST4 FOUNDATION DETAIL FOR TYPICAL APARTMENT BLOCK 'A'
100002 Scale: 1:175

LEGEND: INDICATIVE STRUCTURAL SIZES (SUBJECT TO CHANGE AT DETAILED DESIGN STAGE)

PC1	= 1500Dp INSITU RC PILECAP WITH 600Ø BORED PILES MIN. 13m LENGTH
BS300	= 300Dp BASEMENT RC TANKED SLAB
SL300	= 300Dp INSITU RC FLAT SLAB
SL900	= 900Dp INSITU RC TRANSFER SLAB
C1	= 800x200 INSITU RC COLUMN
C2	= 1000x200 INSITU RC COLUMN
W1	= 300Thk INSITU RC TANKED WALL

ISSUE/REVISION

0	30/03/2022	PLANNING ISSUE
I/R	DATE	DESCRIPTION

PROJECT NUMBER
60578132

SHEET TITLE
STRUCTURE FOUNDATION SECTIONS SHEET 2 OF 2

SHEET NUMBER
COO-ACM-00-00-DR-SE-00-100002

This drawing has been prepared for the use of AECOM's client. It may not be used, modified, reproduced or relied upon by third parties, except as agreed by AECOM or as required by law. AECOM accepts no responsibility, and denies any liability, whatsoever, to any party that uses or relies on this drawing without AECOM's express written consent. Do not scale this document. All measurements must be obtained from the stated dimensions.