





FRONT ELEVATION
SCALE 1:200




REAR ELEVATION
SCALE 1:200

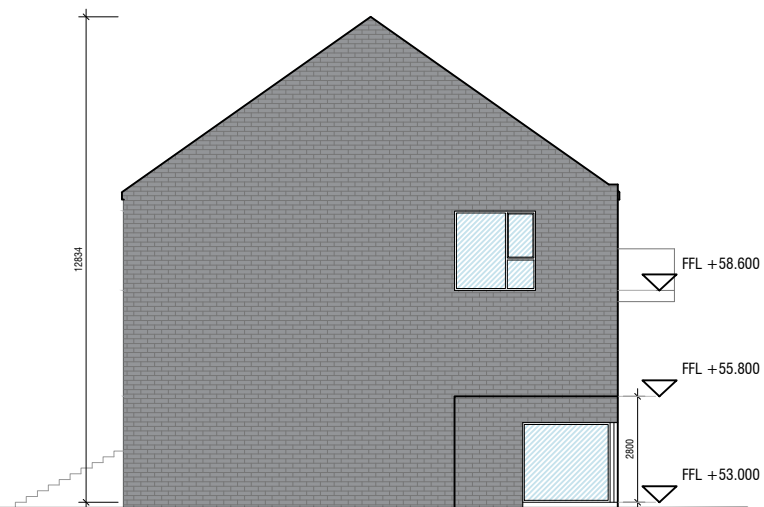

LHS ELEVATION
SCALE 1:200

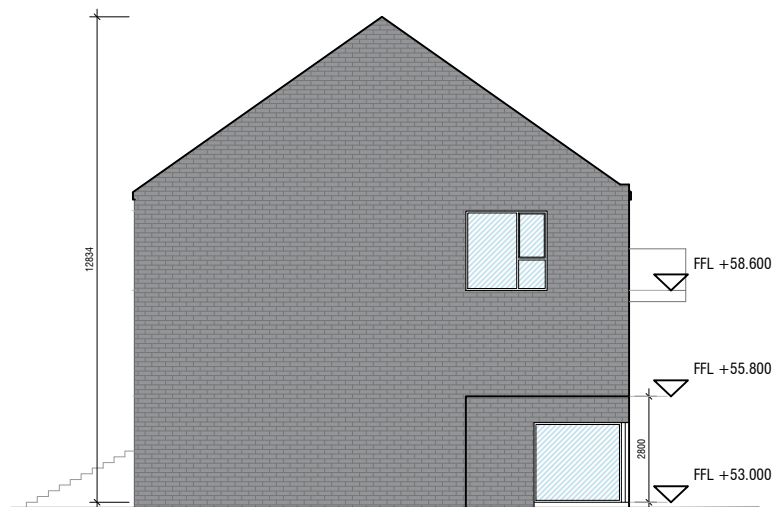

LHS ELEVATION
SCALE 1:200

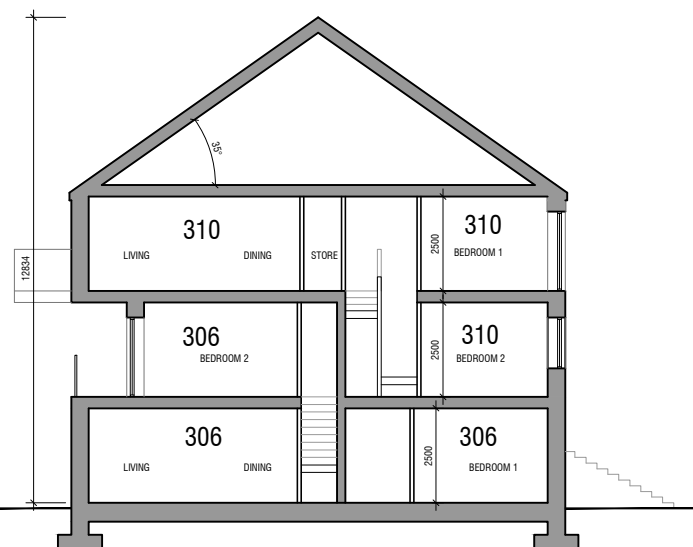

SECTION
SCALE 1:200

DUPLEX BUILDING TYPE E4

LEGEND			
APARTMENT TYPE E4	E4	8 no.	GF + 1F - 2 BEDROOM = 86 m ² 1F + 2F - 2 BEDROOM = 84 m ²

BUILDING E4

TOTAL GROSS FLOOR AREA

680 m²

PROPOSED MATERIALS

- ROOF: SELECTED BLUE / BLACK TILE OR SIMILAR APPROVED
- WALLS: BRICK/ PAINTED RENDER WHERE INDICATED
- WINDOWS: GREY OR APPROVED COLOUR
- DOORS: HARDWOOD / PVC TO SELECTED COLOUR

