


NOTE:  
All Surface Water and Wastewater sewer Pipes shall be protected with a concrete surround, with flexible joints filled with compressible material, where the depth from the road surface to the crown of the pipe is less than 1200mm.  
(See STD-WW-07 and STD-WW-08 on drawing no. 19074-P-501 for details of concrete surround to be used on both sewers.)

Note:  
All foul sewer construction details to comply with the following Irish Water Documents:  
Recommendations for Site Development Works for Housing Areas' DoEHLG 1998

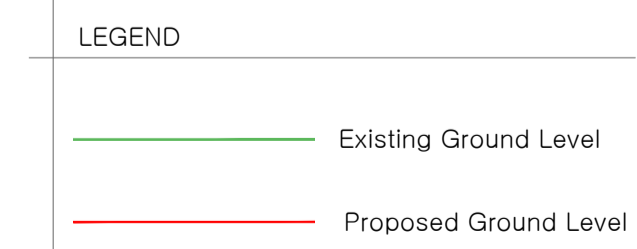

IP	Issued for planning	C2-C2-22	IR	MW
IA	Issued for construction	22-C2-24	IR	MW
Issue	Description	Issue	Drawn	Check

**walsh design group**

The Mall,  
Marborough Woods,  
Douglas Co. Cork.

Tel. 021-4774940  
Fax. 021-4775421  
email info@wdg.ie

Title: Surface Water Longitudinal Sections  
Sheet 5 of 5

Client: Cumnor Construction Ltd.

Project: Proposed Residential Development,  
Coolcarron, Fermoy,  
Co. Cork

Proj. No.: 19074-P-303-5  
Date: Jan 2021  
Drawn by: IR  
Scale: 1:500  
Status: Planning

© COPYRIGHT WALSH DESIGN GROUP, DOUGLAS, CO. CORK.  
THIS DRAWING CANNOT BE REPRODUCED WITHOUT WRITTEN PERMISSION.