


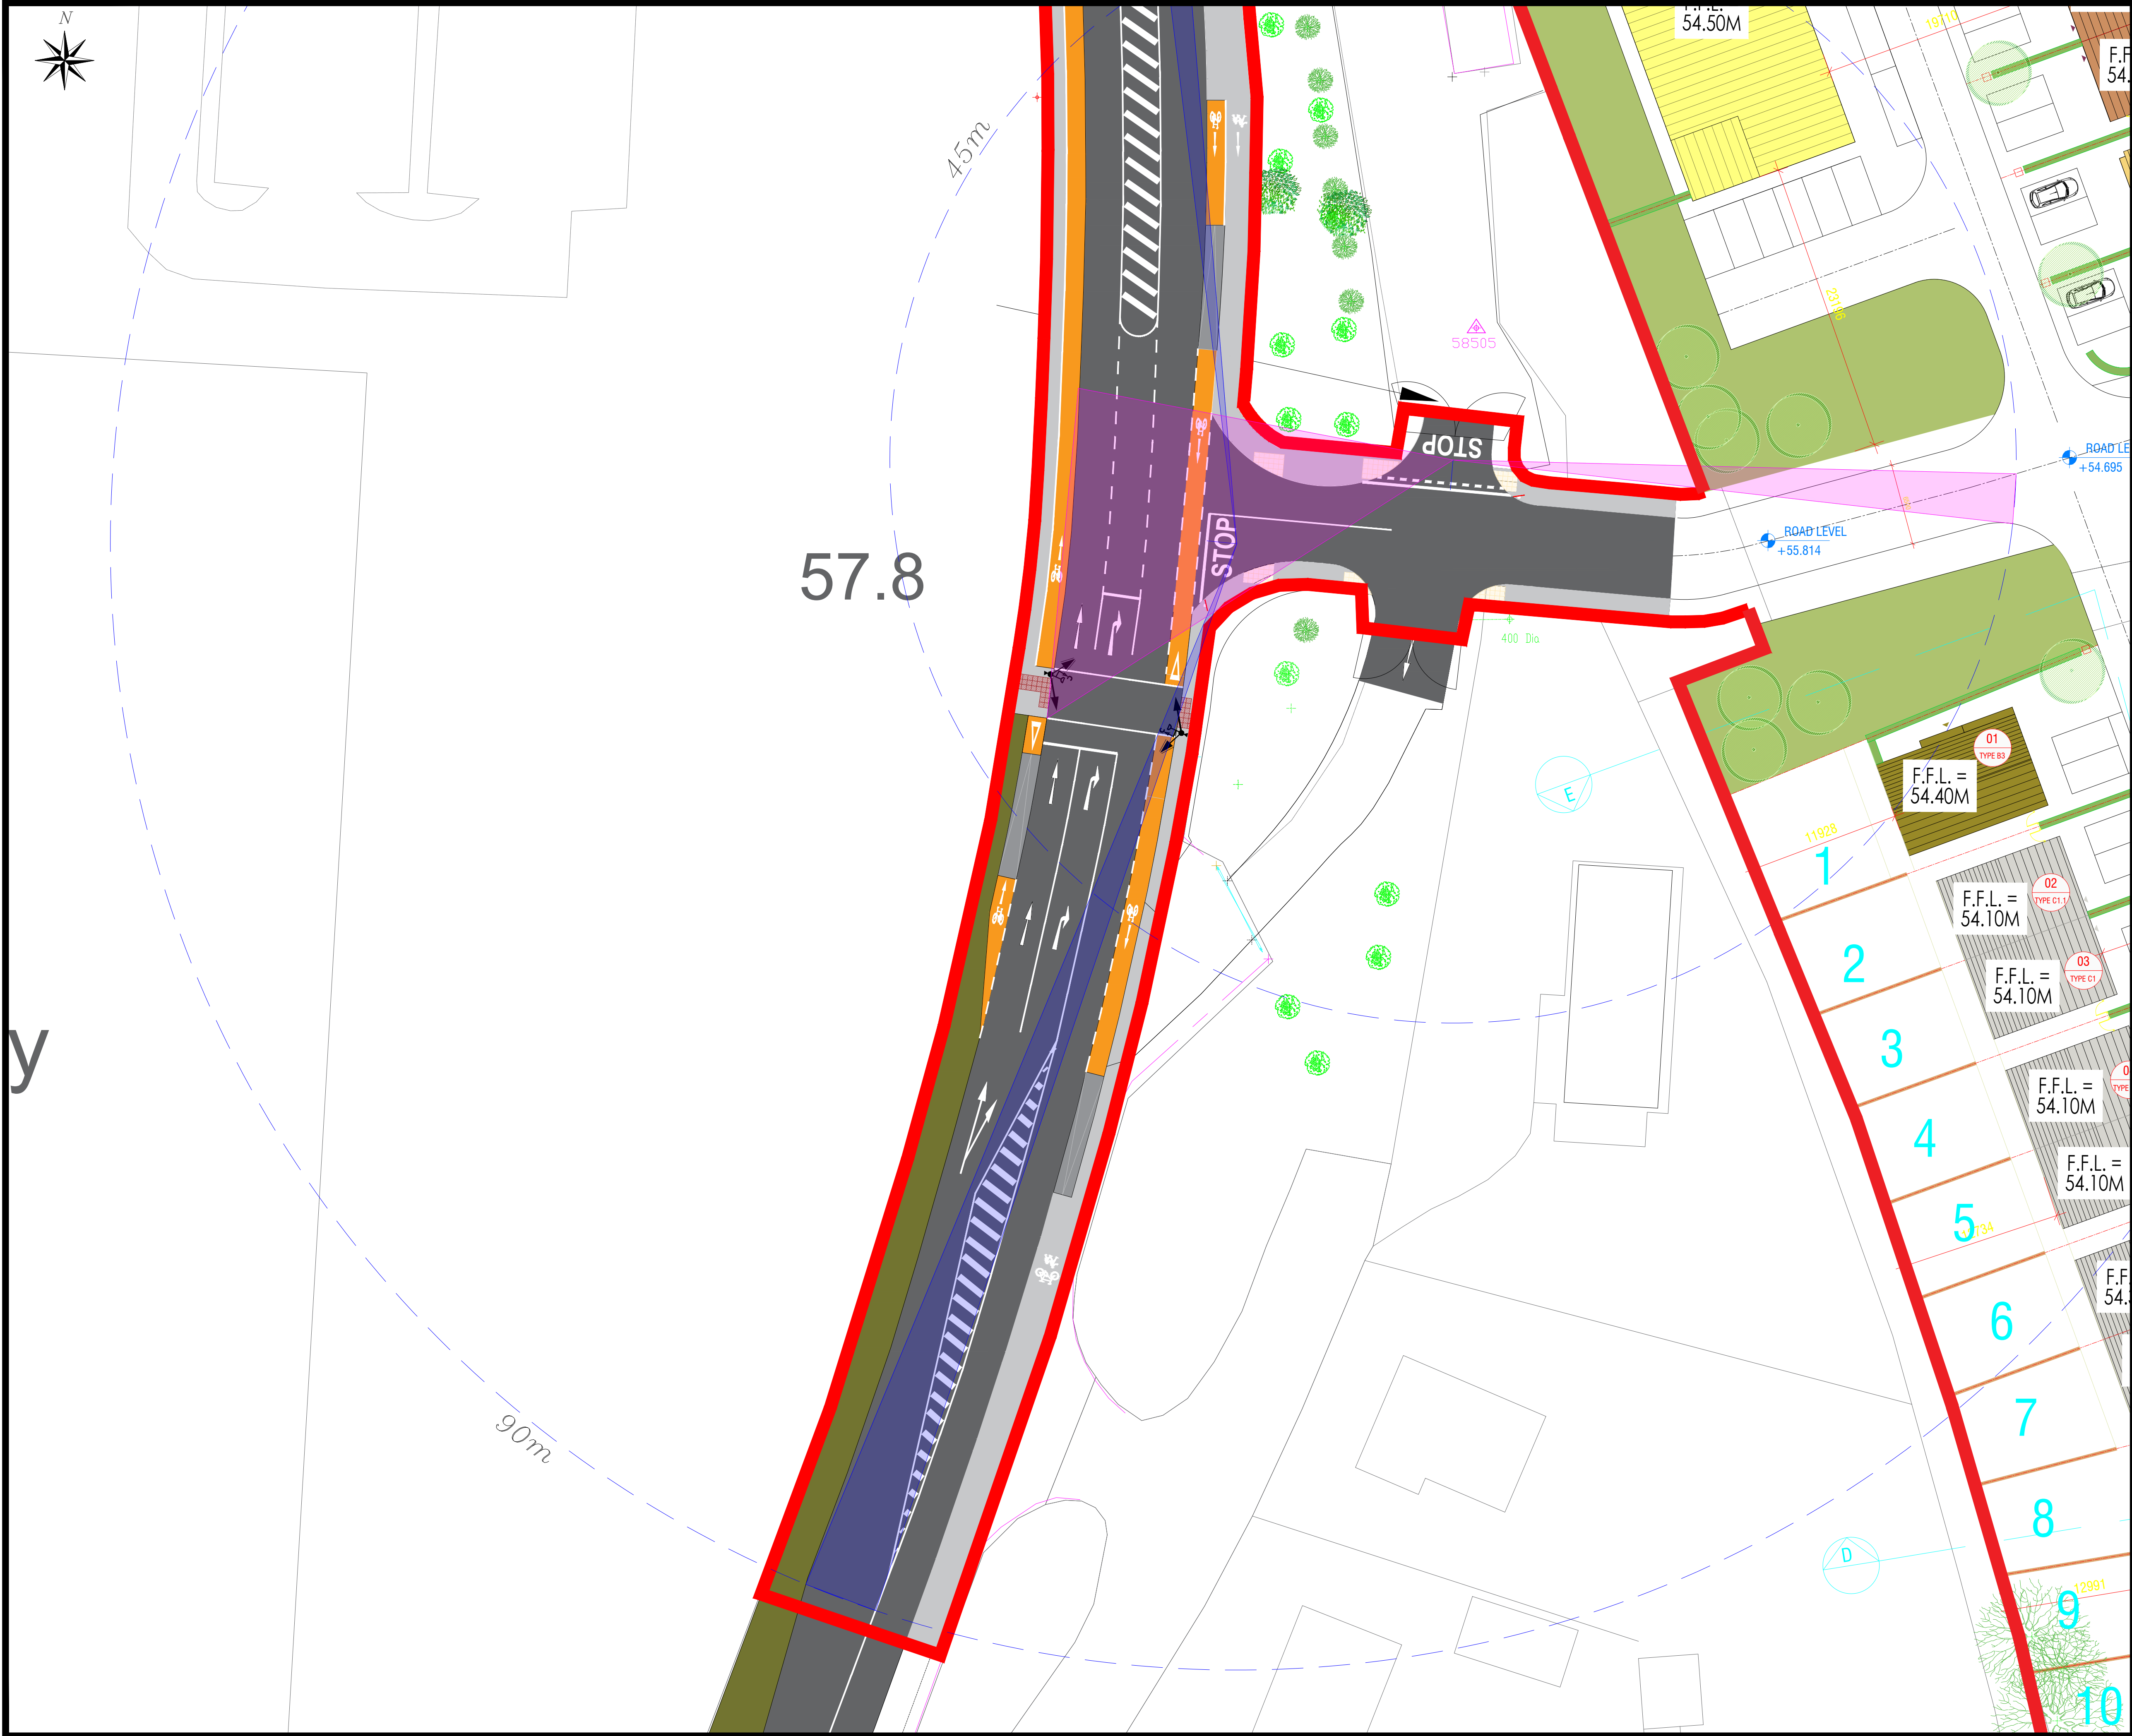

NOTES:

All dimensions in metres.
Do not scale from drawing.
For any discrepancies found please consult with design office.
This drawing should be read in conjunction with all contract drawings, documents and specifications.

LEGEND:

- Site Boundary
- Proposed Carraigeway Surface
- Proposed On-Road Cycle Lane
- Proposed Cycle Lane Ramp
- Proposed Footpath
- Proposed Red Coloured Tactile Paving
- Proposed Buff Coloured Tactile Paving
- Proposed Grass Strip
- Proposed Primary Traffic Signal Pole
- Proposed Secondary Traffic Signal Pole
- SSD Visibility Splay - Entrance Access
- SSD Visibility Splay - Weigh station exit

Key Plan

Rev	By	Date	Description

Drawing Status: PLANNING
NOT CERTIFIED FOR CONSTRUCTION

Project Title: Fermoy Housing Development
Cork Rd., Fermoy

Drawing Title: Stopping Sight Distance
Sheet 1 of 2

Client: Cumnor Construction Ltd.

M.H.L. & Associates Ltd.
Consulting Engineers

Carrraig Mór House,
10 High Street,
Douglas Road,
Cork

Tel: 021-4840214
Fax: 021-4840215
E-Mail: info@mhLie

Designed: KM	Drawn: KM	Checked: SM
Scale: 1:500 @ A1	Date: February 2022	
Job No: 19099TT	Drawing No: 19099TT-SSD-P01	Revision: 00