


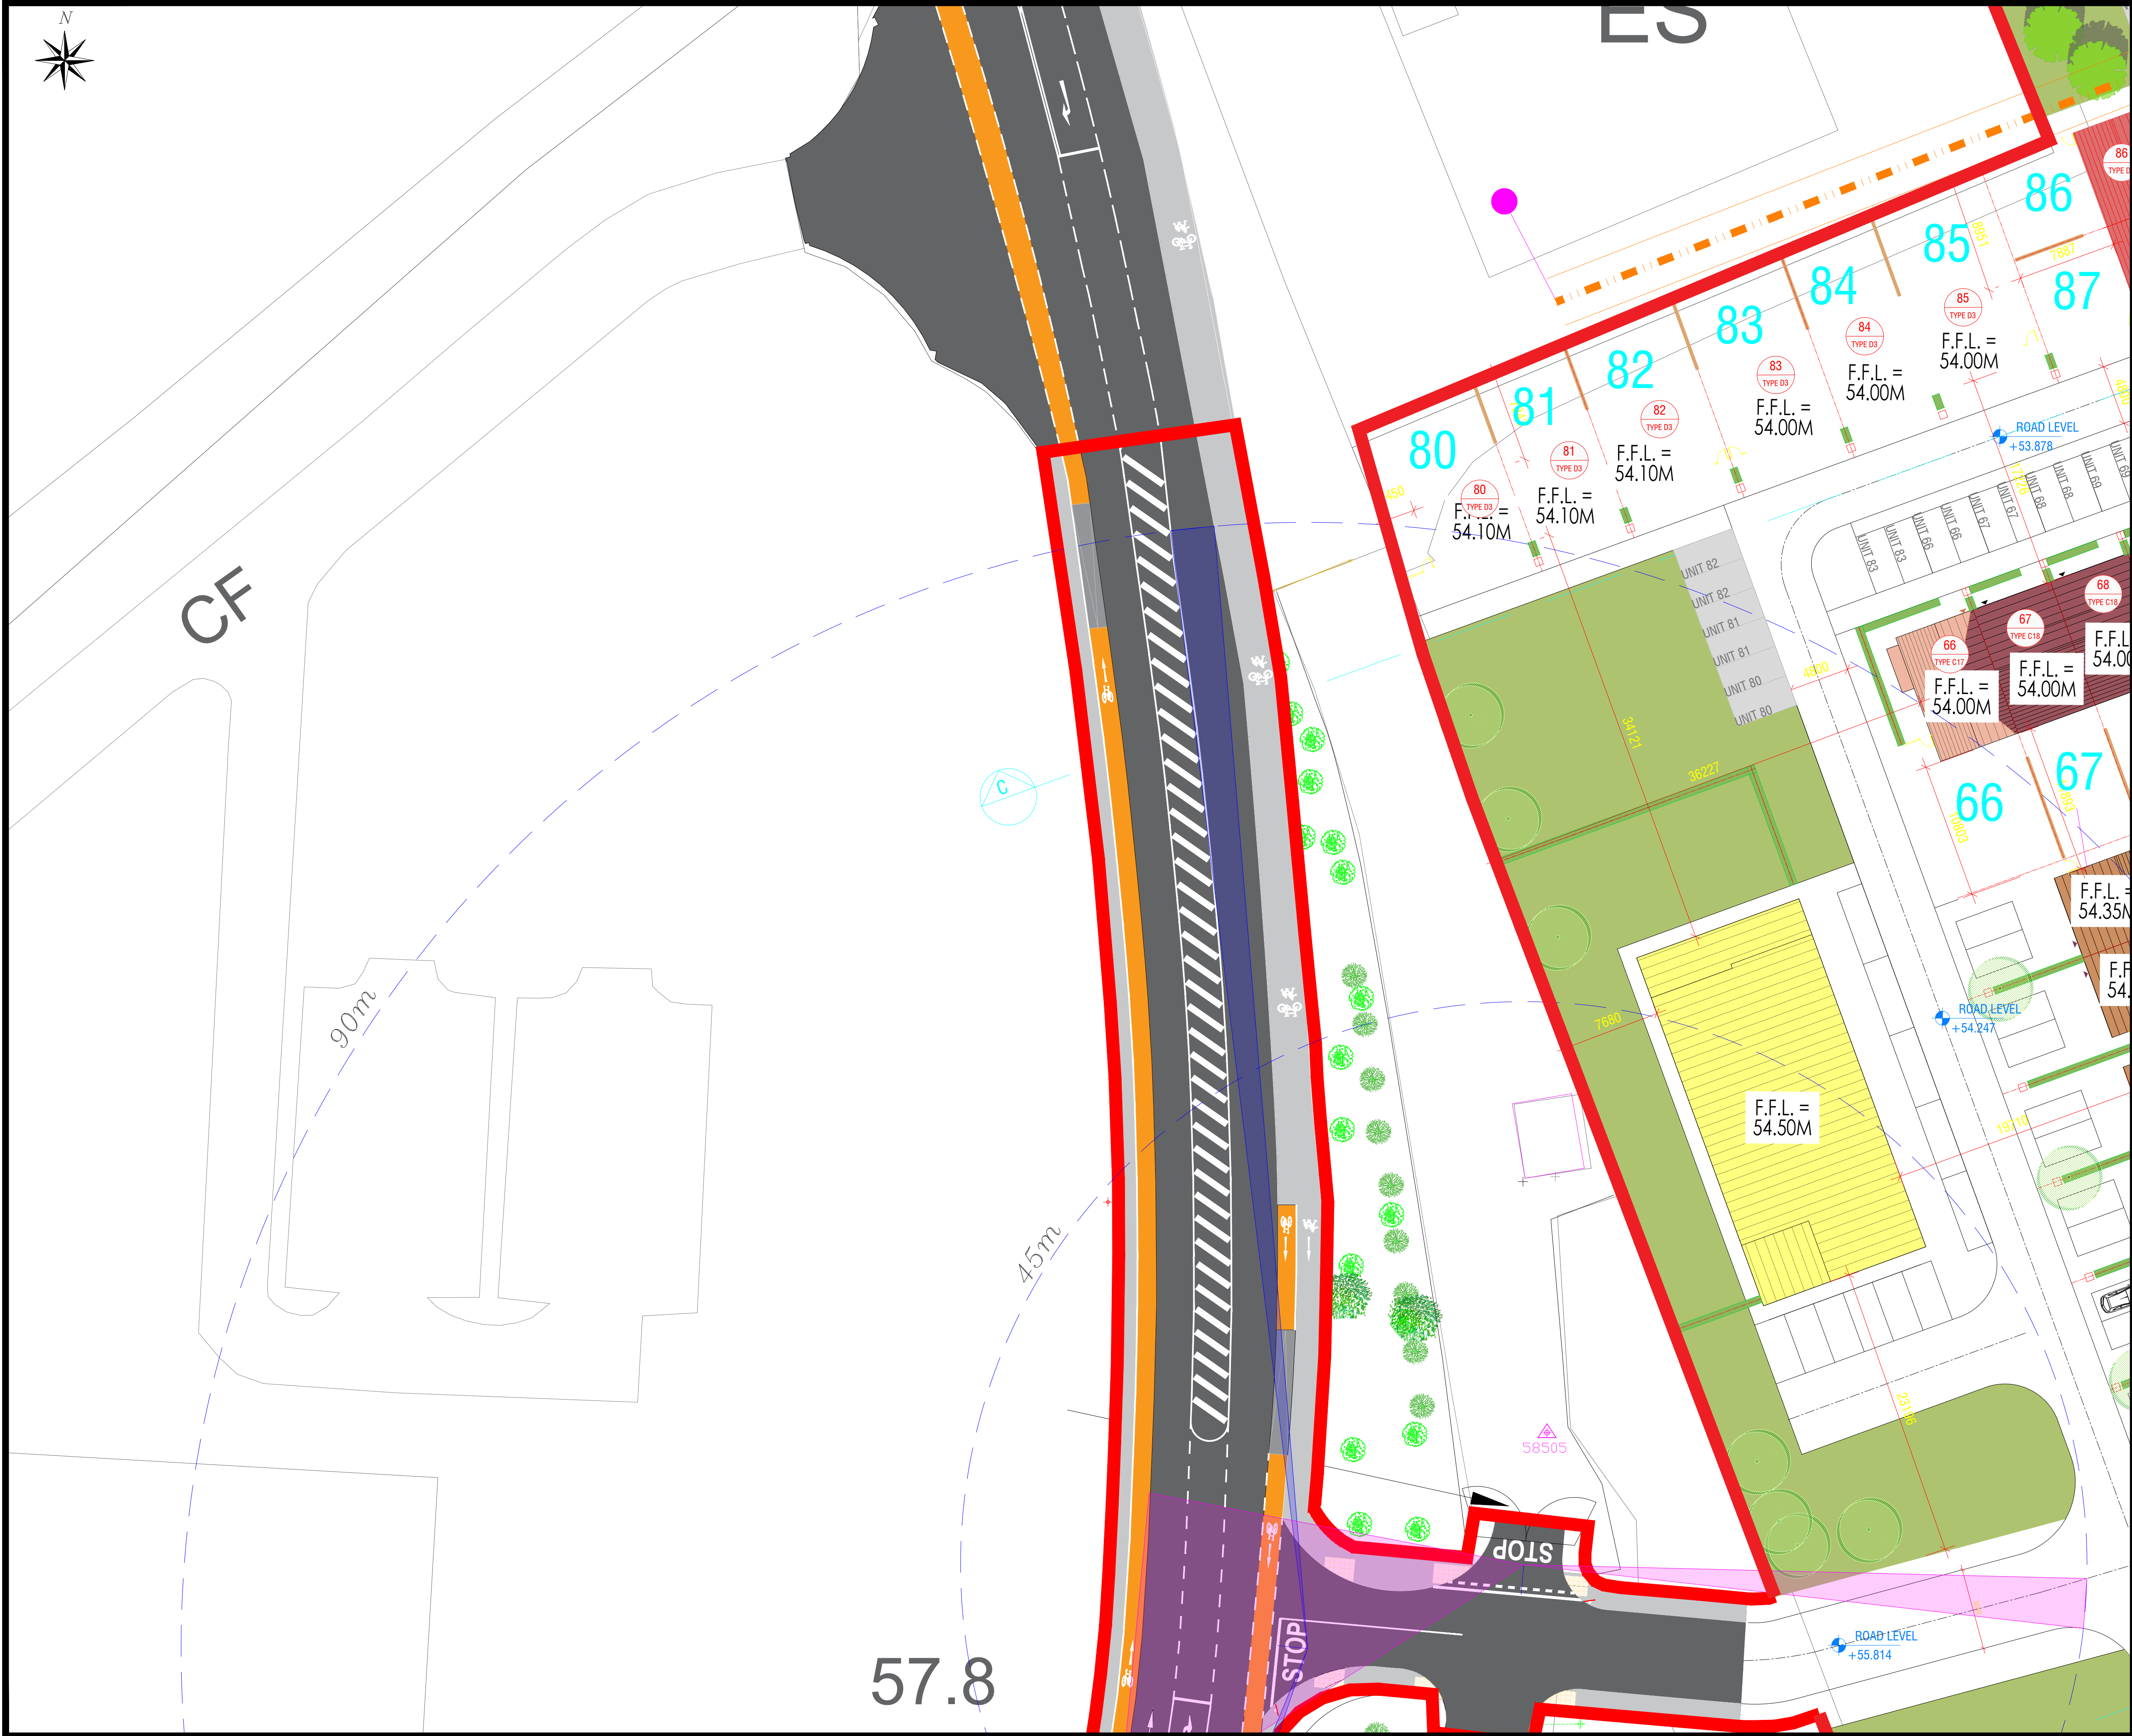

**NOTES:**

All dimensions in metres.  
Do not scale from drawing.  
For any discrepancies found please consult with design office.  
This drawing should be read in conjunction with all contract drawings, documents and specifications.

**LEGEND:**

- Site Boundary
- Proposed Carraigeway Surface
- Proposed On-Road Cycle Lane
- Proposed Cycle Lane Ramp
- Proposed Footpath
- Proposed Red Coloured Tactile Paving
- Proposed Buff Coloured Tactile Paving
- Proposed Grass Strip
- Proposed Primary Traffic Signal Pole
- Proposed Secondary Traffic Signal Pole
- SSD Visibility Splay - Entrance Access
- SSD Visibility Splay - Weigh station exit

**Key Plan**

| Rev By | Date | Description |
|--------|------|-------------|
|        |      |             |
|        |      |             |
|        |      |             |
|        |      |             |
|        |      |             |

**Drawing Status:** PLANNING  
NOT CERTIFIED FOR CONSTRUCTION

**Project Title:** Fermoy Housing Development  
Cork Rd., Fermoy

**Drawing Title:** Stopping Sight Distance  
Sheet 2 of 2

**Client:** Cumnor Construction Ltd.

**M.H.L. & Associates Ltd.**  
Consulting Engineers

Carrraig Mór House,  
10 High Street,  
Douglas Road,  
Cork

Tel: 021-4840214  
Fax: 021-4840215  
E-Mail: info@mh.ie

|                                        |                                    |                     |
|----------------------------------------|------------------------------------|---------------------|
| <b>Designed:</b> KM                    | <b>Drawn:</b> KM                   | <b>Checked:</b> SM  |
| <b>Scale:</b> 1:250 @ A1<br>1:500 @ A3 | <b>Date:</b> February 2022         |                     |
| <b>Job No:</b> 19099TT                 | <b>Drawing No:</b> 19099TT-SSD-P02 | <b>Revision:</b> 00 |