


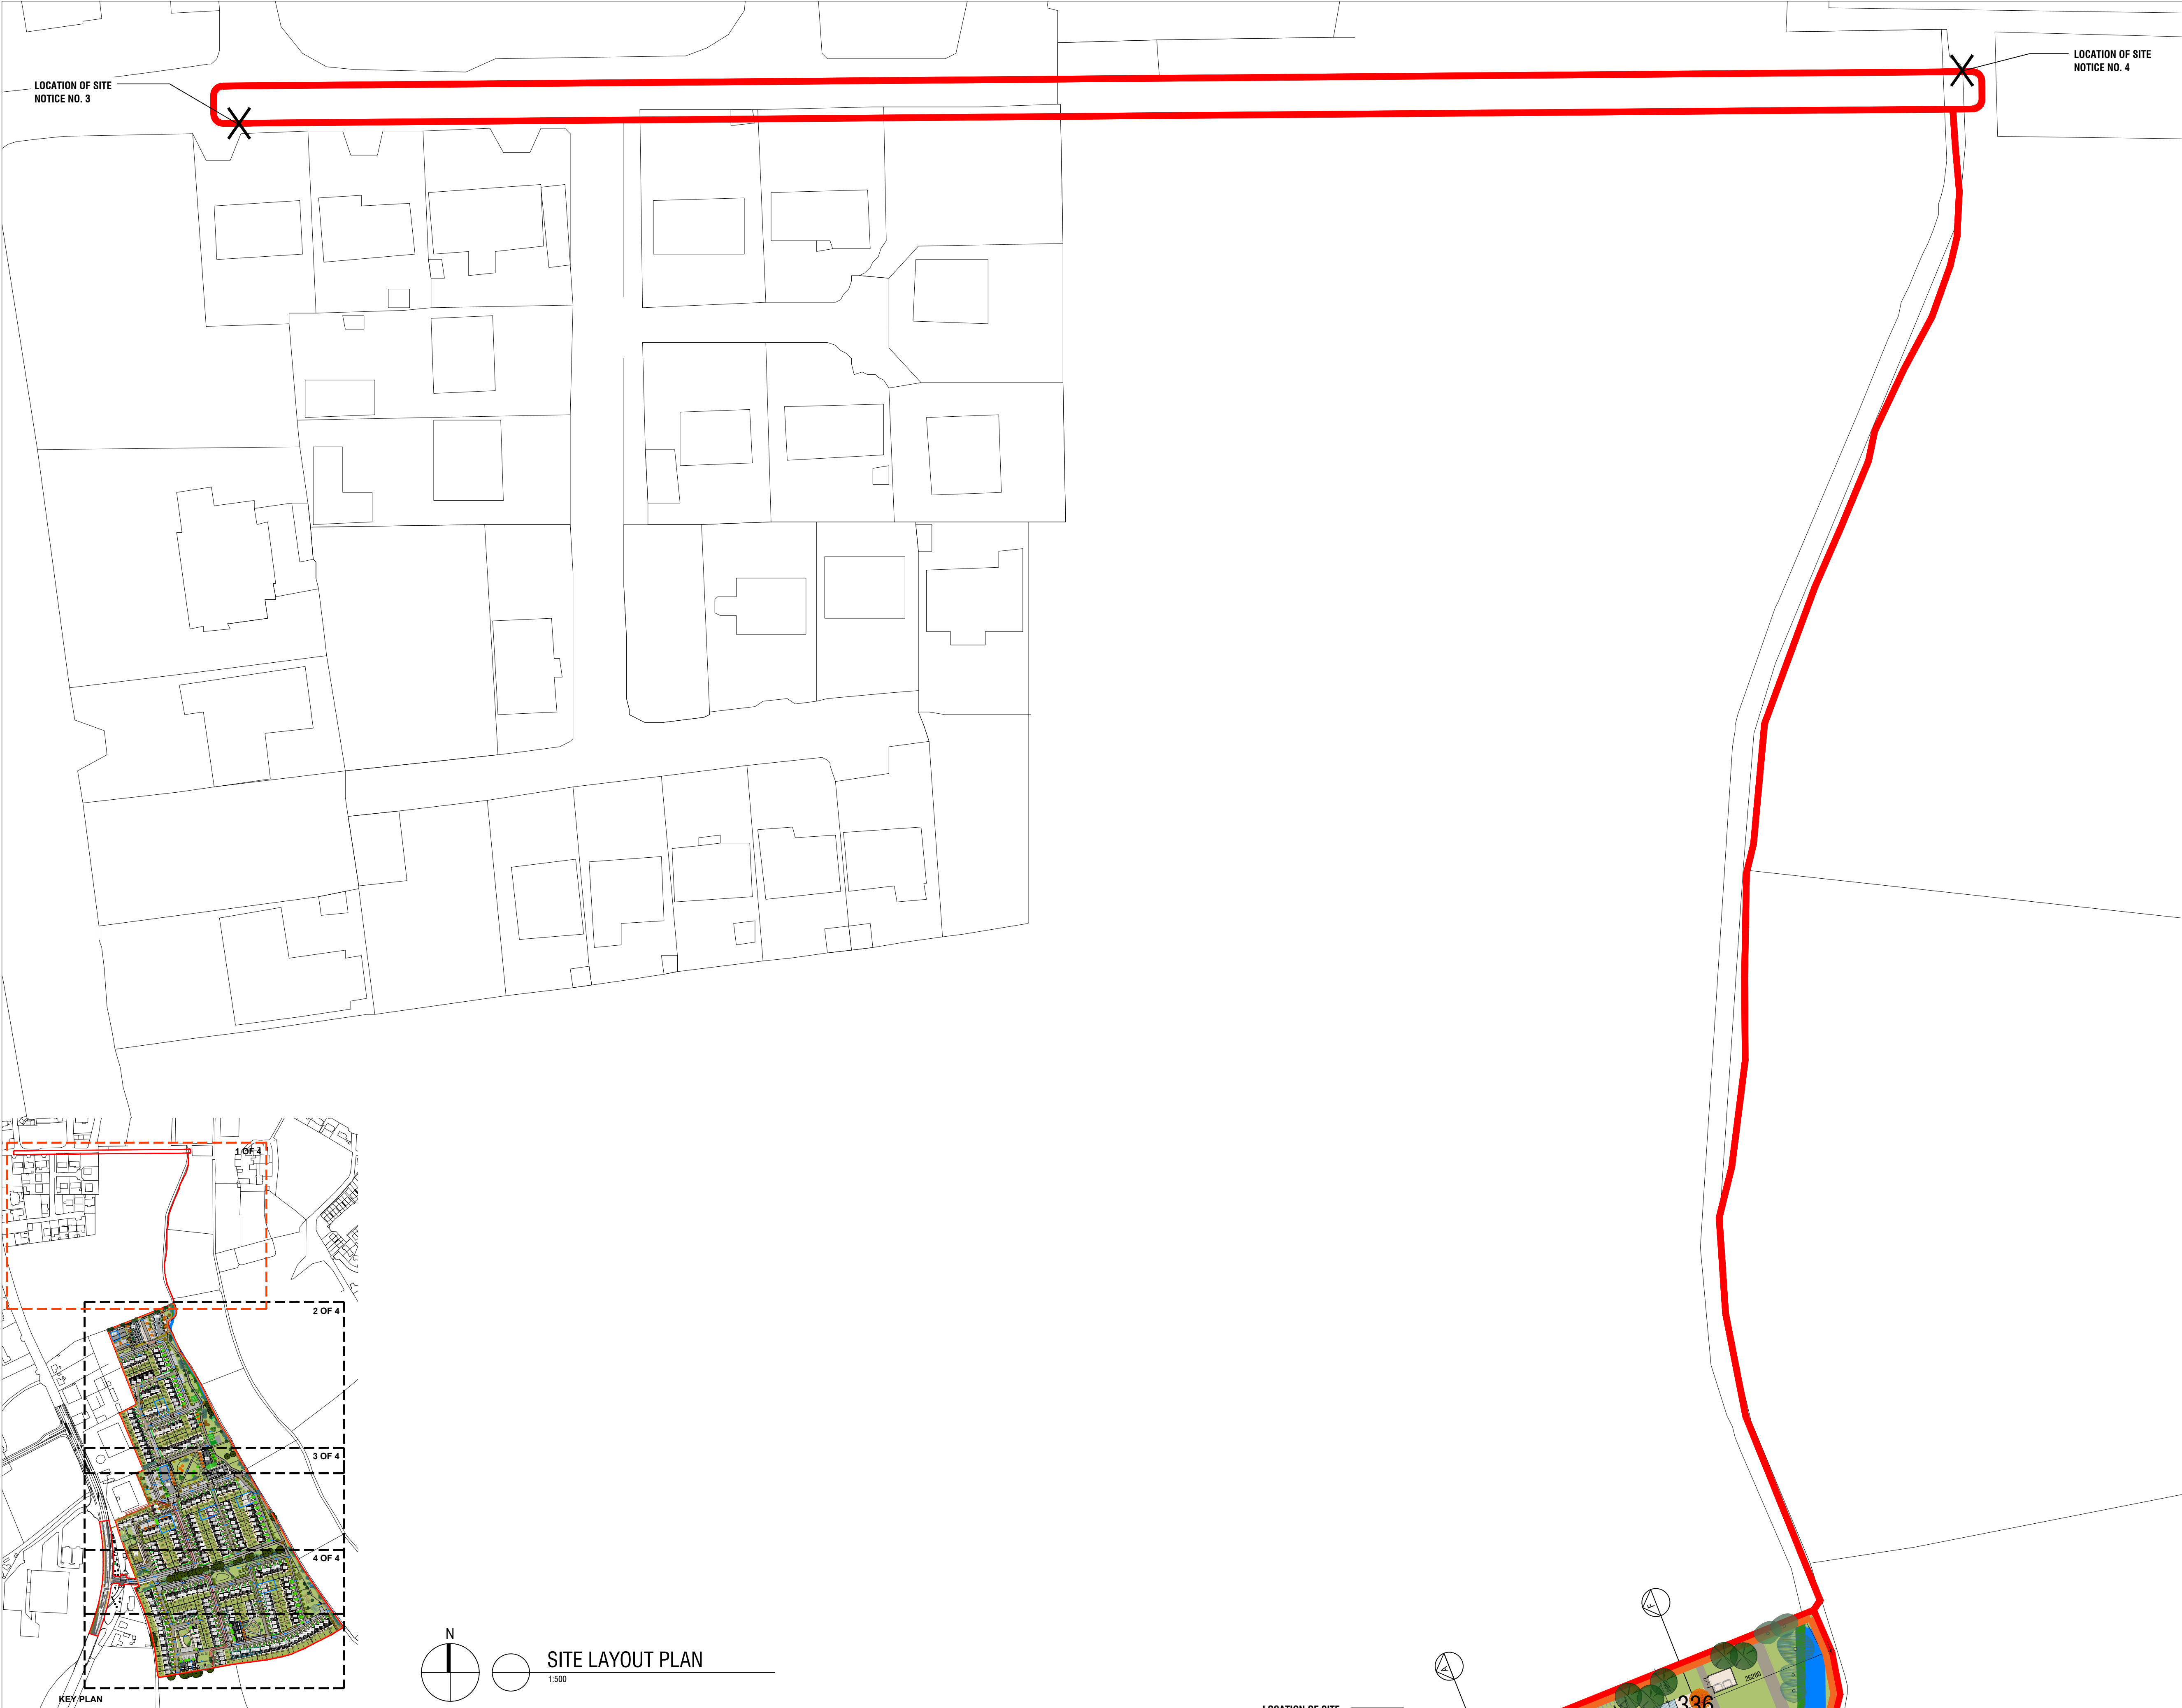

COLOUR KEY		LEGEND			
REF	SUB	QUANTITY	TOTAL		
5 BED DETACHED	A1, A1.1 & A2	4		4	
4 BED SEMI	B1 & B1.1, B10, B10.1	31			
4 BED SEMI	B2 & B2.1, B9, B9.1	11			
4 BED DETACHED	B3 & B3.1	2			
4 BED SEMI (PART V)	B8	2			
			46		
3 BED SEMI	C1, C1.1, C15, C15.1	78			
3 BED SEMI CORNER	C2, C2.1	2			
3 BED MID TERRACE	C3, C18	8			
3 BED TERRACED	C2.2,C2.3,C3.1,C3.2	8			
3 BED END OF TERRACE	C5 & C5.1	2			
3 BED TERRACED	C6	11			
3 BED (PART V) SEMI	C7/C16/ C21	6			
3 BED SEMI	C8	6			
3 BED SEMI	C9	18			
3 BED TERRACED	C10	6			
3 BED TERRACED	C11	12			
3 BED SEMI CORNER	C12 & C12.1	4			
3 BED DETACHED	C13 & C13.1	2			
3 BED END OF TERRACE	C17	1			
3 BED TERRACED	C19/C19.1/C19.2/ C19.3/ C15.2	11			
3 BED TERRACED CORNER	C20/C20.1	4			
3 BED TERRACED (PART V)	C22,C22.1 & C23	3			
			182		
2 BED TERRACE	D3	6			
2 BED SEMI	D2	2			
2 BED MID TERRACE	D1	2			
2 BED SIMPLEX APARTMENTS	D4	8			
			18		
1 BED / 2 BED DUPLEX	E1	4 NO. 1BED, 4 NO. 2 BED	8		
1 BED/ 2 BED DUPLEX	E1.1	5 NO. 1 BED, 5 NO. 2 BED	10		
1 BED / 2 BED DUPLEX	E2	8 NO. 1 BED, 8 NO. 2 BED	16		
1 BED / 2 BED DUPLEX	E2.1	4 NO. 1 BED, 4 NO. 2 BED	8		
1 BED / 2 BED DUPLEX	E2.2	6 NO. 1 BED, 6 NO. 2 BED	12		
1 BED/ 2 BED DUPLEX	E3.1	6 NO. 1 BEDS, 6 NO. 2 BEDS	12		
1 BED/ 2 BED DUPLEX	E3.2	6 NO. 1 BEDS, 6 NO. 2 BEDS	12		
2 BED DUPLEX	E4	8 NO. 2 BEDS	8		
			86		
TOTAL			336		
	AREA	%			
	SITE BOUNDARY	11.56 HA			
	DEVELOPABLE AREA	11.22 HA			
	PUBLIC OPEN SPACE	1.7 HA	15.2%		
	PART V HOUSING				