




GROUND FLOOR PLAN
SCALE 1:200

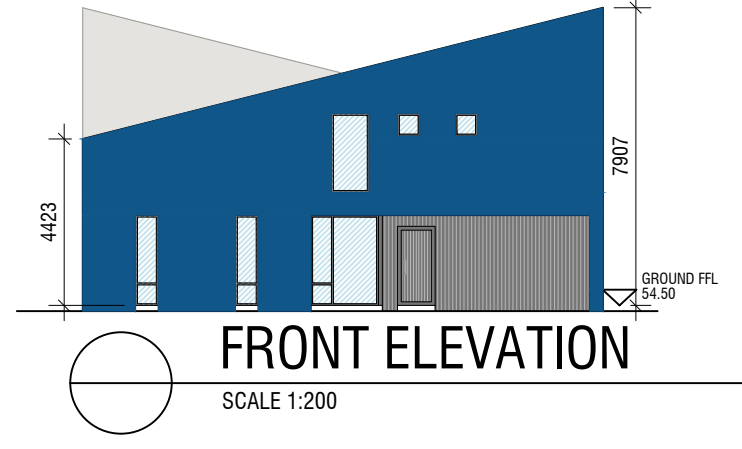


FRONT ELEVATION
SCALE 1:200

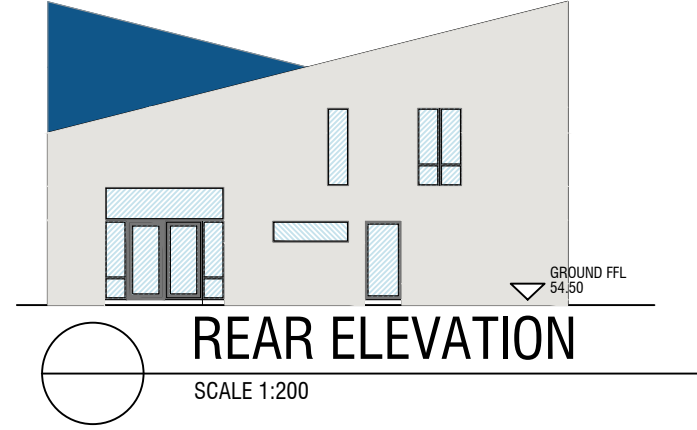


REAR ELEVATION
SCALE 1:200

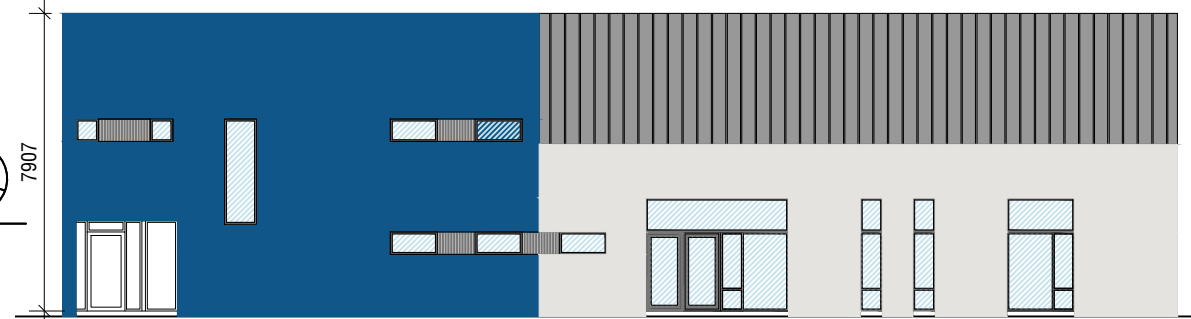


RHS ELEVATION
SCALE 1:200

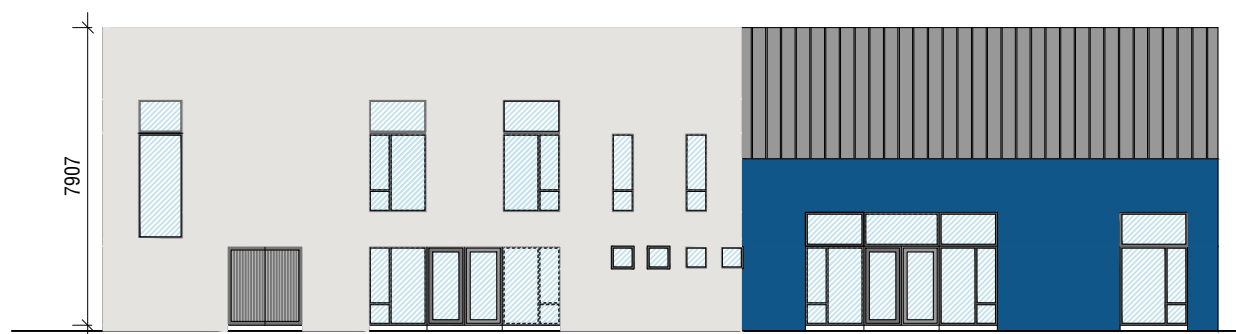

LHS ELEVATION
SCALE 1:200

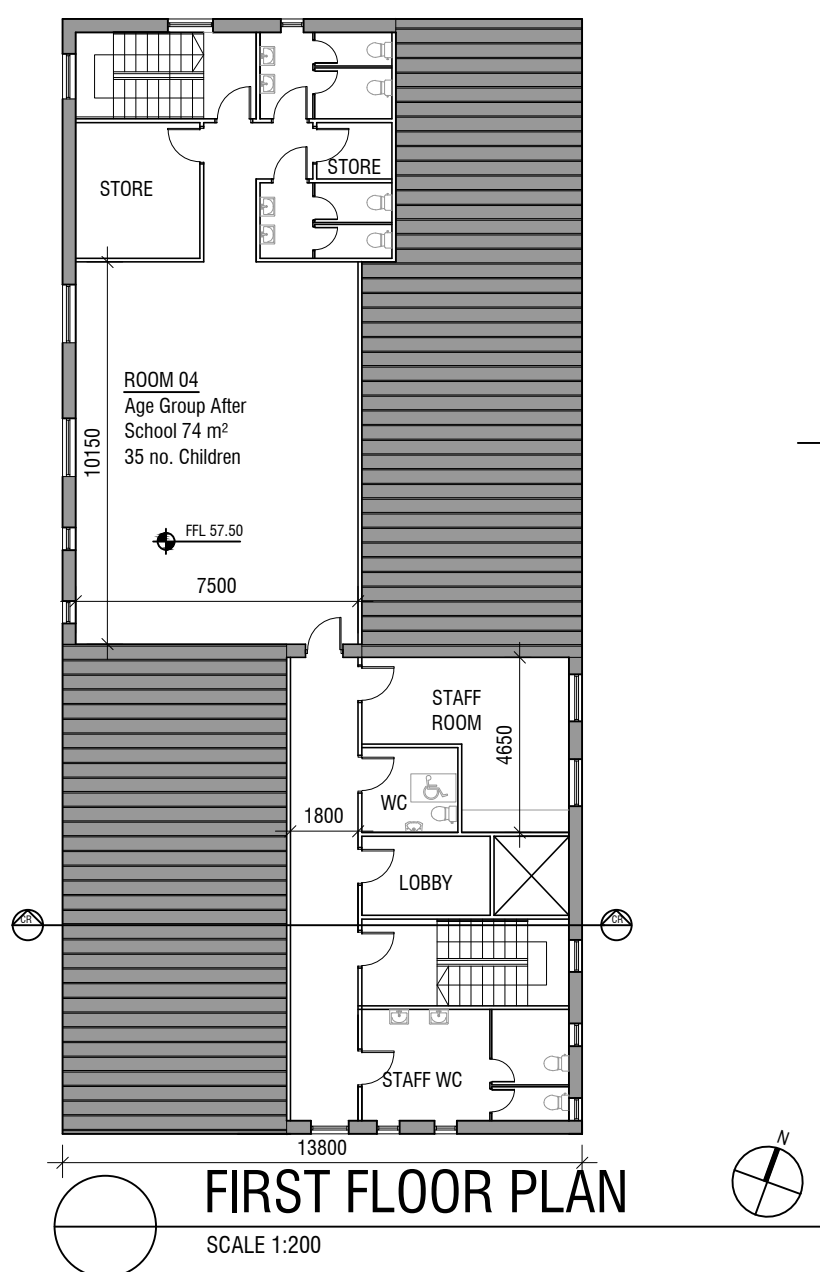

FIRST FLOOR PLAN
SCALE 1:200

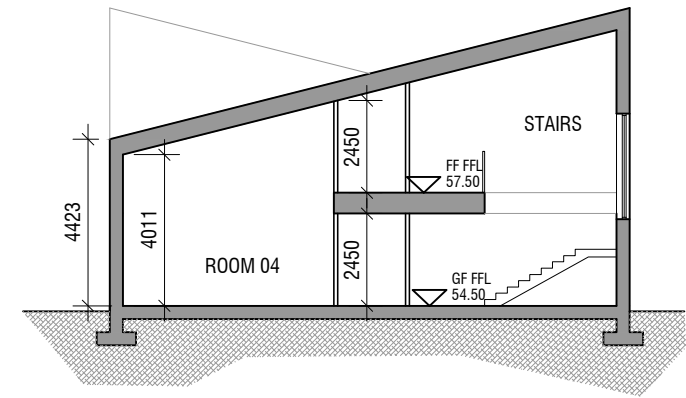

SECTION CR
SCALE 1:200

- PROPOSED MATERIALS**
- ROOF: SELECTED BLUE / BLACK TILE
 - WALLS: PAINTED RENDER
 - WINDOWS: GREY OR APPROVED COLOUR
 - DOORS: HARDWOOD / PVC TO SELECTED COLOUR

No. of Children	ROOM DESCRIPTION
7	Baby area (0-1 yrs) 3.7 m ² / child
10	Toddler area (1-2 yrs) 2.8 m ² / child
17	Pre-school area (2-3 yrs) 2.35 m ² / child
17	Pre-school area (3-5 yrs) 2.35 m ² / child
35	Pre-school area (after) 2.35 m ² / child

86 Child Places

CRECHE
TOTAL GROSS FLOOR AREA
587 m²

