







©THIS DRAWING IS COPYRIGHT
THIS DRAWING IS FOR PLANNING PURPOSES ONLY

HOUSE TYPE A1.1

DETACHED - 5 BEDROOM HOUSE (CORNER)

GROUND FLOOR 81.4 m²
FIRST FLOOR 75.2 m²
SECOND FLOOR 32.1 m²
TOTAL 188.7 m² / 2031 ft²

PROPOSED MATERIALS
ROOF: SELECTED BLUE / BLACK TILE & FLAT ROOF MEMBRANE
CANOPY: ZINC OR APPROVED
WALLS: PAINTED RENDER / BRICK WHERE INDICATED
WINDOWS: GREY OR APPROVED COLOUR
DOORS: HARDWOOD / PVC TO SELECTED COLOUR

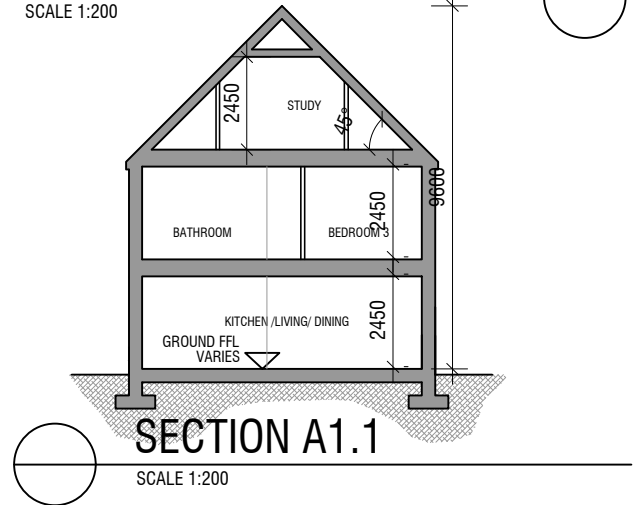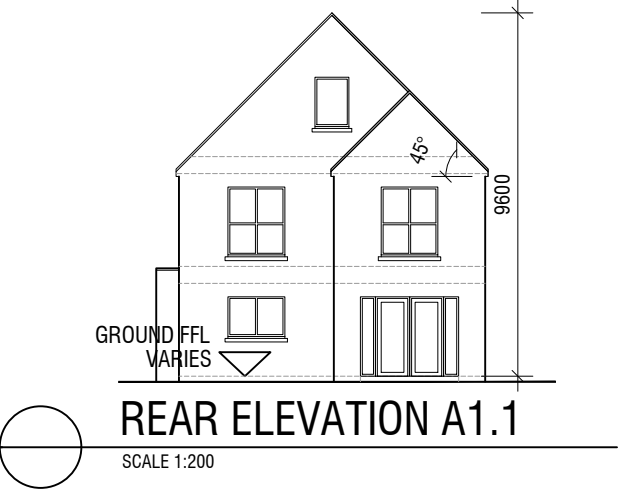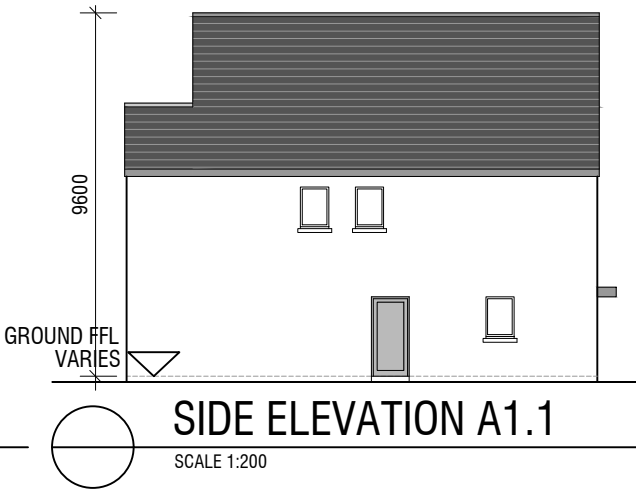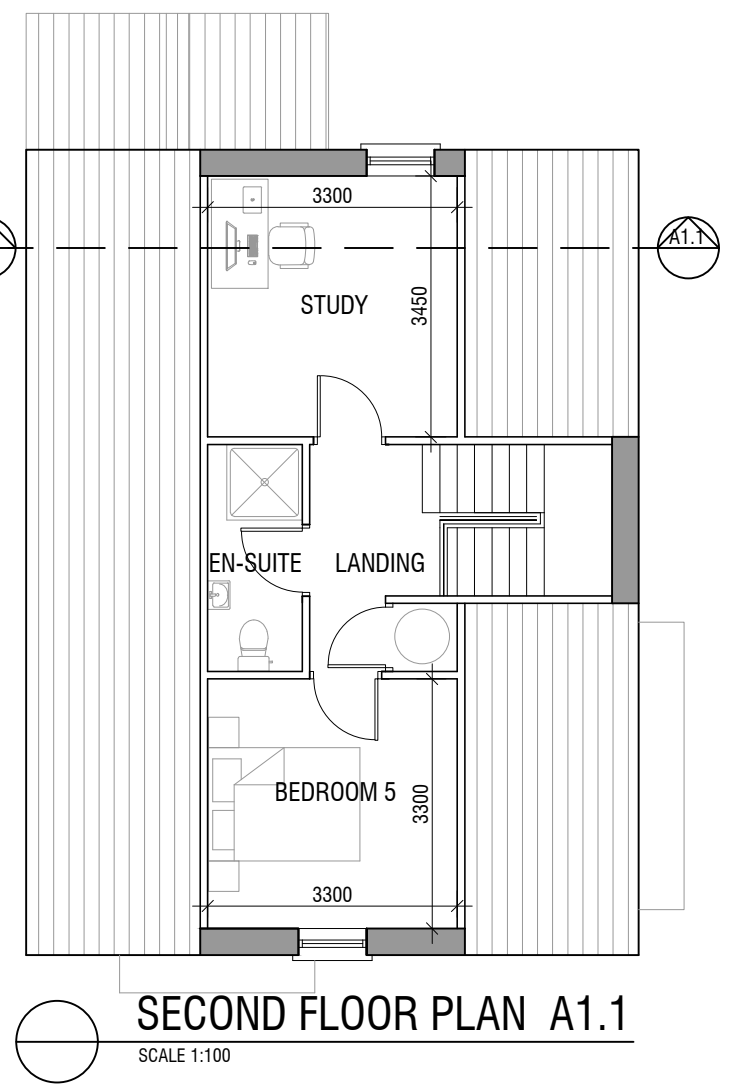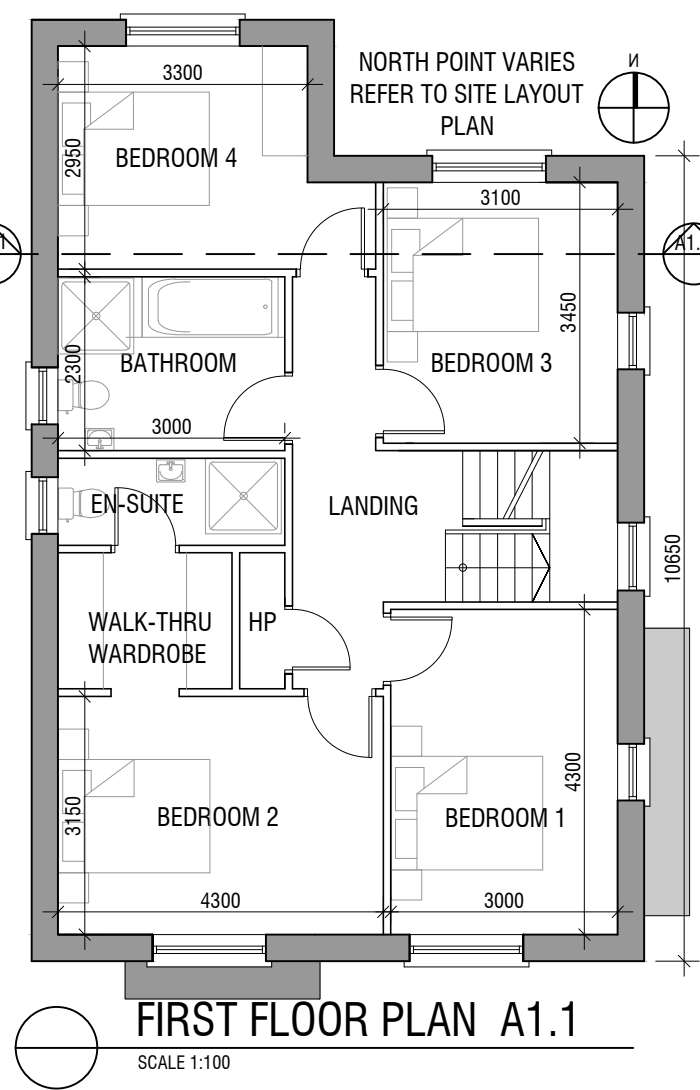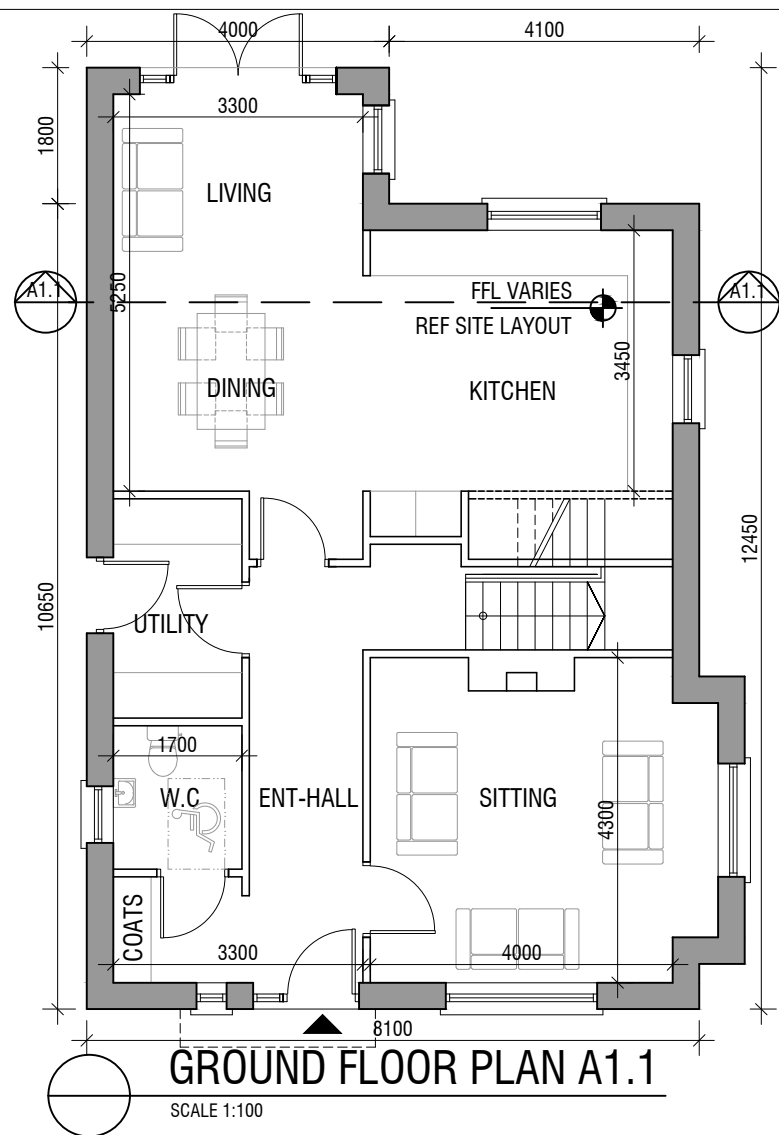

GCA
GERALDINE COUGHLAN
ARCHITECTS
Ard-Na-Greine, Enniskeane, Co. Cork 086-8259794 info@gca.ie

PROJECT: RESIDENTIAL DEVELOPMENT, FERMOY		JOB NO: 19037	
DRAWING: HOUSE TYPE A1.1 (PLANS, ELEVATIONS & SECTION)	KOD	CLIENT: CUMNOR	DRAWING NO: A1.1
SERIES: PLANNING	SCALE: 1:100, 1:200	A3	