





HOUSE TYPE C2.3 HOUSE TYPE C3 HOUSE TYPE C3.2
FRONT ELEVATION C2.3, C3 & C3.2
SCALE 1:100

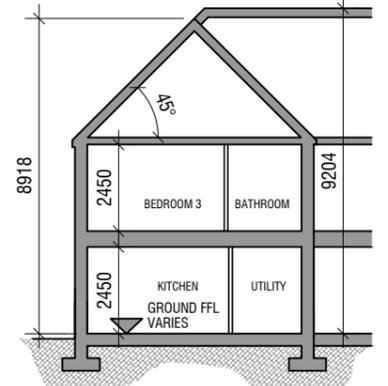

REAR ELEVATION C2.3, C3 & C3.2
SCALE 1:100

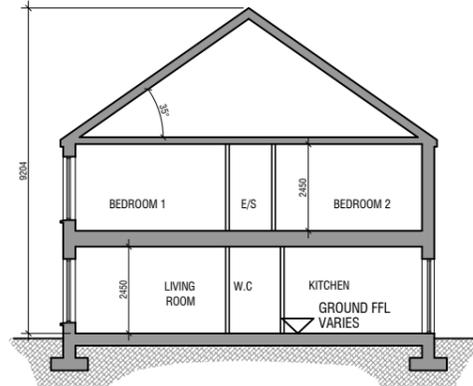

SIDE ELEVATION C2.3
SCALE 1:200

SIDE ELEVATION C3.2
SCALE 1:200

SECTION C3
SCALE 1:200

SECTION C2.3
SCALE 1:100

HOUSE TYPE C3/C2.3/C3.2

TERRACED - 3 BEDROOM HOUSE

(HOUSE C3)	(HOUSE C2.3)	(HOUSE C3.2)
GROUND FLOOR	GROUND FLOOR	GROUND FLOOR
FIRST FLOOR	FIRST FLOOR	FIRST FLOOR
TOTAL	TOTAL	TOTAL
58.9 m ²	61.2 m ²	59.6 m ²
57.8 m ²	56.4 m ²	57.8 m ²
116.7 m² / 1256 ft²	117.6 m² / 1266 ft²	117.4 m² / 1264 ft²

- PROPOSED MATERIALS**
- ROOF: SELECTED BLUE / BLACK TILE OR SIMILAR APPROVED
 - WALLS: BRICK AND PAINTED RENDER WHERE INDICATED
 - WINDOWS: GREY OR APPROVED COLOUR
 - DOORS: HARDWOOD / PVC TO SELECTED COLOUR

GCA
GERALDINE COUGHLAN
ARCHITECTS
Ard-Na-Greine, Enniskeane, Co. Cork 086-8259794 info@gca.ie



PROJECT: RESIDENTIAL DEVELOPMENT, FERMOY		JOB NO: 19037	
DRAWING: HOUSE TYPE C3, C2.3 & C3.2 (ELEVATIONS & SECTIONS)	KOD	CLIENT: CUMNOR	DRAWING NO: C 3-2
SERIES: PLANNING	SCALE: 1:100, 1:200	DATE: 07/02/2022	