



FRONT ELEVATION C3.1, C3 & C2.2

SCALE 1:100



HOUSE TYPE C2.2

HOUSE TYPE C3


HOUSE TYPE C3.1

GROUND FFL VARIES




SIDE ELEVATION C2.2

SCALE 1:200

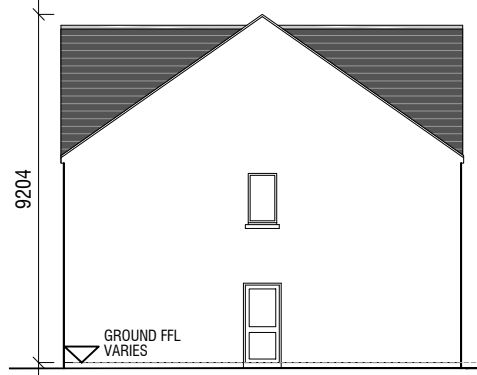


SIDE ELEVATION C3.1

SCALE 1:200

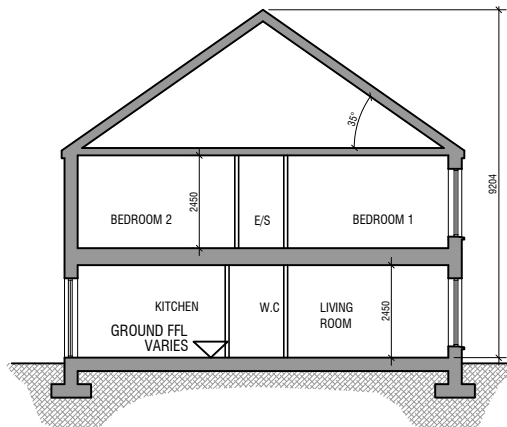

SECTION C3

SCALE 1:200

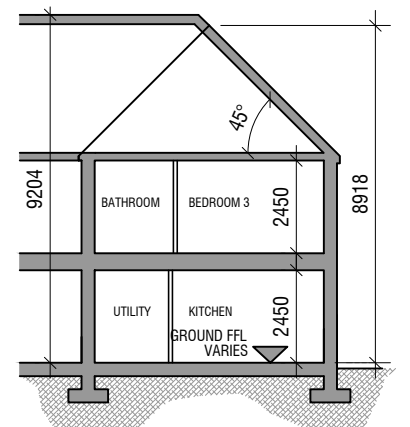

SECTION C2.2

SCALE 1:200

HOUSE TYPE C3/C2.2/C3.1

TERRACED - 3 BEDROOM HOUSE

(HOUSE C3)	(HOUSE C2.2)	(HOUSE C3.1)
GROUND FLOOR	58.9 m ²	61.2 m ²
FIRST FLOOR	57.8 m ²	56.4 m ²
TOTAL	116.7 m² / 1256 ft²	117.6 m² / 1266 ft²

PROPOSED MATERIALS

ROOF:	SELECTED BLUE / BLACK TILE OR SIMILAR APPROVED
WALLS:	BRICK AND PAINTED RENDER WHERE INDICATED
WINDOWS:	GREY OR APPROVED COLOUR
DOORS:	HARDWOOD / PVC TO SELECTED COLOUR