





FRONT ELEVATION D3
SCALE 1:100

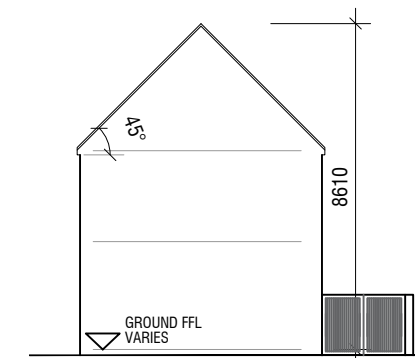


SIDE ELEVATION D3
SCALE 1:200

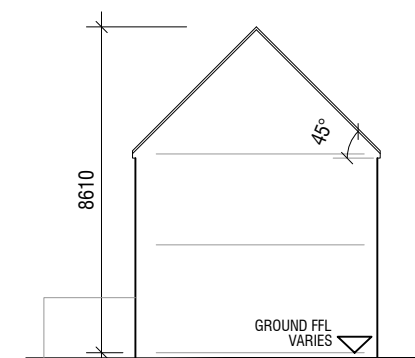

SIDE ELEVATION D3
SCALE 1:200



REAR ELEVATION D3
SCALE 1:100

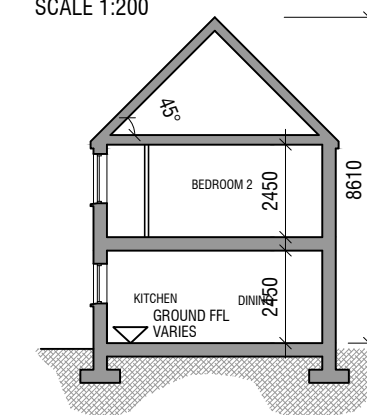

SECTION D3
SCALE 1:200

HOUSE TYPE D3
TERRACED - 2 BEDROOM HOUSE
PART V

GROUND FLOOR	42.5 m ²
FIRST FLOOR	39 m ²
TOTAL	81.5 m² / 877 ft²

PROPOSED MATERIALS

ROOF:	SELECTED BLUE / BLACK TILE OR SIMILAR APPROVED
WALLS:	TIMBER & PAINTED RENDER
WINDOWS:	GREY OR APPROVED COLOUR
DOORS:	HARDWOOD / PVC TO SELECTED COLOUR

GCA
GERALDINE COUGHLAN
ARCHITECTS



Ard-Na-Greine, Enniskeane, Co. Cork 086-8259794 info@gca.ie

PROJECT: RESIDENTIAL DEVELOPMENT, FERMOY			JOB NO: 19037
DRAWING: HOUSE TYPE D3 - TERRACED -ELEVATIONS & SECTION	FMC	CLIENT: CUMNOR	DRAWING NO: D3-2
SERIES: PLANNING	SCALE: 1:100, 1:200	DATE: 10/02/2022	