





FRONT ELEVATION - TYPE E1.1  
SCALE 1:200




REAR ELEVATION - TYPE E1.1  
SCALE 1:200

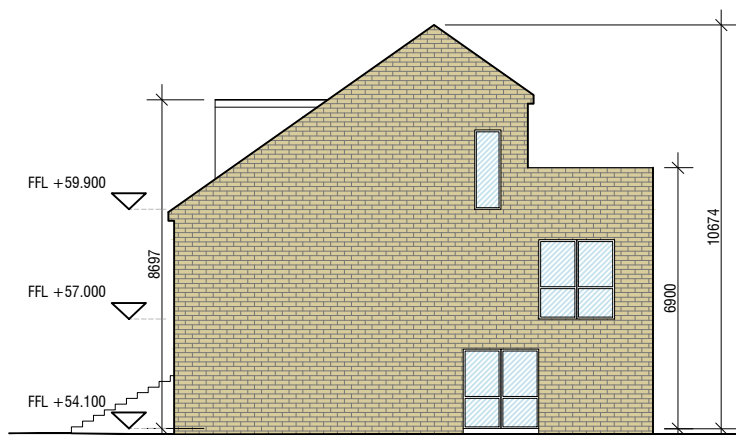

RHS ELEVATION - TYPE E1.1  
SCALE 1:200

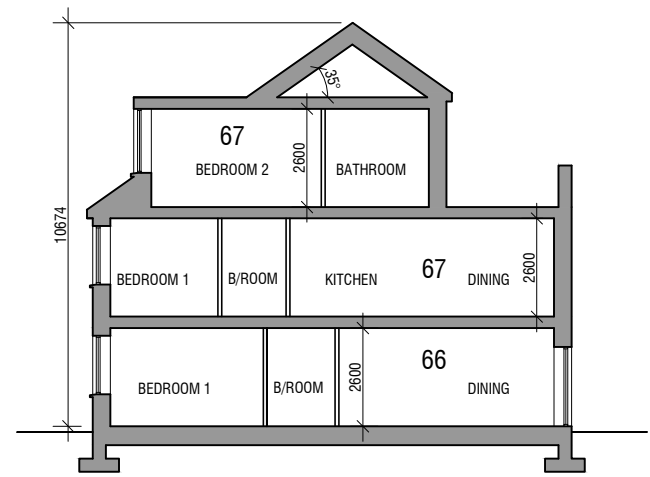

SECTION  
SCALE 1:200

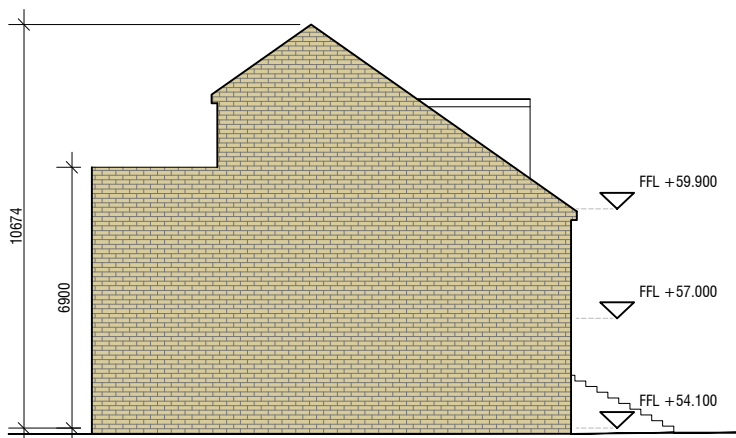

LHS ELEVATION - TYPE E1.1  
SCALE 1:200

DUPLEX BUILDING TYPE E1.1

LEGEND			
APARTMENT TYPE E1.1	E1.1	10 no.	GF 1 BEDROOM = 58.5 m <sup>2</sup> 1F + 2F - 2 BEDROOM = 86.7 m <sup>2</sup>

**BUILDING E1.1**

**TOTAL GROSS FLOOR AREA**

**726 m<sup>2</sup>**

PROPOSED MATERIALS

ROOF: SELECTED BLUE / BLACK TILE OR SIMILAR APPROVED

WALLS: BRICK/ PAINTED RENDER WHERE INDICATED

WINDOWS: GREY OR APPROVED COLOUR

DOORS: HARDWOOD / PVC TO SELECTED COLOUR