



FRONT ELEVATION
SCALE 1:200




RHS ELEVATION
SCALE 1:200



LHS ELEVATION
SCALE 1:200



REAR ELEVATION
SCALE 1:200

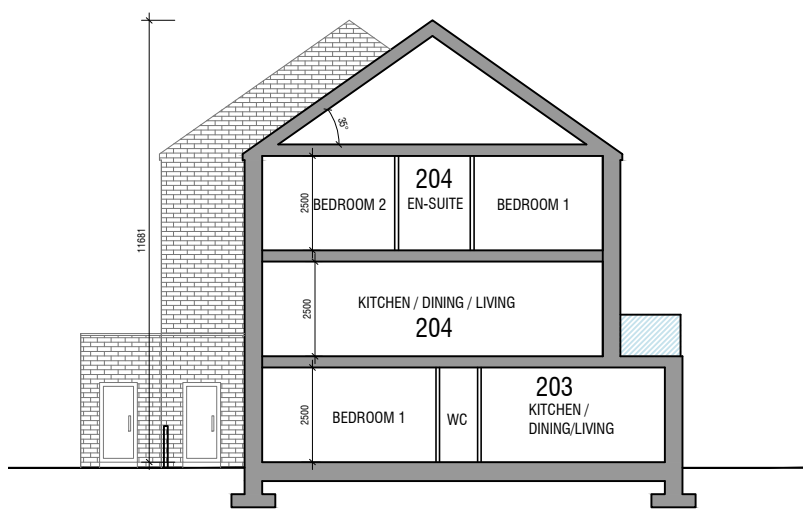

SECTION
SCALE 1:200

BUILDING E2 TOTAL GROSS FLOOR AREA
1176.8 m²

DUPLIX BUILDING TYPE E2

LEGEND				
APARTMENT TYPE E2	E2	16 no.	GF - 1 BEDROOM = 56.3 m ²	
			1F + 2F - 2 BEDROOM = 90.8 m ²	

- PROPOSED MATERIALS
- ROOF: SELECTED BLUE / BLACK TILE OR SIMILAR APPROVED
 - WALLS: BRICK/ PAINTED RENDER WHERE INDICATED
 - WINDOWS: GREY OR APPROVED COLOUR
 - DOORS: HARDWOOD / PVC TO SELECTED COLOUR

