


NOTE:
The outline of substructures shown are indicative only and subject to detail design. Please refer to Engineer's specifications for further details of foundations and specifications of retaining elements.

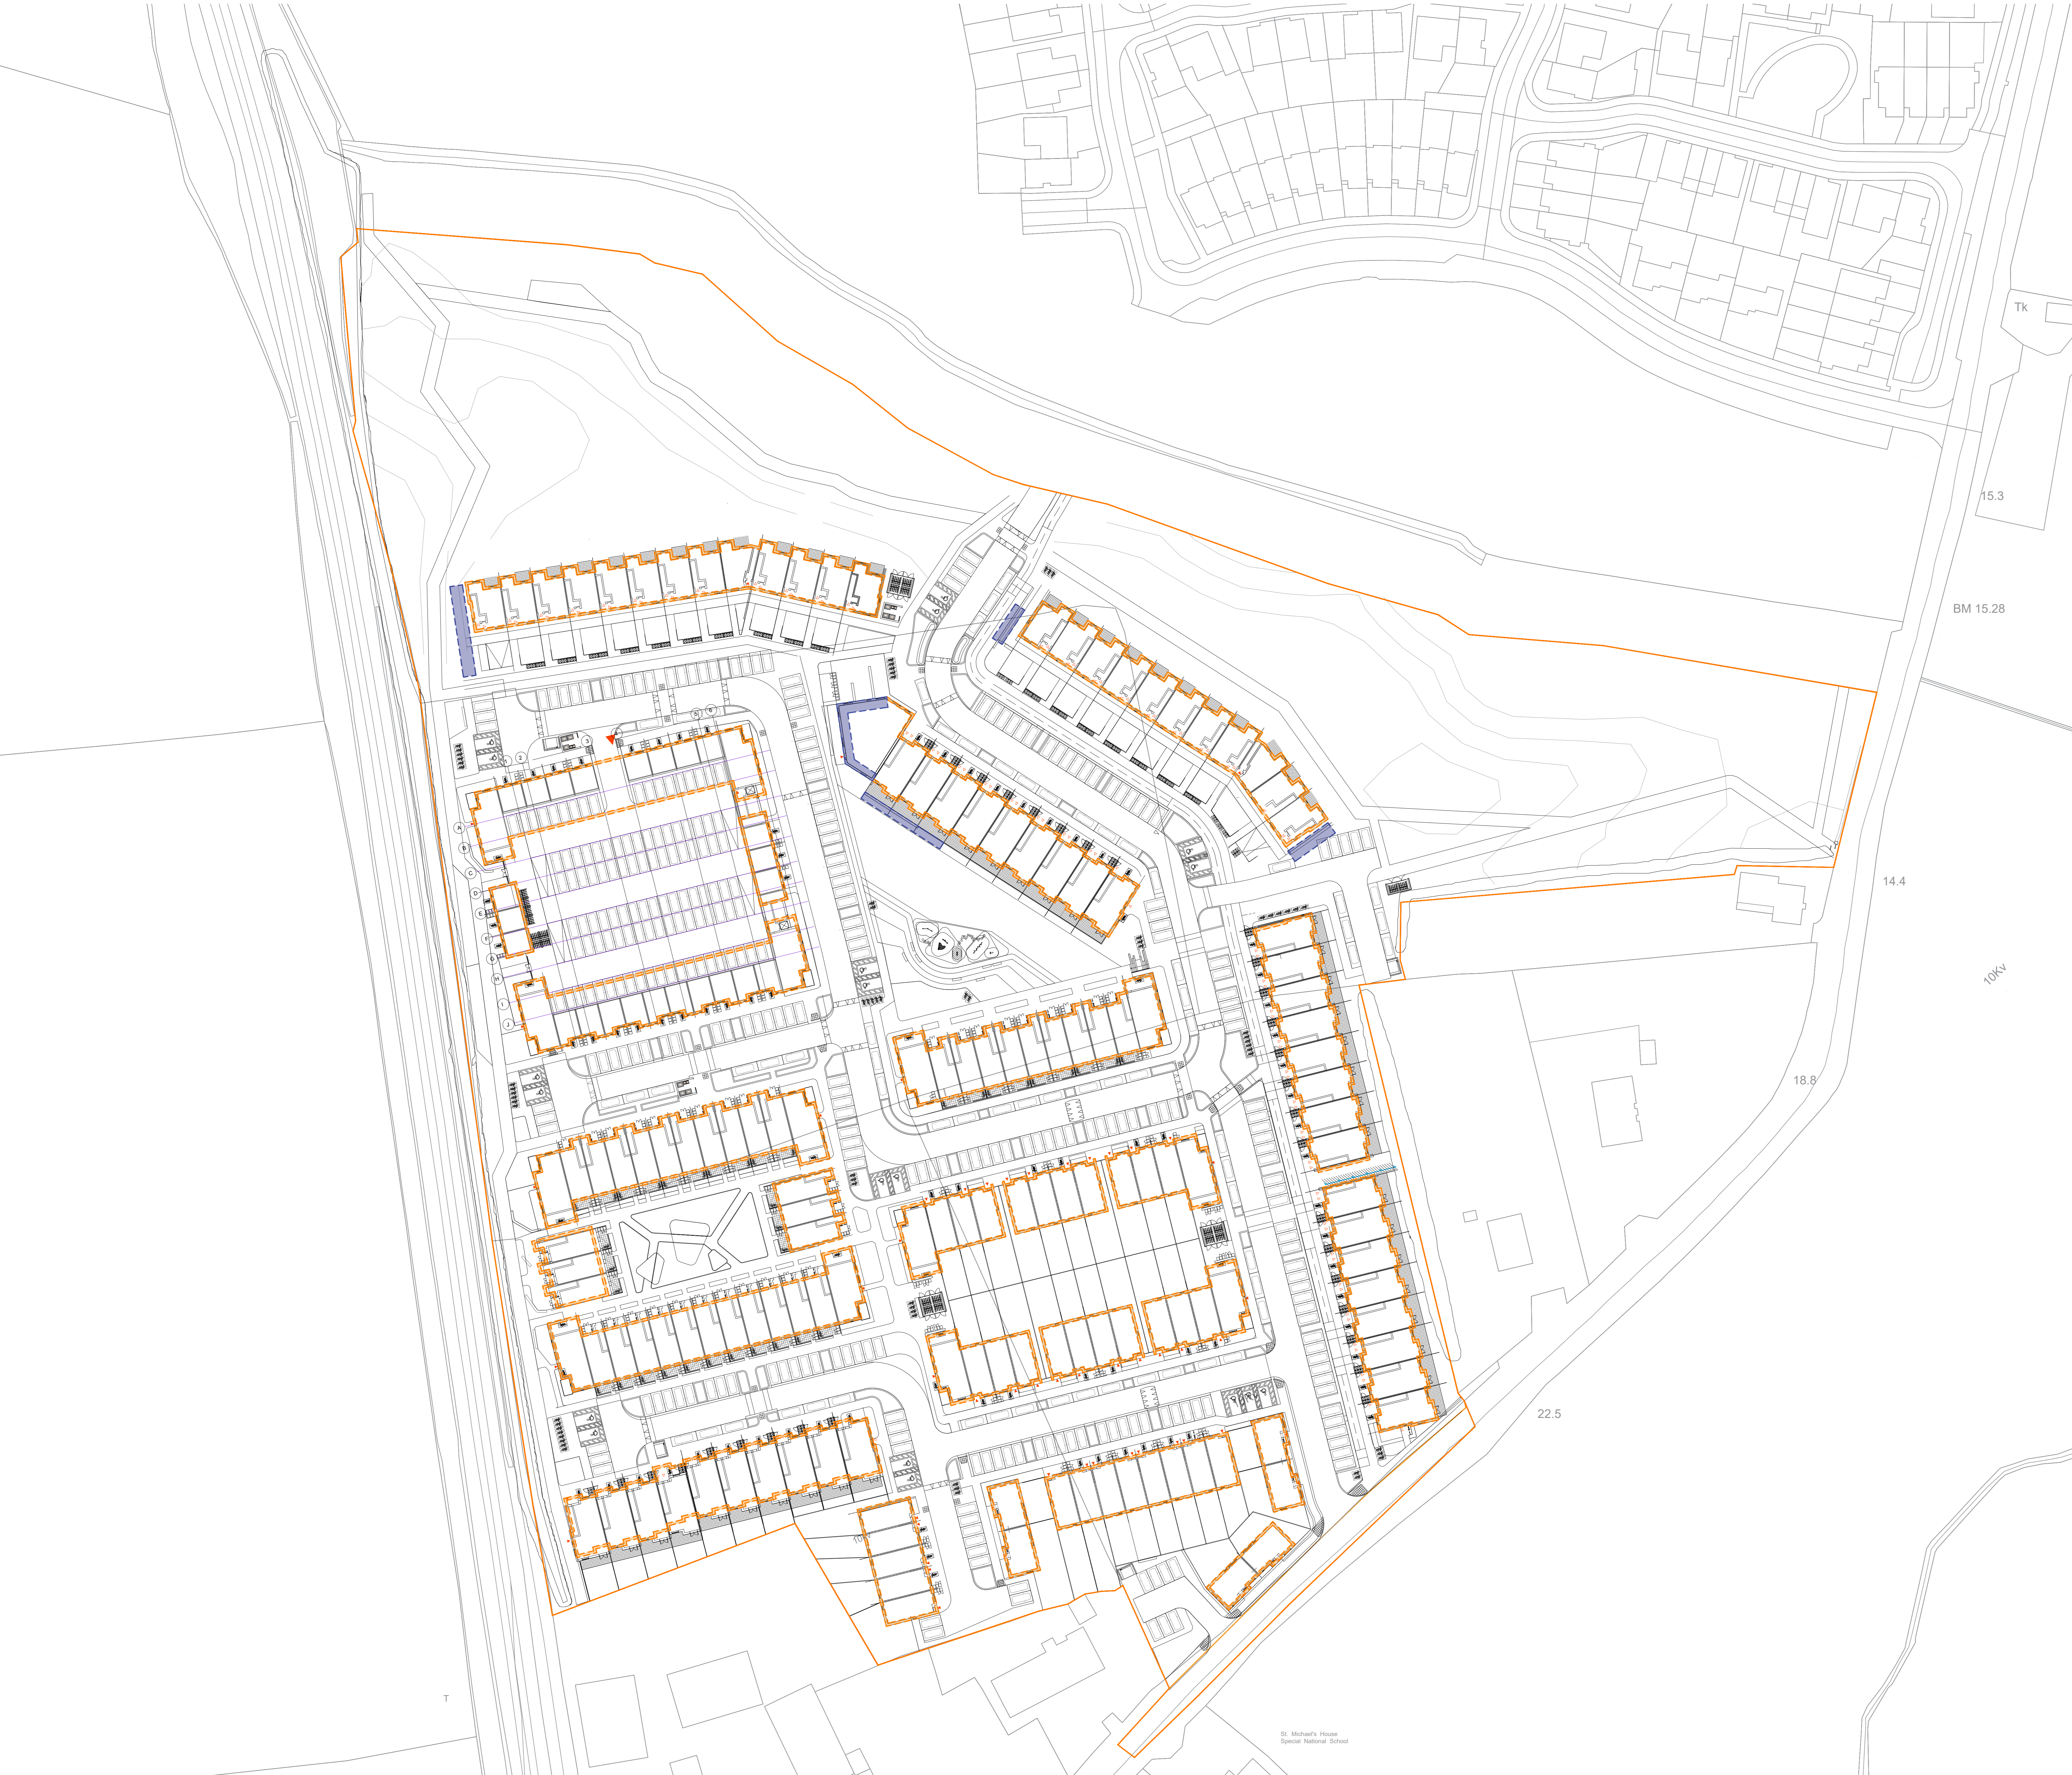

- Site Application Boundary
- Retaining Wall
- Piled Foundations

Revision Description	Date	Rev. No.	Issued by
DRAFT	04-08-2021	P.01	KOC
DRAFT	22-03-2022	P.02	KOC
Planning	05-04-2022	P.03	KOC

Figured dimensions only to be used. This drawing is copyright of O'Mahony Pike Architects Ltd. All information is shared as per approved use in accordance with BS192(2007) + A2(2016), Table 5, Standard Codes for Suitability of Models and Documents. If 'Information Approval Check' is empty, this information has been shared at 50 - WIP.

o'mahony pike		Project No.: 19020A	Scale @ A0: 1:500
architecture urban design Dublin Cork		Project Lead: DMD	Date Printed: 05-04-2022
email: info@omahonypike.com The Chapel 28 South Mall		Drawn By: KOC	Current Rev.: P.03
tel: +353 1 202 7400 Mount St. Anne's Cork City		Model No.: 19020A-OMP-00-00-DR-A-1050	
www.omahonypike.com Milltown, Dublin 6 Co. Cork		Purpose: Planning	
		DOB: 2002 Ireland	

Project: Residential Development at Hacketstown
Location: Hacketstown, Skerries, Co. Dublin
Client: Land Development Agency

Drawing Title: Proposed Site Layout Plan - Structural Footprint (Indicative)
Drawing No.: 19020A-OMP-00-00-DR-A-1050

St. Michael's House
Special National School