


Section AA
Esc 1:500




Section AA_01
Esc 1:200

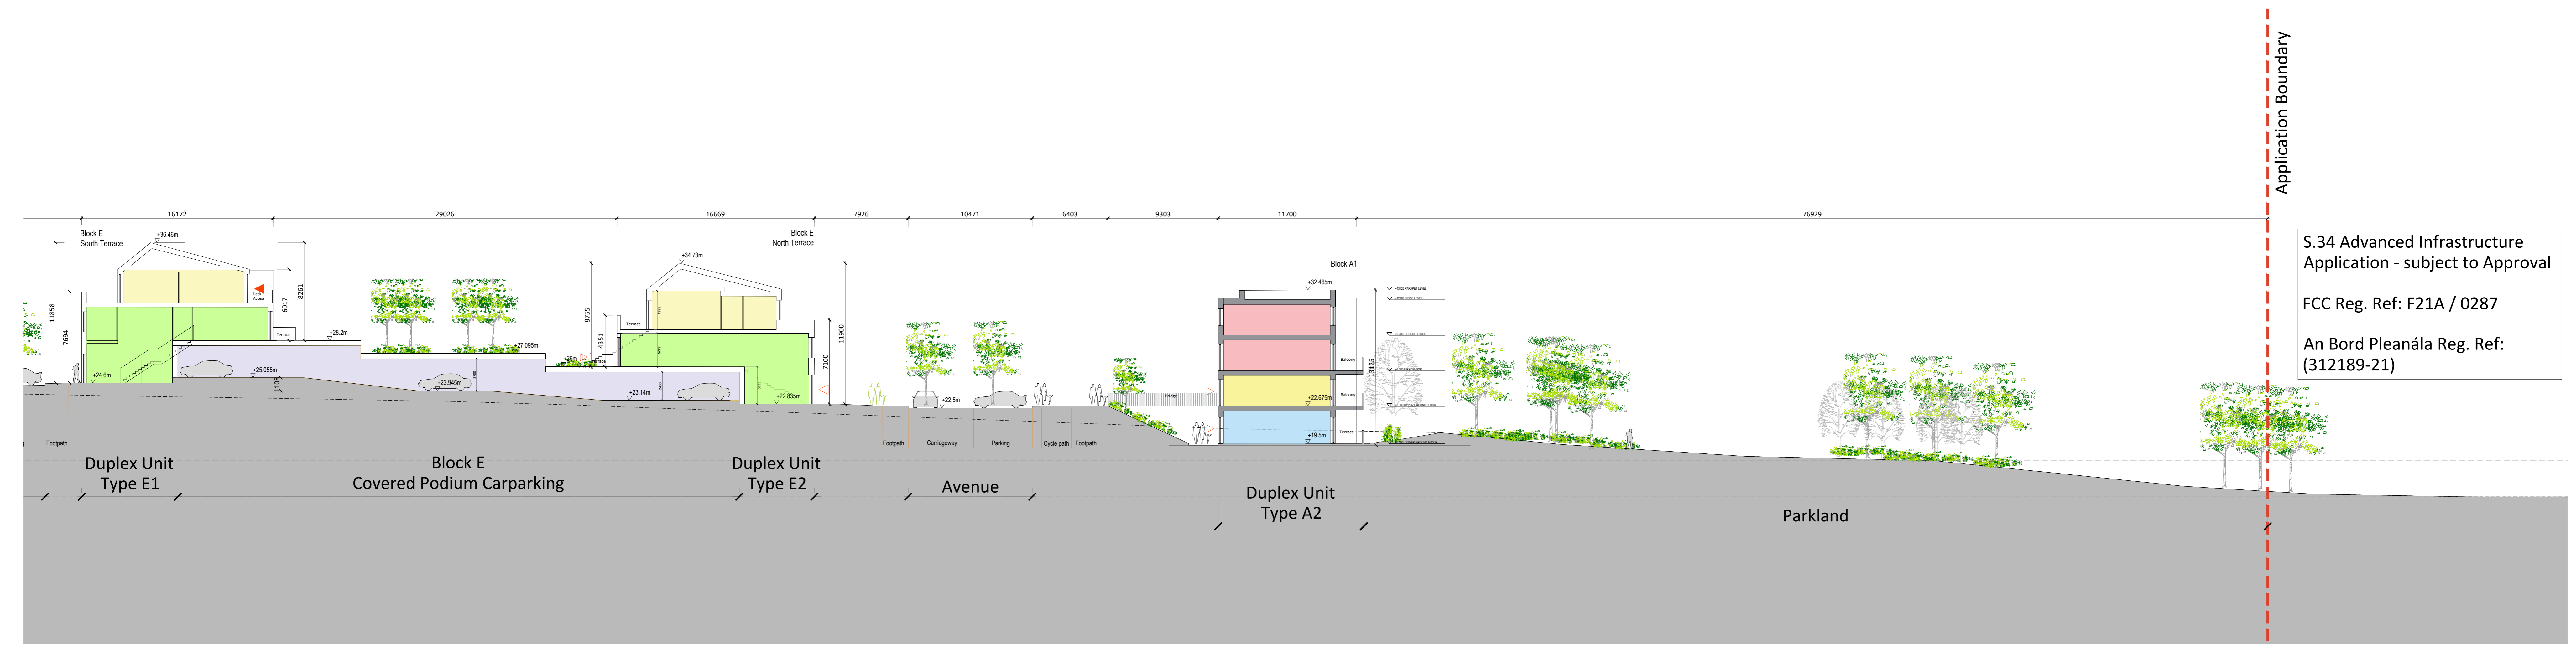

Section AA_02
Esc 1:200

Site Section AA

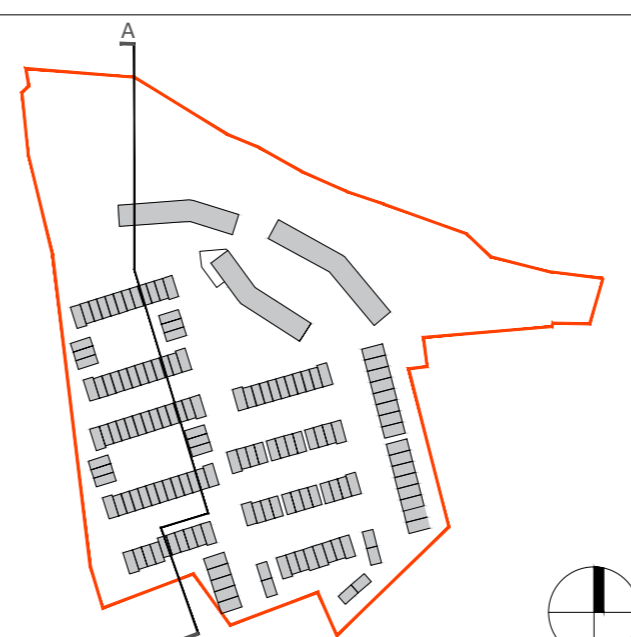

Revision Description	Date	Rev. No.	Issued by
Issues For Information	17-12-2021	P.01	BG
Planning	05-04-2022	P.02	KOC

o'mahony pike

architecture | urban design | Dublin | Cork
 email: info@omahonypike.com | The Chapel | 28 South Mall
 tel: +353 1 202 7400 | Mount St Anne's | Cork City
 www.omahonypike.com | Milltown, Dublin 6 | Co. Cork
 D08 X052 Ireland | T12 K3RV Ireland

Project: Residential Development at Hacketstown
 Location: Hacketstown, Skerries, Co. Dublin
 Client: Land Development Agency

Project No.: 19020A
 Project Lead: DMD
 Drawn By: KOC+BG
 Model No.: 19020A-OMP-00-00-DR-A-2001
 Purpose: Planning

Scale @ A0: 1:500 / 1:200
 Date Printed: 05-04-2022
 Current Rev.: 02

Drawing Title: Site Section AA
 Drawing No.: 19020A-OMP-00-00-DR-A-2001

Figured dimensions only to be used. This drawing is copyright of O'Mahony Pike Architects Ltd. All information is shared as per approved use in accordance with BS1192(2007) + A2(2016), Table 5; Standard Codes for Suitability of Models and Documents. If 'Information Approval Check' is empty, this information has been shared at 50 - WIP.