



Section CC  
Esc 1:500

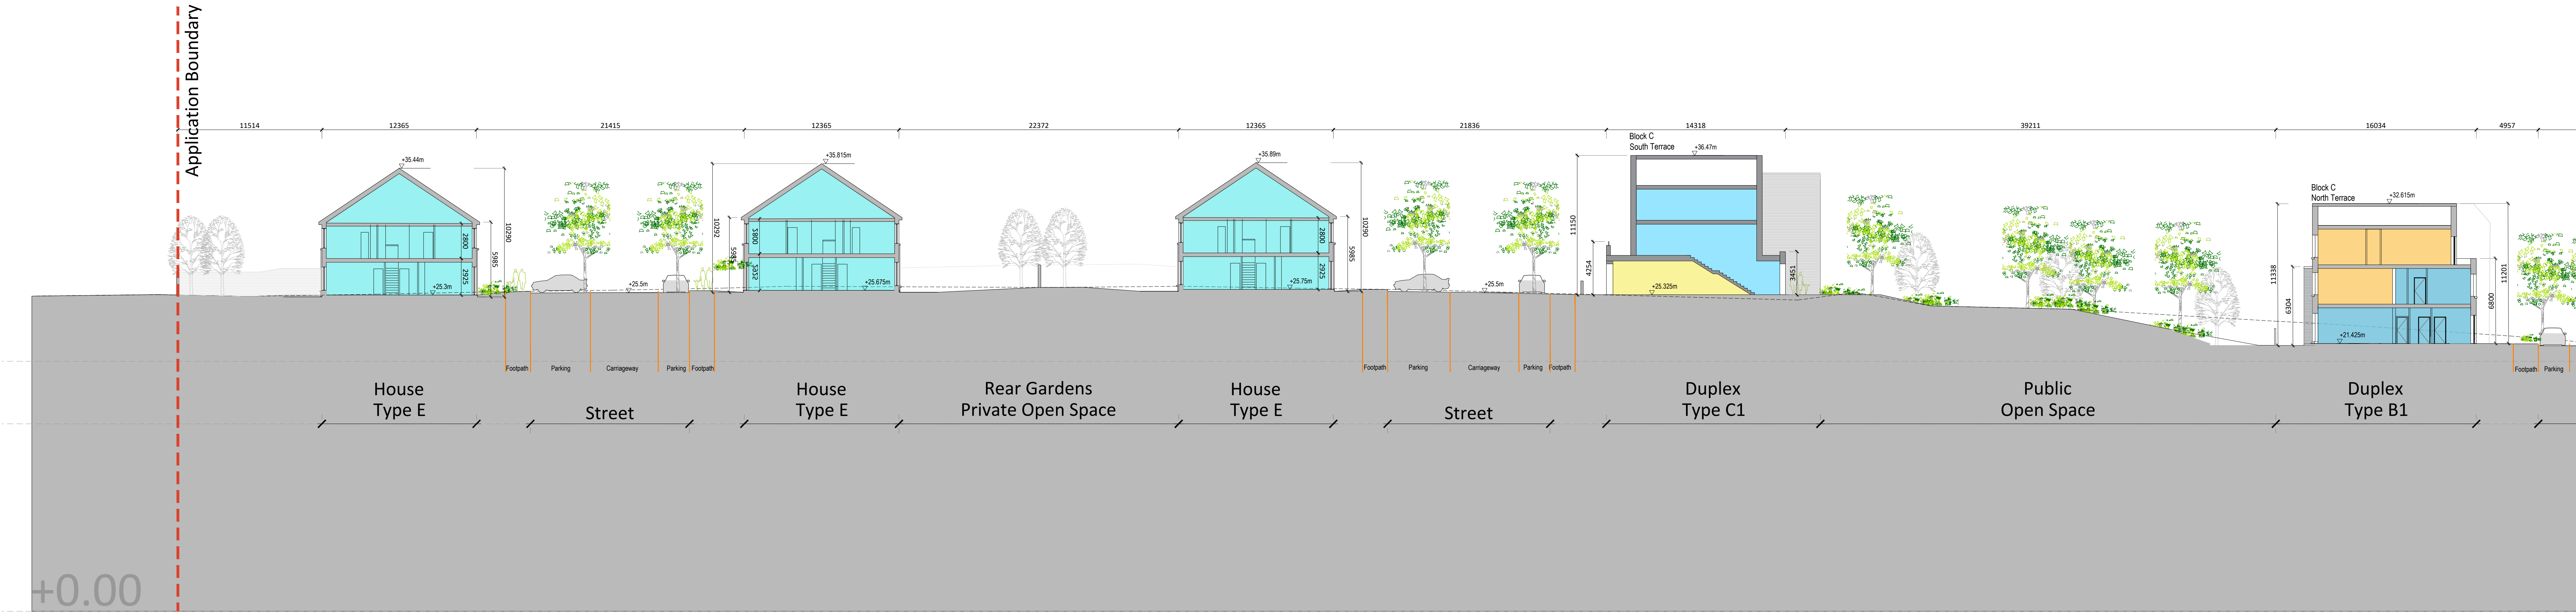


Section CC\_01  
Esc 1:200

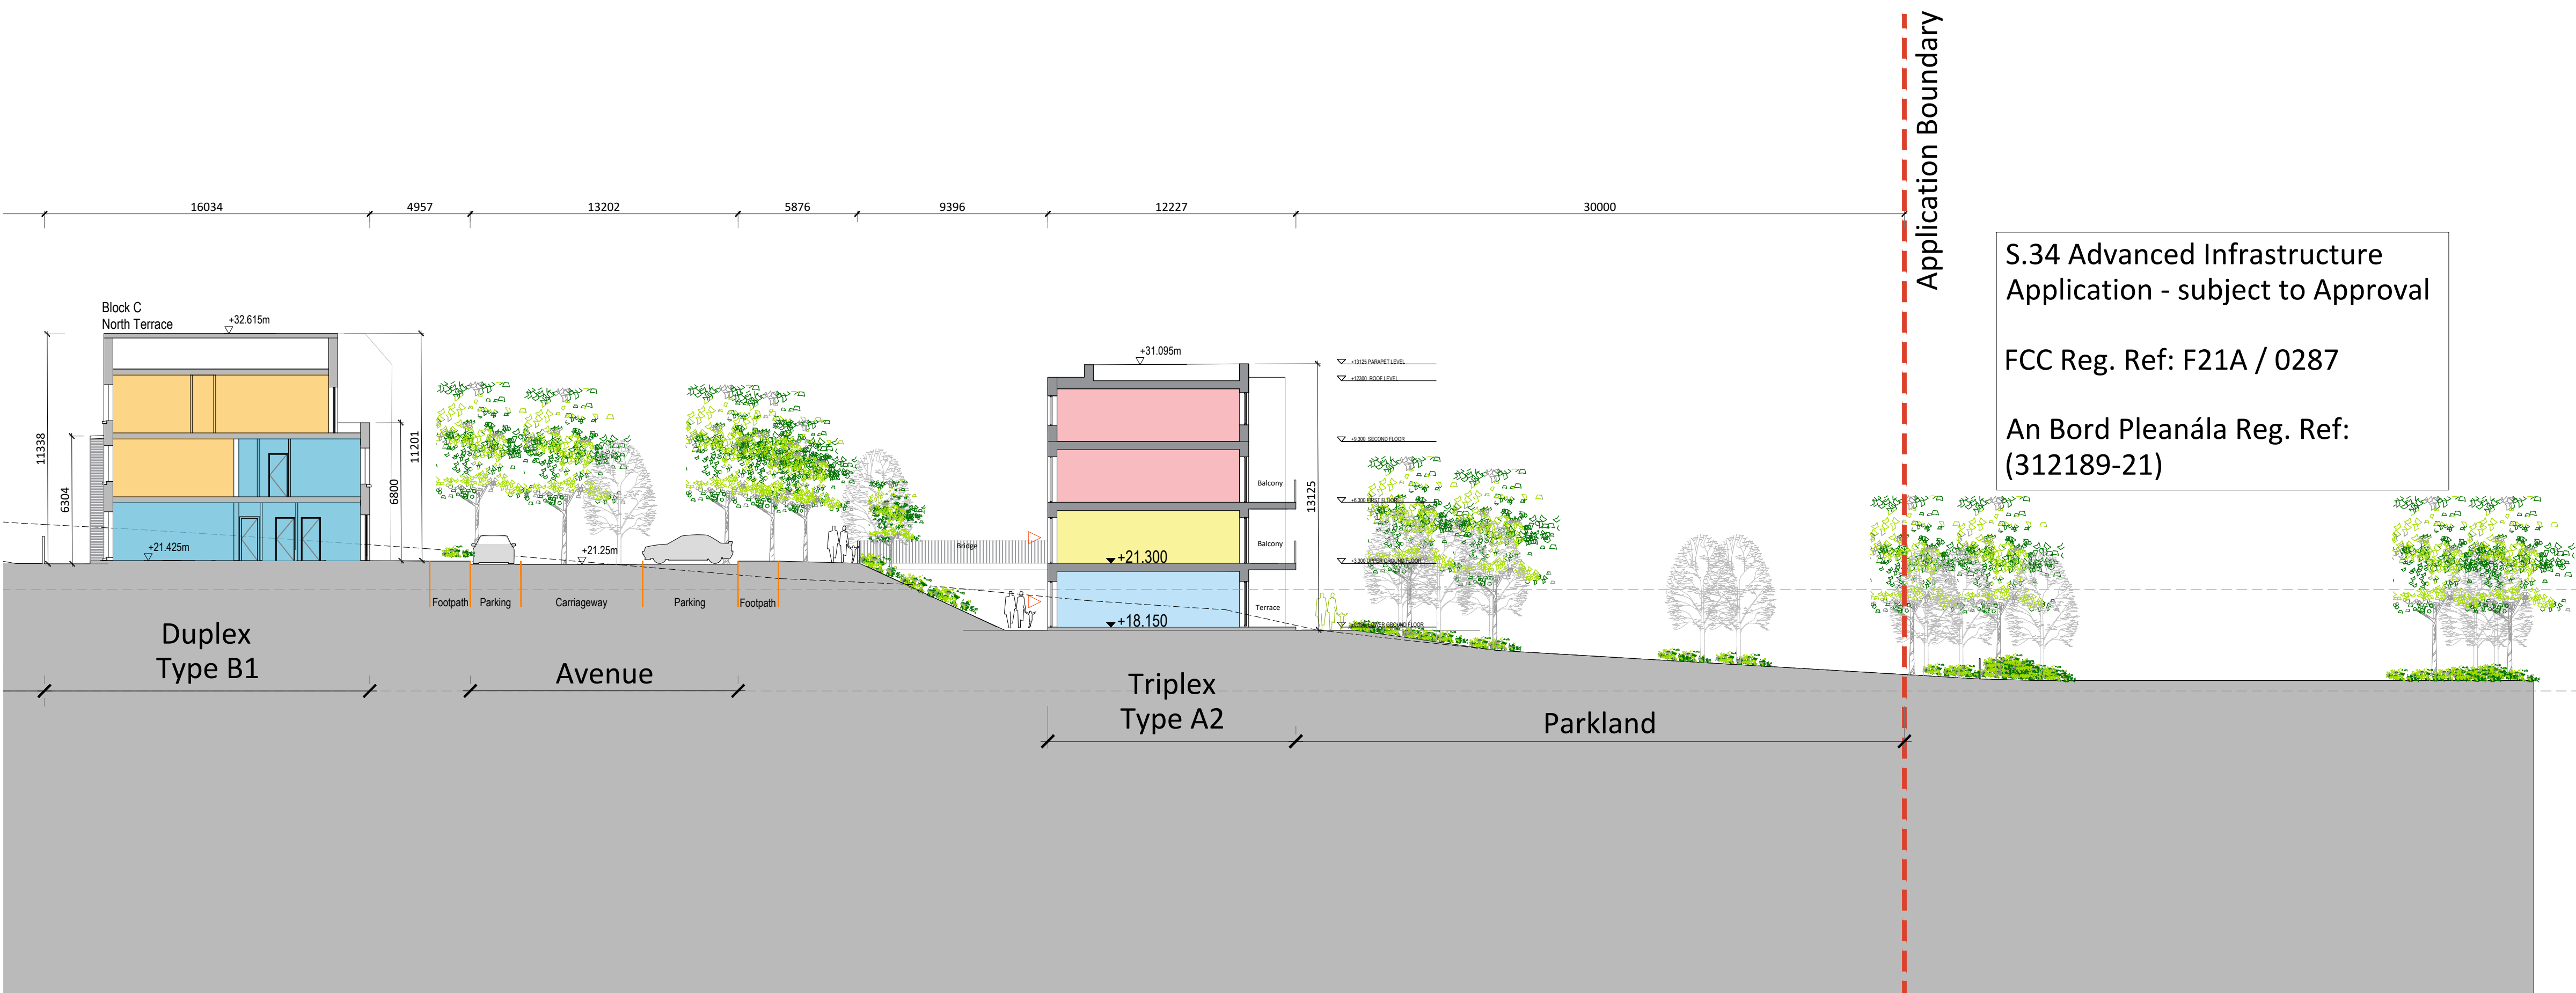

Section CC\_02  
Esc 1:200

Site Section CC

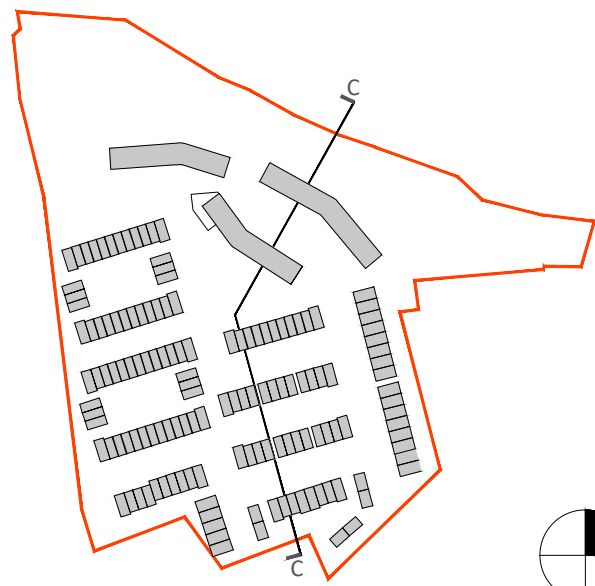

Revision Description	Date	Rev. No.	Issued by
Issued for information	17-12-2021	P.01	BG
Planning	05-04-2022	P.02	KOC

Figured dimensions only to be used. This drawing is copyright of O'Mahony Pike Architects Ltd. All information is shared as per approved use in accordance with BS1192(2007) + A2(2016), Table 5; Standard Codes for Suitability of Models and Documents. If 'Information Approval Check' is empty, this information has been shared at 50 - WIP.

<b>architecture   urban design</b> email: info@mahonypike.com tel: +353 1 202 7400 fax: +353 1 283 0822 www.ohmahonypike.com	<b>Dublin</b> The Chapel Mount St Anne's Milltown, Dublin 6 D06 XN52 Ireland	<b>Cork</b> 26 South Mall Cork City Co. Cork T12 K2RV Ireland	<b>Project No.:</b> 19020A <b>Project Lead:</b> DMD <b>Drawn By:</b> KOC+BG <b>Model No.:</b> 19020A-OMP-00-00-DR-A-2001 <b>Purpose:</b> Planning	<b>Scale @ A0:</b> 1:500 / 1:200 <b>Date Printed:</b> 05-04-2022 <b>Current Rev.:</b> P.02
<b>Project:</b> Residential Development at Hacketstown <b>Location:</b> Hacketstown, Skerries, Co. Dublin <b>Client:</b> Land Development Agency				

**Drawing Title:** Site Section CC  
**Drawing No.:** 19020A-OMP-00-00-DR-A-2003

Authenticity Checked by: 2022