




Section DD
Esc 1:500




Section DD_01
Esc 1:200

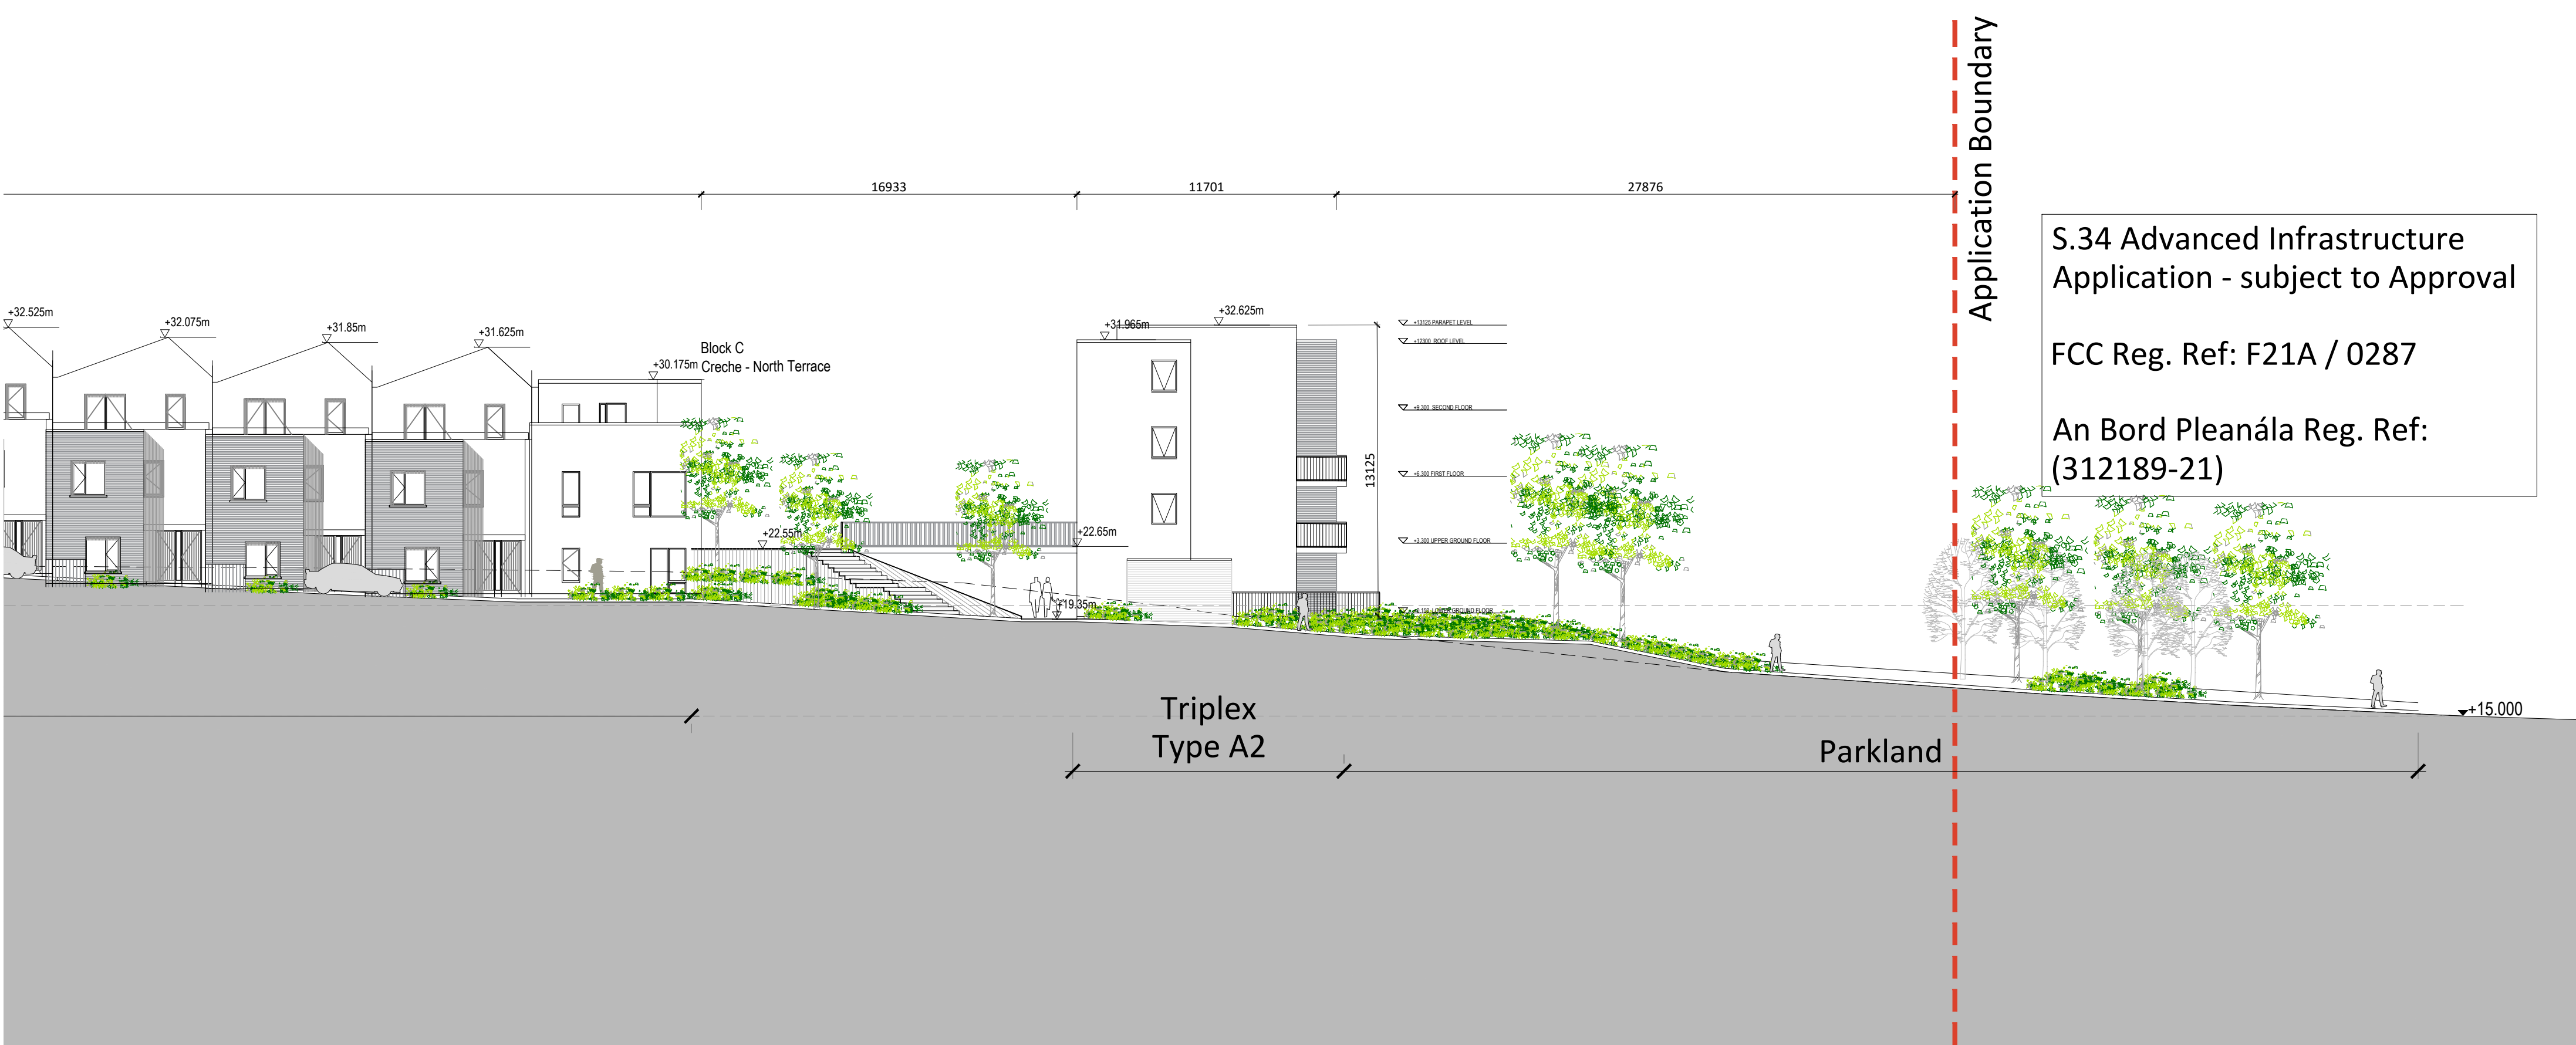

Section DD_02
Esc 1:200

Site Section DD

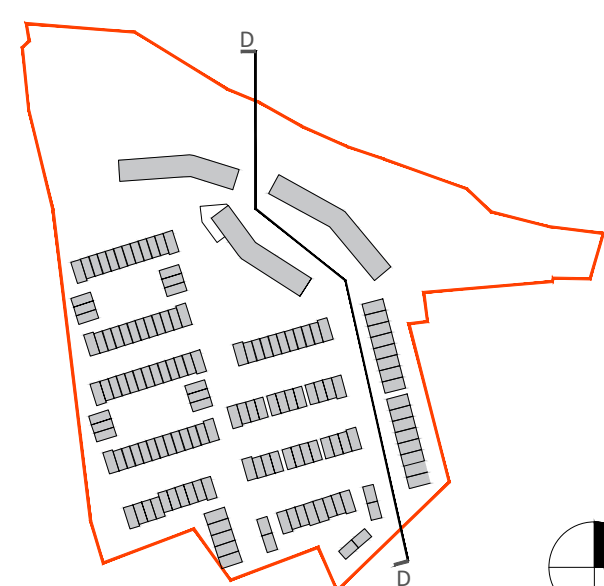

Revision Description	Date	Rev. No.	Issued by
Issued for information	17-12-2021	P.01	BC
Planning	05-04-2022	P.02	KOC

o'mahony pike
 Project No.: 19020A Scale @ A0: 1:500 / 1:200
 Project Lead: DMD Date Printed: 05-04-2022

architecture | urban design
 email: info@mahonypike.com
 tel: +353 1 202 7400
 fax: +353 1 283 0822
 www.mahonypike.com
 Dublin
 The Chapel
 Mount St Anne's
 Milltown, Dublin 6
 D06 X052 Ireland
 Cork
 28 South Mall
 Cork City
 Mount St Anne's
 Co. Cork
 T12 K9RV Ireland
 Drawn By: KOC Current Rev.: P.02
 Model No.: 19020A-OMP-00-00-DR-A-2001
 Purpose: Planning

Project: Residential Development at Hacketstown
 Location: Hacketstown, Skerries, Co. Dublin
 Client: Land Development Agency

Drawing Title: Site Section DD
 Drawing No.: 19020A-OMP-00-00-DR-A-2004

Figured dimensions only to be used. This drawing is copyright of O'Mahony Pike Architects Ltd. All information is shared as per approved use in accordance with BS1192(2007) + A2(2016), Table 5; Standard Codes for Suitability of Models and Documents. If 'Information Approval Check' is empty, this information has been shared at 50 - WIP.

Autodesk® 2021