



North Elevation to Park 1:100

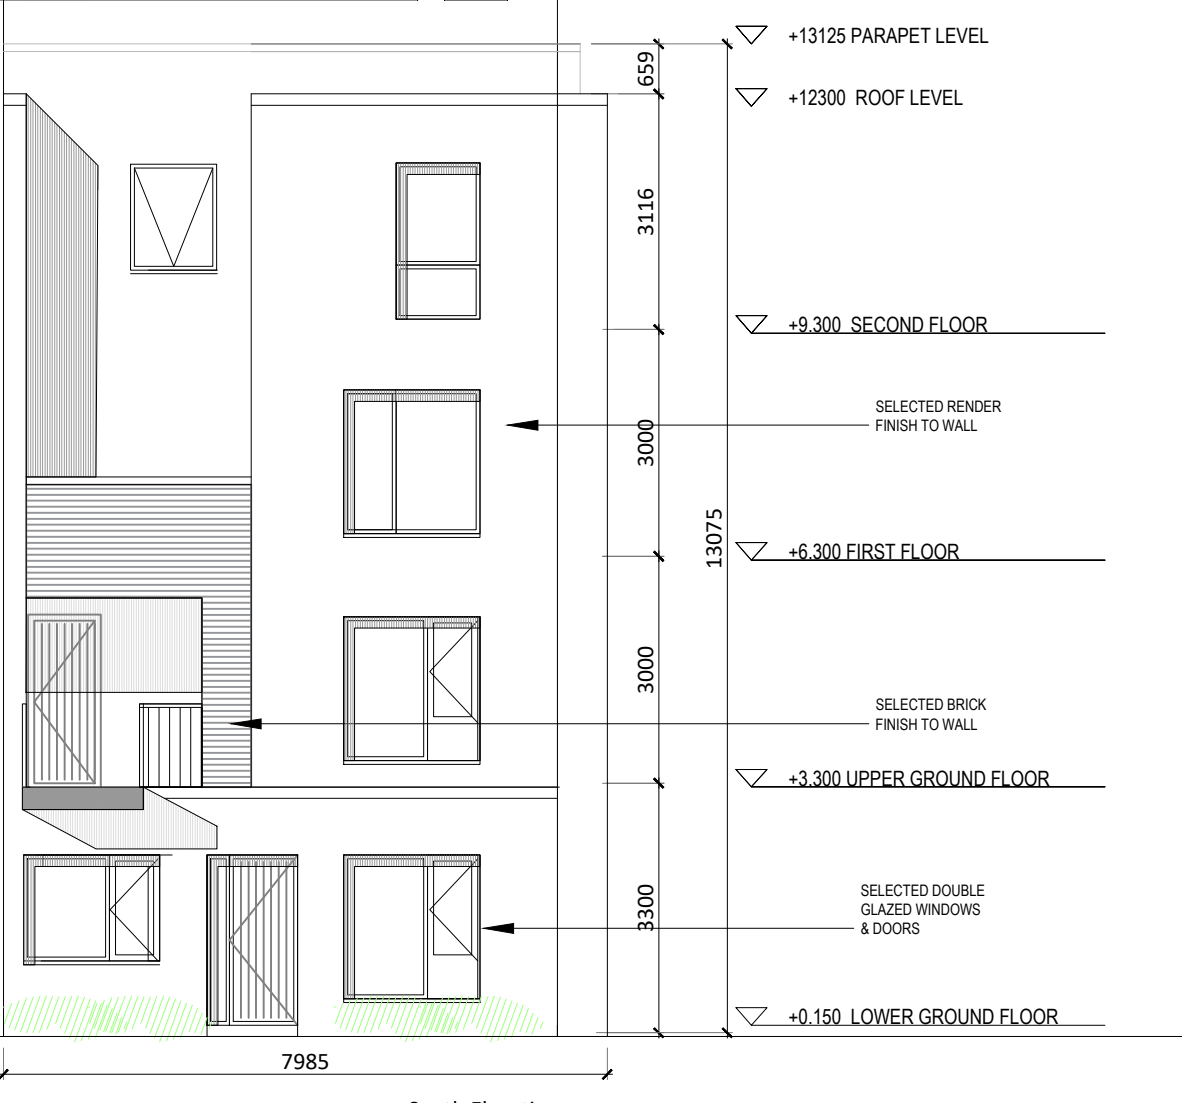

South Elevation to street 1:100

Triplex Type A3 Elevations & Section

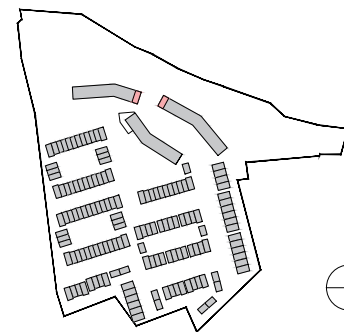

Revision Description	Date	Rev. No.	Issued by
DRAFT	04-07-2021	P.01	KOC
DRAFT	27-01-2022	P.05	KOC
Planning	06-04-2022	P.06	KOC

mahony pike

Project No.: 19020A Scale @ A3: 1:100 / 1:200
 Project Lead: DMD Date Printed: 06-04-2022
 Drawn By: KOC Current Rev.: P.06
 Model No.: 19020A-OMP-HT-XX-DR-A-1000
 Purpose: Planning

Project: Residential Development Hacketstown
 Location: Hacketstown, Skerries, Co. Dublin
 Client: Land Development Agency

Drawing Title: Triplex Type A3 Elevations & Section
 Drawing No.: 19020A-OMP-HT-A3-DR-XX-2000

Suitability - Checked By - Date

Figured dimensions only to be used. This drawing is copyright of O'Mahony Pike Architects Ltd. All information is shared as per approved use in accordance with BS1192(2007) + A2(2016), Table 5; Standard Codes for Suitability of Models and Documents. If 'Information Approval Check' is empty, this information has been shared at S0 - WIP.