


Section 1:200

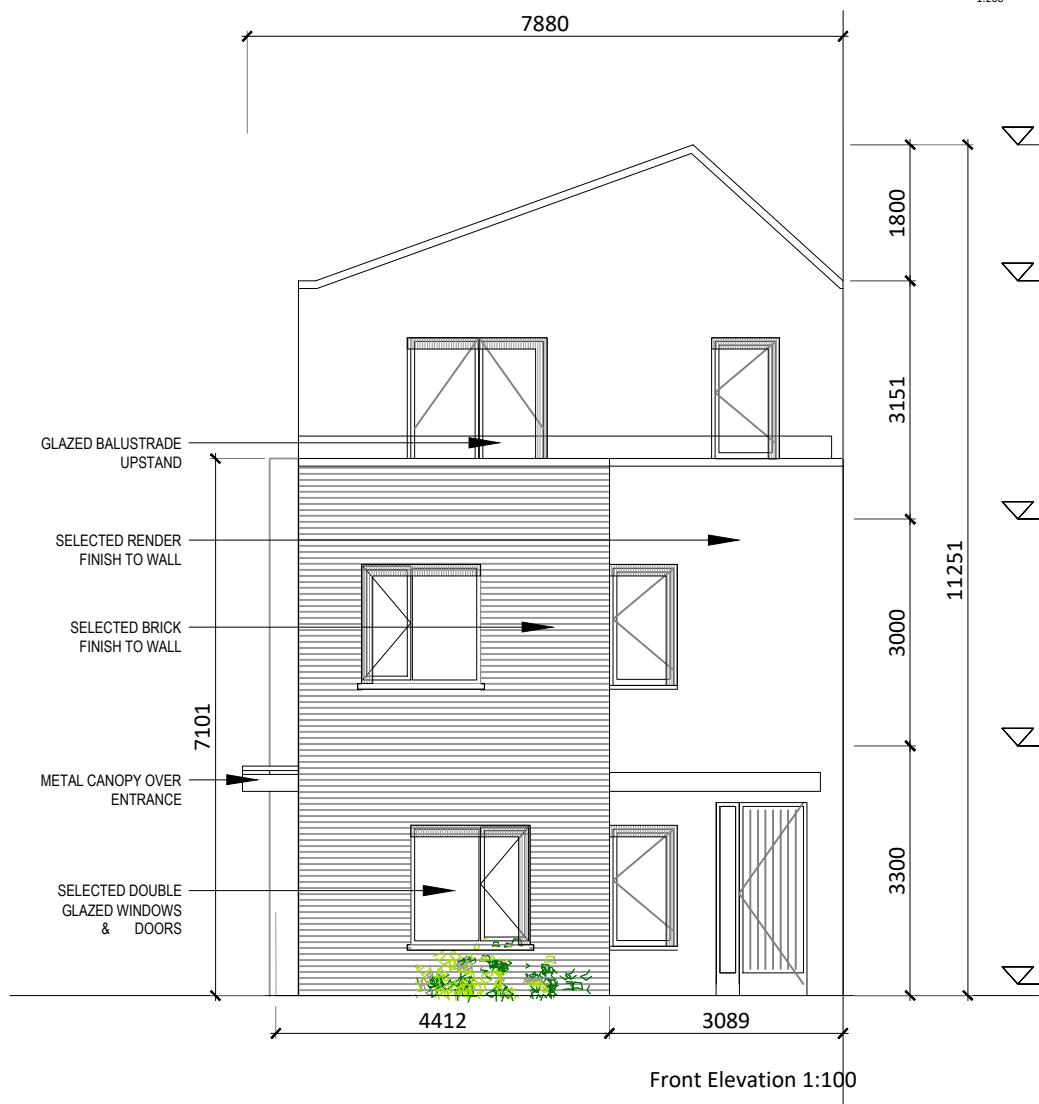


Front Elevation 1:100



Rear Elevation 1:100

Duplex Type B2 Elevations & Section

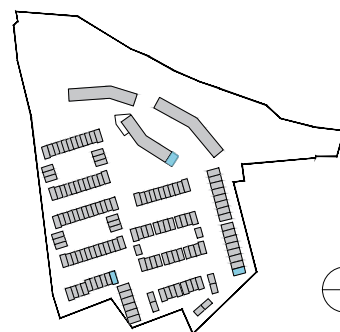

Revision Description	Date	Rev. No.	Issued by
DRAFT	11-09-2020	P.01	KÓC
DRAFT	18-09-2020	P.02	KÓC
PRE-PLANNING	09-10-2020	P.03	KÓC
DRAFT	22-06-2021	P.04	KÓC
DRAFT	28-01-2022	P.05	KÓC
PLANNING	06-04-2022	P.06	KÓC



architecture | urban design
 email: info@mahonypike.com
 tel: +353 1 202 7400
 fax: +353 1 283 0822
 www.mahonypike.com

Dublin
 The Chapel
 Mount St. Anne's
 Milltown, Dublin 6
 Co. Cork

Cork
 26 South Mall
 Cork City
 Co. Cork

Project No.: 19020A
 Project Lead: DMD
 Drawn By: KÓC
 Model No.: 19020A-OMP-HT-XX-DR-A-1000
 Purpose: PLANNING
 Scale @ A3: 1:100 / 1:200
 Date Printed: 06-04-2022
 Current Rev.: P.06

Project: Residential Development Hacketstown
 Location: Hacketstown, Skerries, Co. Dublin
 Client: Land Development Agency

Drawing Title: Duplex Type B2 Elevations & Section
 Drawing No.: 19020A-OMP-HT-B2-DR-XX-2000

Suitability - Checked By - Date

Figured dimensions only to be used. This drawing is copyright of O'Mahony Pike Architects Ltd. All information is shared as per approved use in accordance with BS1192(2007) + A2(2016), Table 5; Standard Codes for Suitability of Models and Documents. If 'Information Approval Check' is empty, this information has been shared at SO - WIP.